


DATE	
BY	
FINN	
SURVEYED	
NOTED	
NO.	

DATE	
BY	
FINN	
SURVEYED	
NOTED	
NO.	

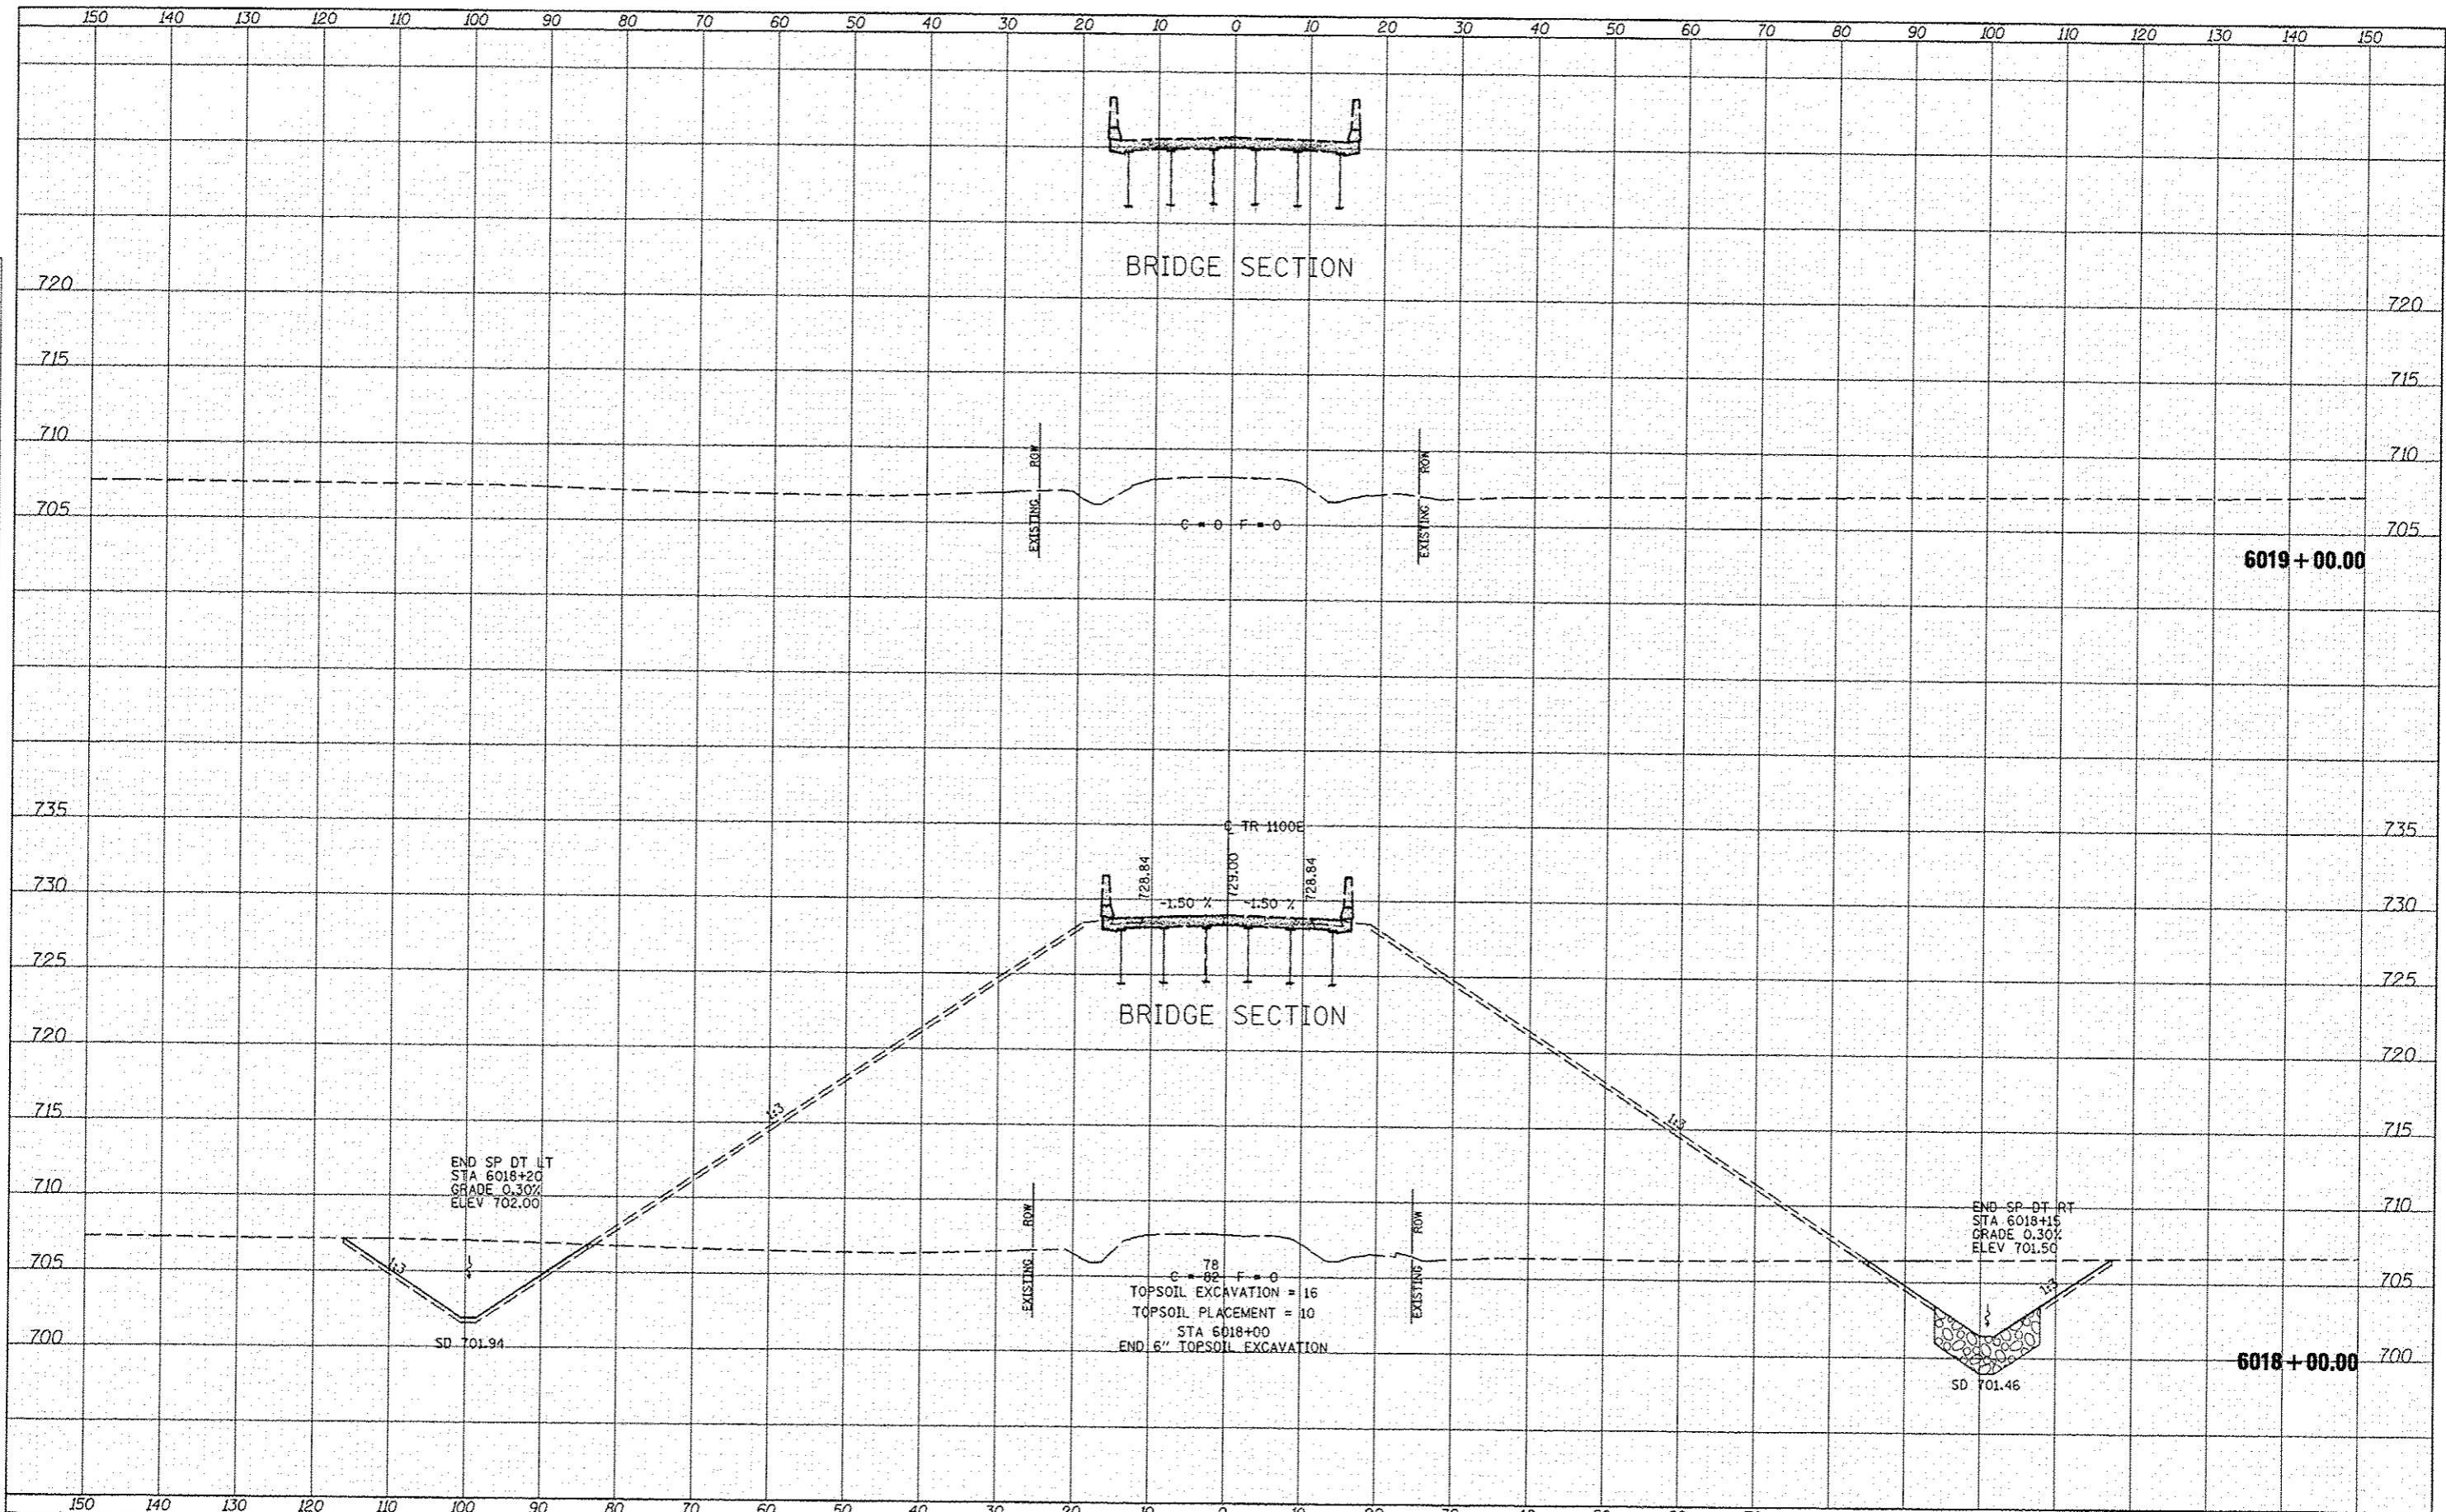

FILE NAME	USER NAME	DESIGNED	REVISED	STATE OF ILLINOIS DEPARTMENT OF TRANSPORTATION		FAP 407 (IL RTE 336) CROSS SECTIONS - 1100E		F.A.P. R.T.E.	SECTION	COUNTY	TOTAL SHEETS	SHEET NO.
W:\transportation\2891\Grading Plans\CADD Sheets\468A42-rt-1100E.dgn	jdeen	JRB	02/21/2013					407	(55-31A)	McDONOUGH	671	593
PLOT SCALE	CHECKED	DATE	REVISED			SCALE: 1" = 20'		SHEET NO. 9 OF 17 SHEETS		CONTRACT NO. 68A42		
28.00' / 1"	AWM	12-12-12						STA. 6018+00.00 TO STA. 6019+00.00		ILLINOIS FED. AID PROJECT		