


FINAL SURVEY	DATE
SURVEY	BY
NOTE BOOK	NO.
TEMPLATE	AREAS CHECKED

ORIGINAL SURVEY	DATE
SURVEY	BY
NOTE BOOK	NO.
TEMPLATE	AREAS CHECKED

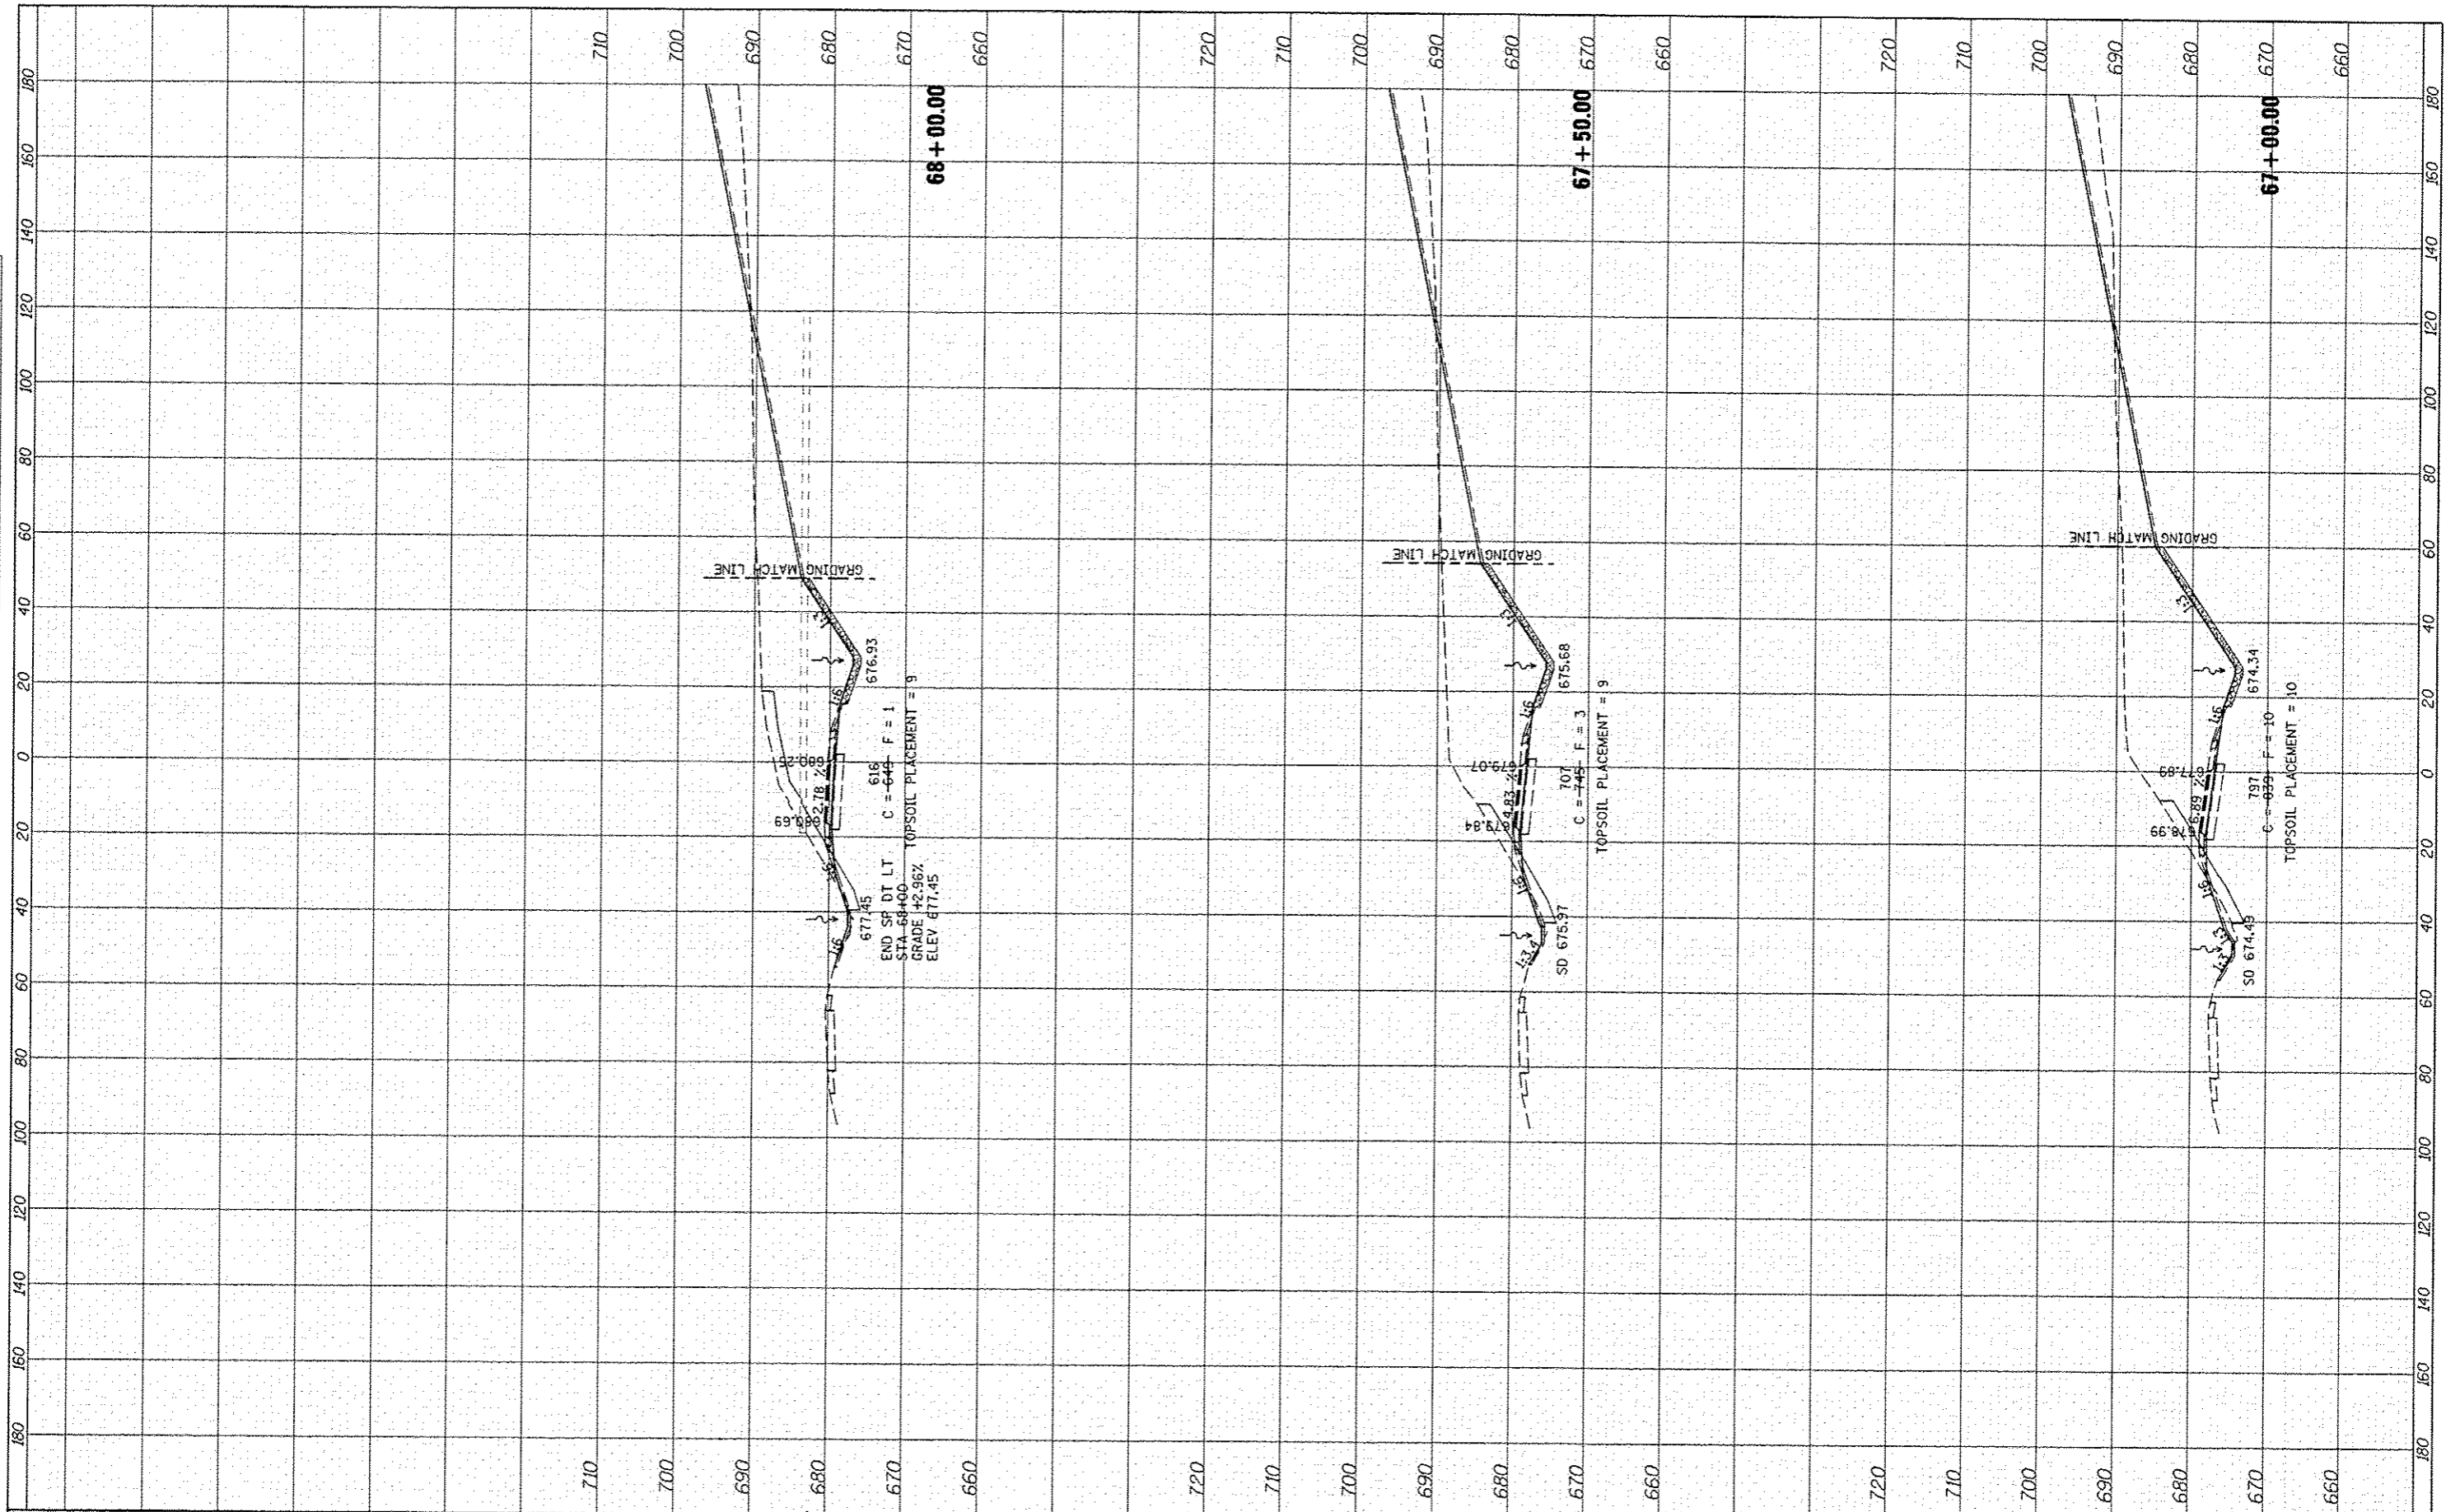

FILE NAME * W:\Transportation\2891\Grading Plans\CADD Sheets\68A42\sh1\sssh\RAMPS.dgn	USER NAME * jdeen	DESIGNED - JRB	REVISED - 02/21/2013	STATE OF ILLINOIS DEPARTMENT OF TRANSPORTATION	FAP ROUTE 407 (IL 336) CROSS SECTIONS - RAMP L		F.A.P. RTE. 407	SECTION (55-3)A	COUNTY MCDONOUGH	TOTAL SHEETS 671	SHEET NO. 640	
MS. SHEET VERTICAL	PLOT SCALE * 48.0000' / 1"	CHECKED - AWM	REVISED -		SCALE: 1"=20' H 1"=10' V	SHEET 8	OF 10 SHEETS	STA. 67+00.00	TO STA. 68+00.00	CONTRACT NO. 68A42		
	PLOT DATE * 2/21/2013	DATE - 12-12-12	REVISED -		ILLINOIS FED. AID PROJECT							