
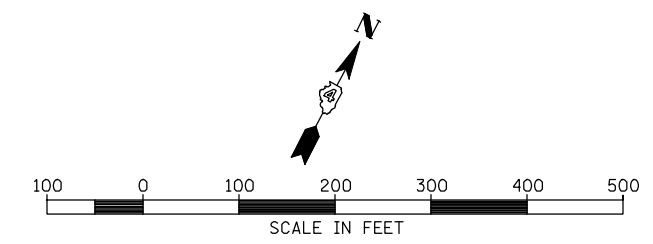


FAP 315
(US RTE 136)
INTERCHANGE

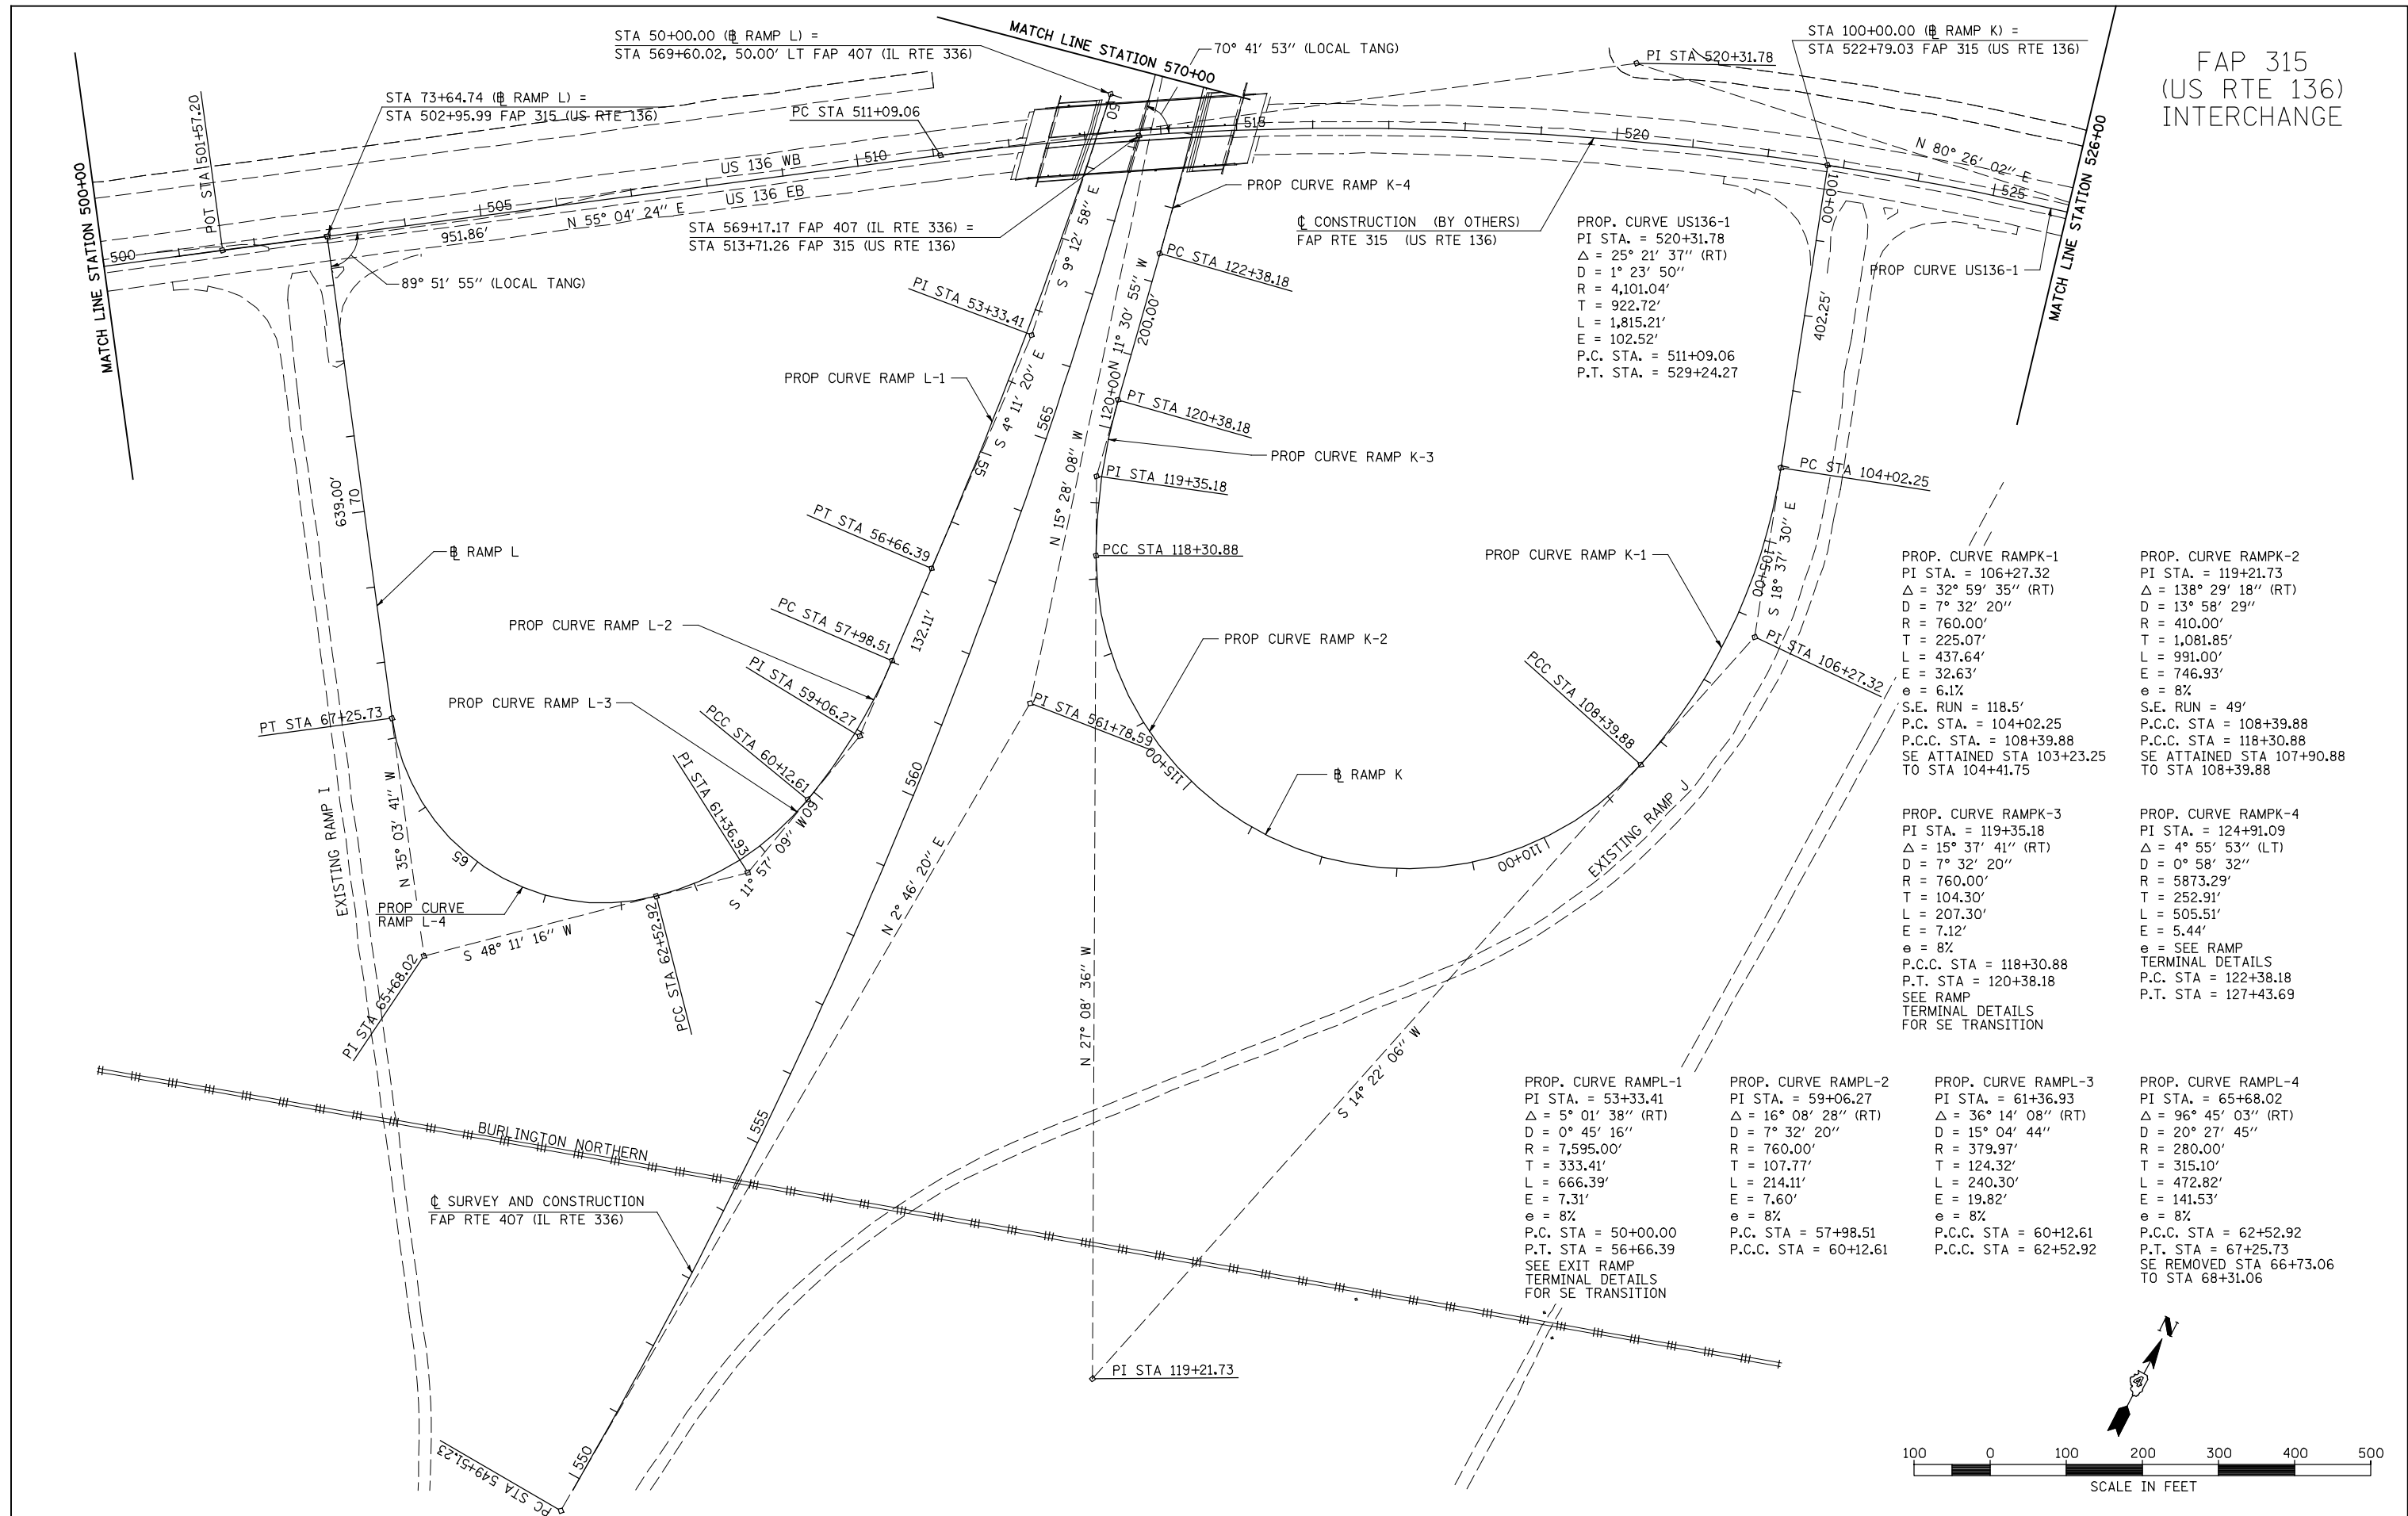

FILE NAME =	USER NAME = jdeen	DESIGNED - JRB	REVISED -	STATE OF ILLINOIS DEPARTMENT OF TRANSPORTATION	FAP 407 (IL RTE 336) ALIGNMENT LAYOUT - FAP 315 (US RTE 136) INTERCHANGE			F.A.P. RTE. 407	SECTION (55-31A)	COUNTY McDONOUGH	TOTAL SHEETS 671	SHEET NO. 46
W:\Transportation\2891\Grading Plans\2891A01.dgn		DRAWN - RLR	REVISED -		SCALE: 1"=100'	SHEET NO. 1 OF 14 SHEETS	STA. 549+50	TO STA. 570+00	CONTRACT NO. 68A42			
PLOT SCALE = 200.00' / IN.		CHECKED - AWM	REVISED -		ILLINOIS FED. AID PROJECT							
PLOT DATE = 12/12/2012		DATE - 12-12-12	REVISED -									