


SEC 33, T 6 N, R 3 W, 4th PM

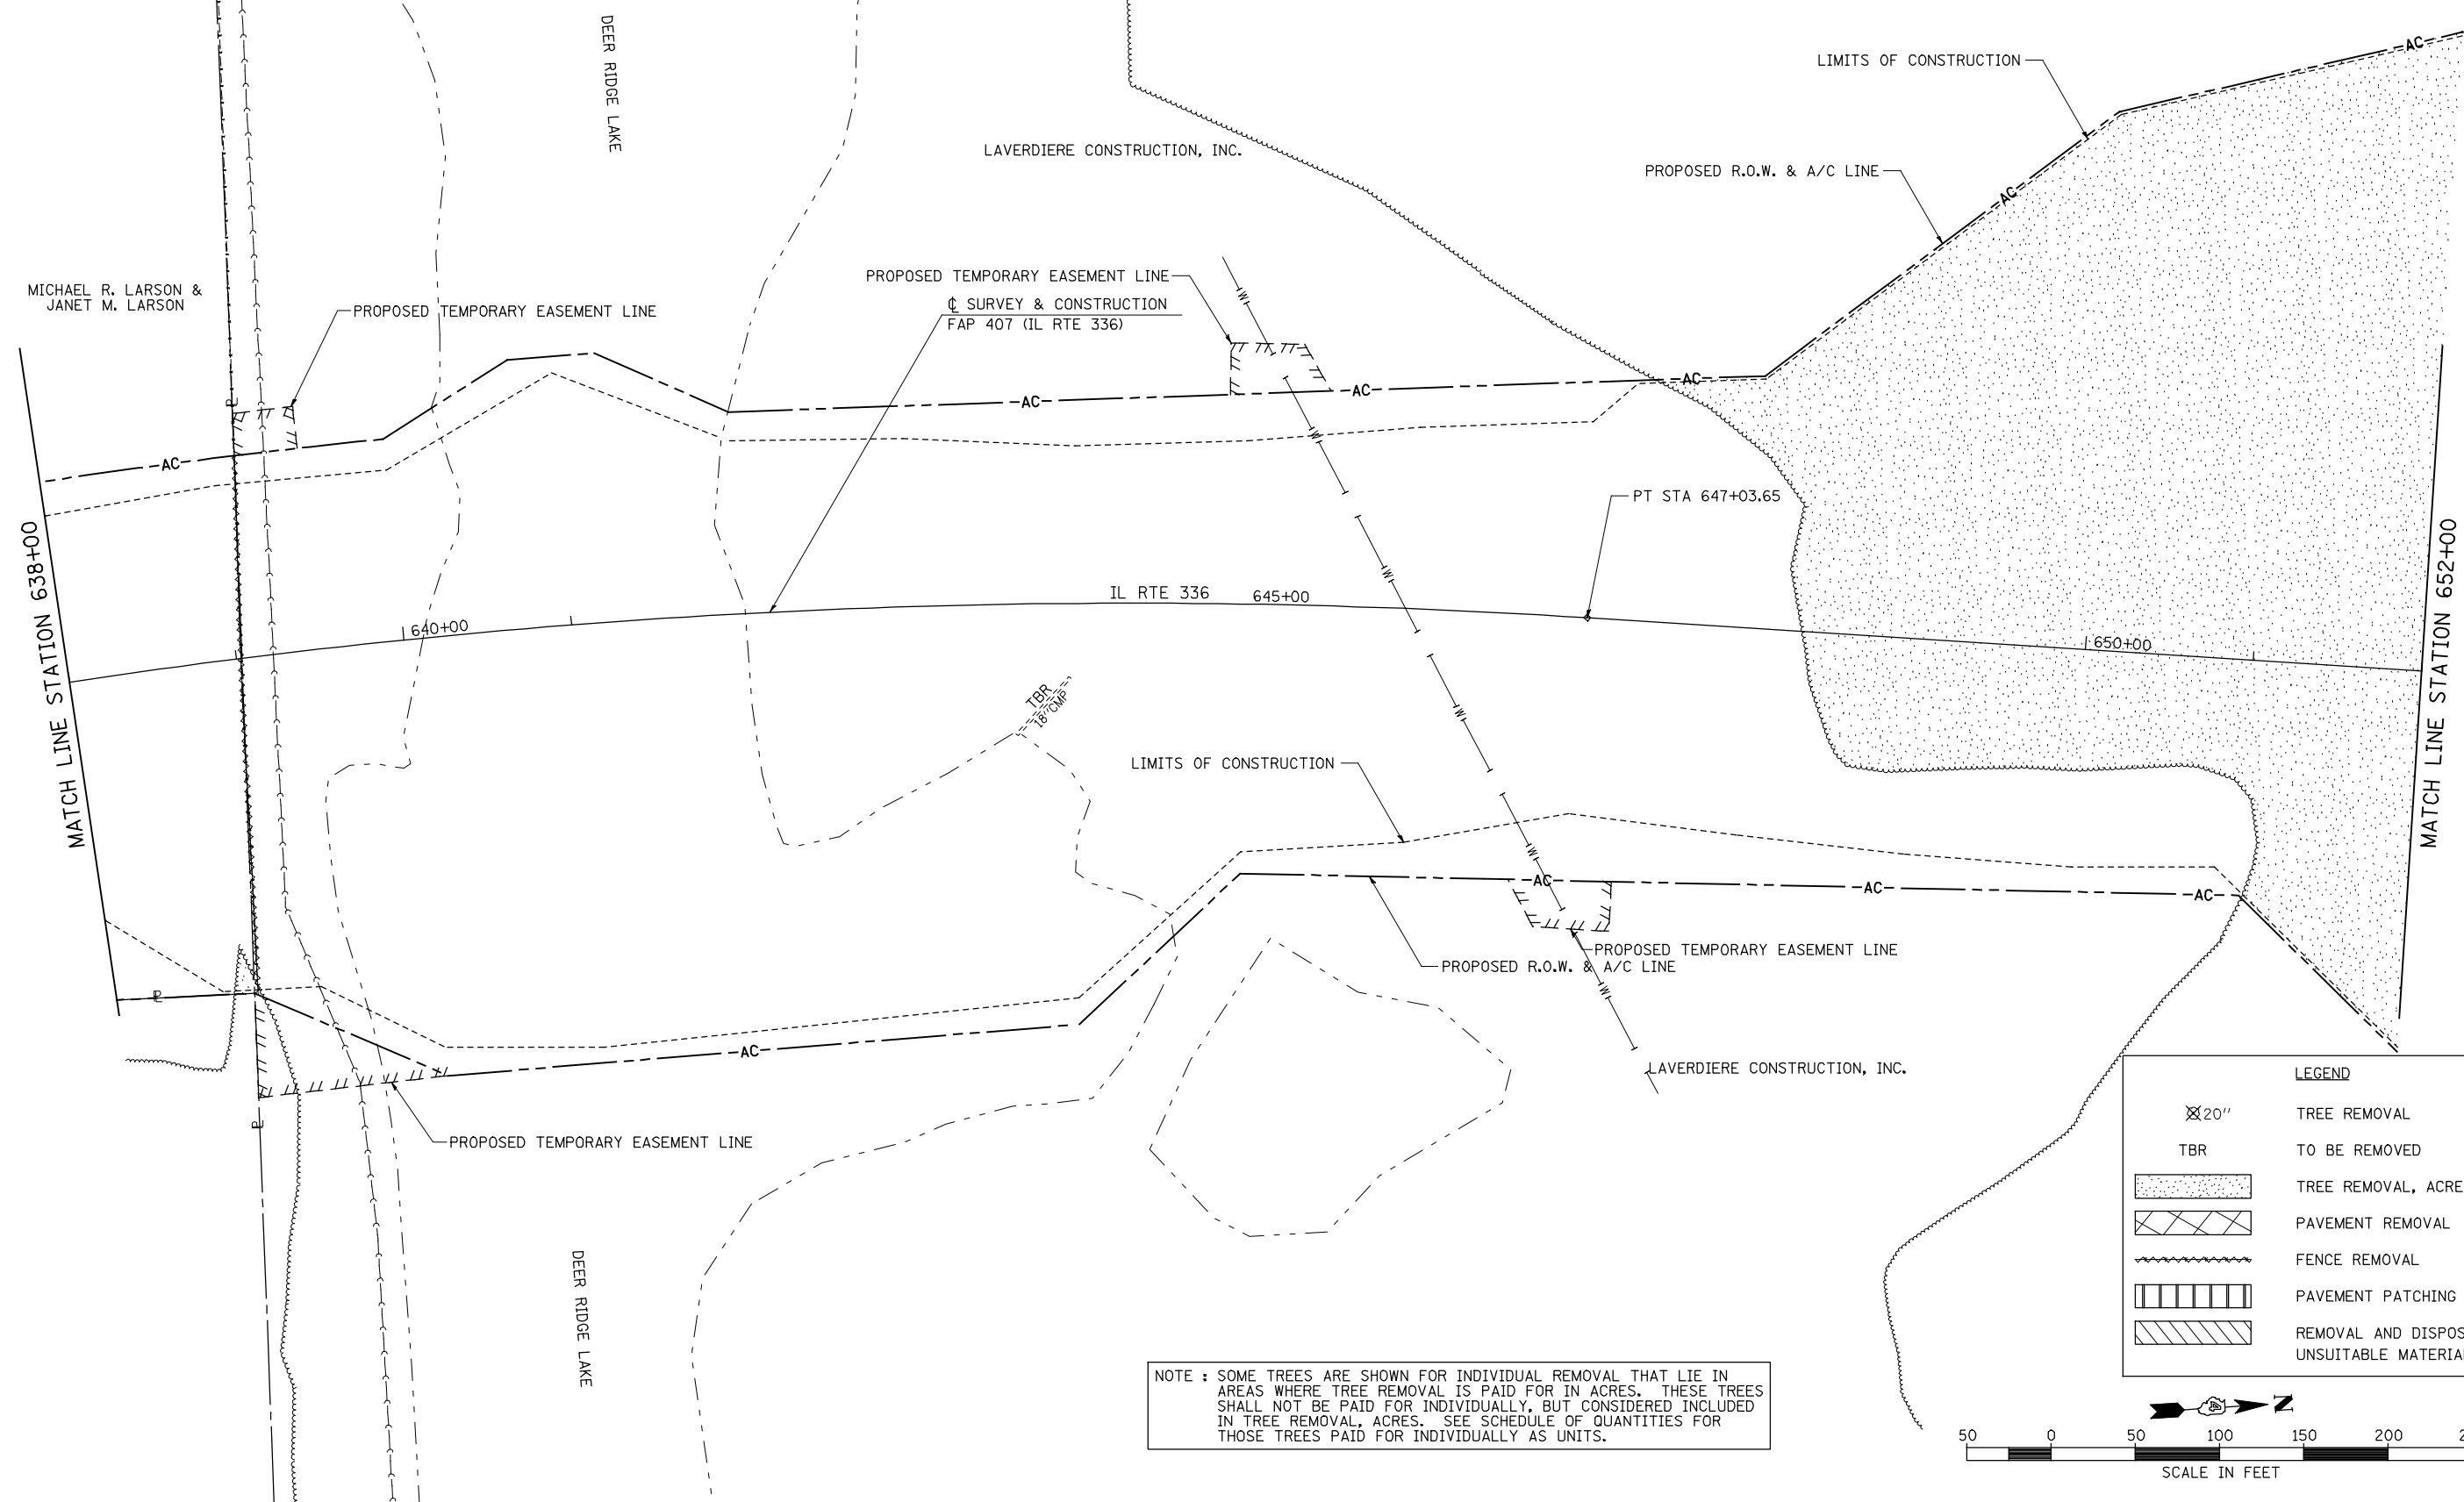

MICHAEL R. LARSON &
JANET M. LARSON

PROPOSED TEMPORARY EASEMENT LINE
SURVEY & CONSTRUCTION
FAP 407 (IL RTE 336)

LIMITS OF CONSTRUCTION

PROPOSED R.O.W. & A/C LINE

PT STA 647+03.65

IL RTE 336 645+00

LIMITS OF CONSTRUCTION


PROPOSED R.O.W. & A/C LINE
PROPOSED TEMPORARY EASEMENT LINE

LAVERDIERE CONSTRUCTION, INC.

PROPOSED TEMPORARY EASEMENT LINE

NOTE : SOME TREES ARE SHOWN FOR INDIVIDUAL REMOVAL THAT LIE IN AREAS WHERE TREE REMOVAL IS PAID FOR IN ACRES. THESE TREES SHALL NOT BE PAID FOR INDIVIDUALLY, BUT CONSIDERED INCLUDED IN TREE REMOVAL, ACRES. SEE SCHEDULE OF QUANTITIES FOR THOSE TREES PAID FOR INDIVIDUALLY AS UNITS.

LEGEND	
	TREE REMOVAL
	TO BE REMOVED
	TREE REMOVAL, ACRES
	PAVEMENT REMOVAL
	FENCE REMOVAL
	PAVEMENT PATCHING
	REMOVAL AND DISPOSAL OF UNSUITABLE MATERIAL

 

FILE NAME =	USER NAME = jdeen	DESIGNED - JRB	REVISED -
W:\Transportation\2891\Grading Plans\2891R08.dgn		DRAWN - RLR	REVISED -
	PLOT SCALE = 1/8" = 1' / IN.	CHECKED - AWM	REVISED -
	PLOT DATE = 12/12/2012	DATE - 12-12-12	REVISED -

**STATE OF ILLINOIS
DEPARTMENT OF TRANSPORTATION**

**FAP 407 (IL RTE 336)
REMOVAL PLAN - STATION 638+00 TO STATION 652+00**

F.A.P. RTE.	SECTION	COUNTY	TOTAL SHEETS	SHEET NO.
407	(55-3)A	McDONOUGH	671	78
			CONTRACT NO. 68A42	
ILLINOIS FED. AID PROJECT				

SCALE: 1"=50' SHEET NO. 8 OF 21 SHEETS STA. 638+00 TO STA. 652+00