


SEC 14, T 6 N, R 3 W, 4th PM


AFC ILLINOIS II, LLC

NOTE : SOME TREES ARE SHOWN FOR INDIVIDUAL REMOVAL THAT LIE IN AREAS WHERE TREE REMOVAL IS PAID FOR IN ACRES. THESE TREES SHALL NOT BE PAID FOR INDIVIDUALLY, BUT CONSIDERED INCLUDED IN TREE REMOVAL, ACRES. SEE SCHEDULE OF QUANTITIES FOR THOSE TREES PAID FOR INDIVIDUALLY AS UNITS.

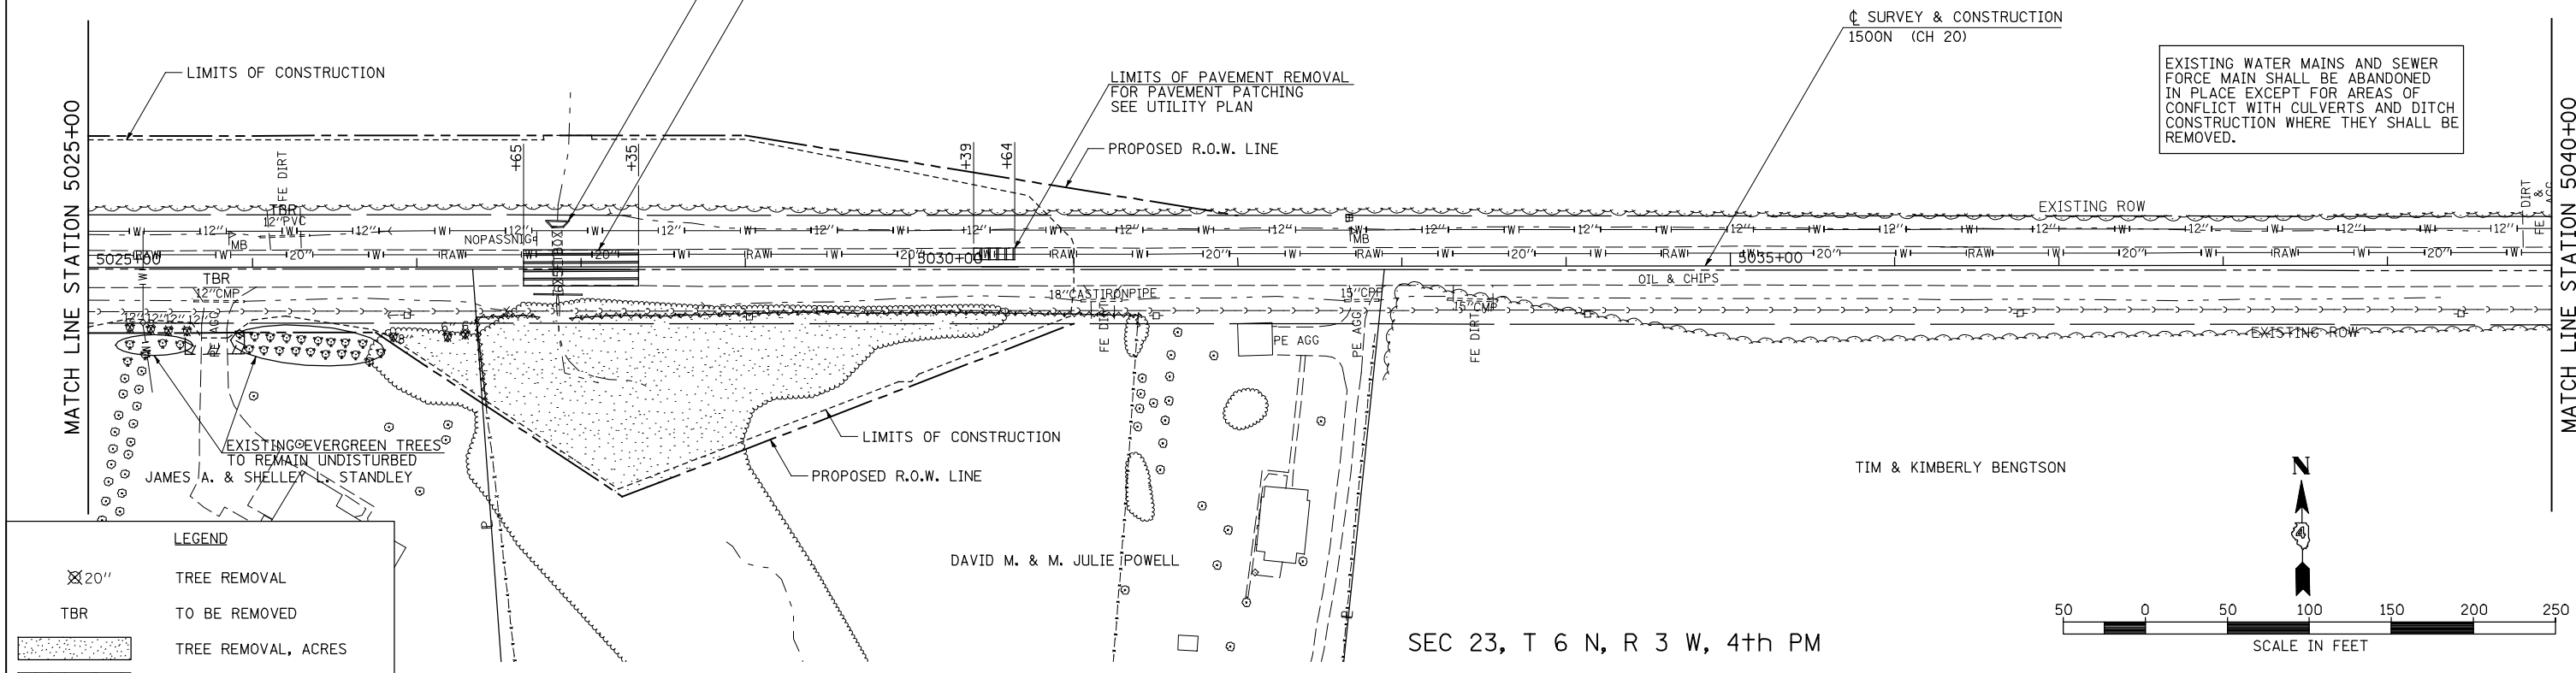

**LEGEND**

	TREE REMOVAL
	TO BE REMOVED
	TREE REMOVAL, ACRES
	PAVEMENT REMOVAL
	FENCE REMOVAL
	PAVEMENT PATCHING
	REMOVAL AND DISPOSAL OF UNSUITABLE MATERIAL


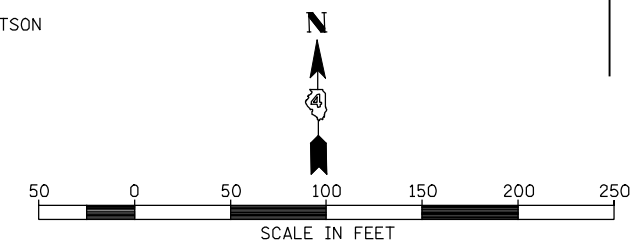


SEC 14, T 6 N, R 3 W, 4th PM

AFC ILLINOIS II, LLC

SEC 13, T 6 N, R 3 W, 4th PM

AFC ILLINOIS II, LLC

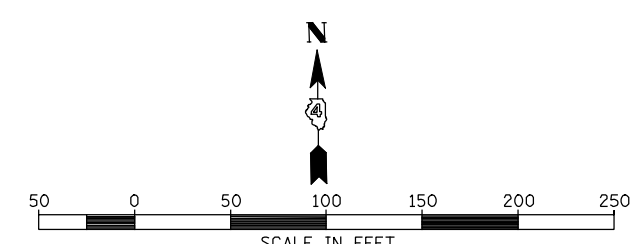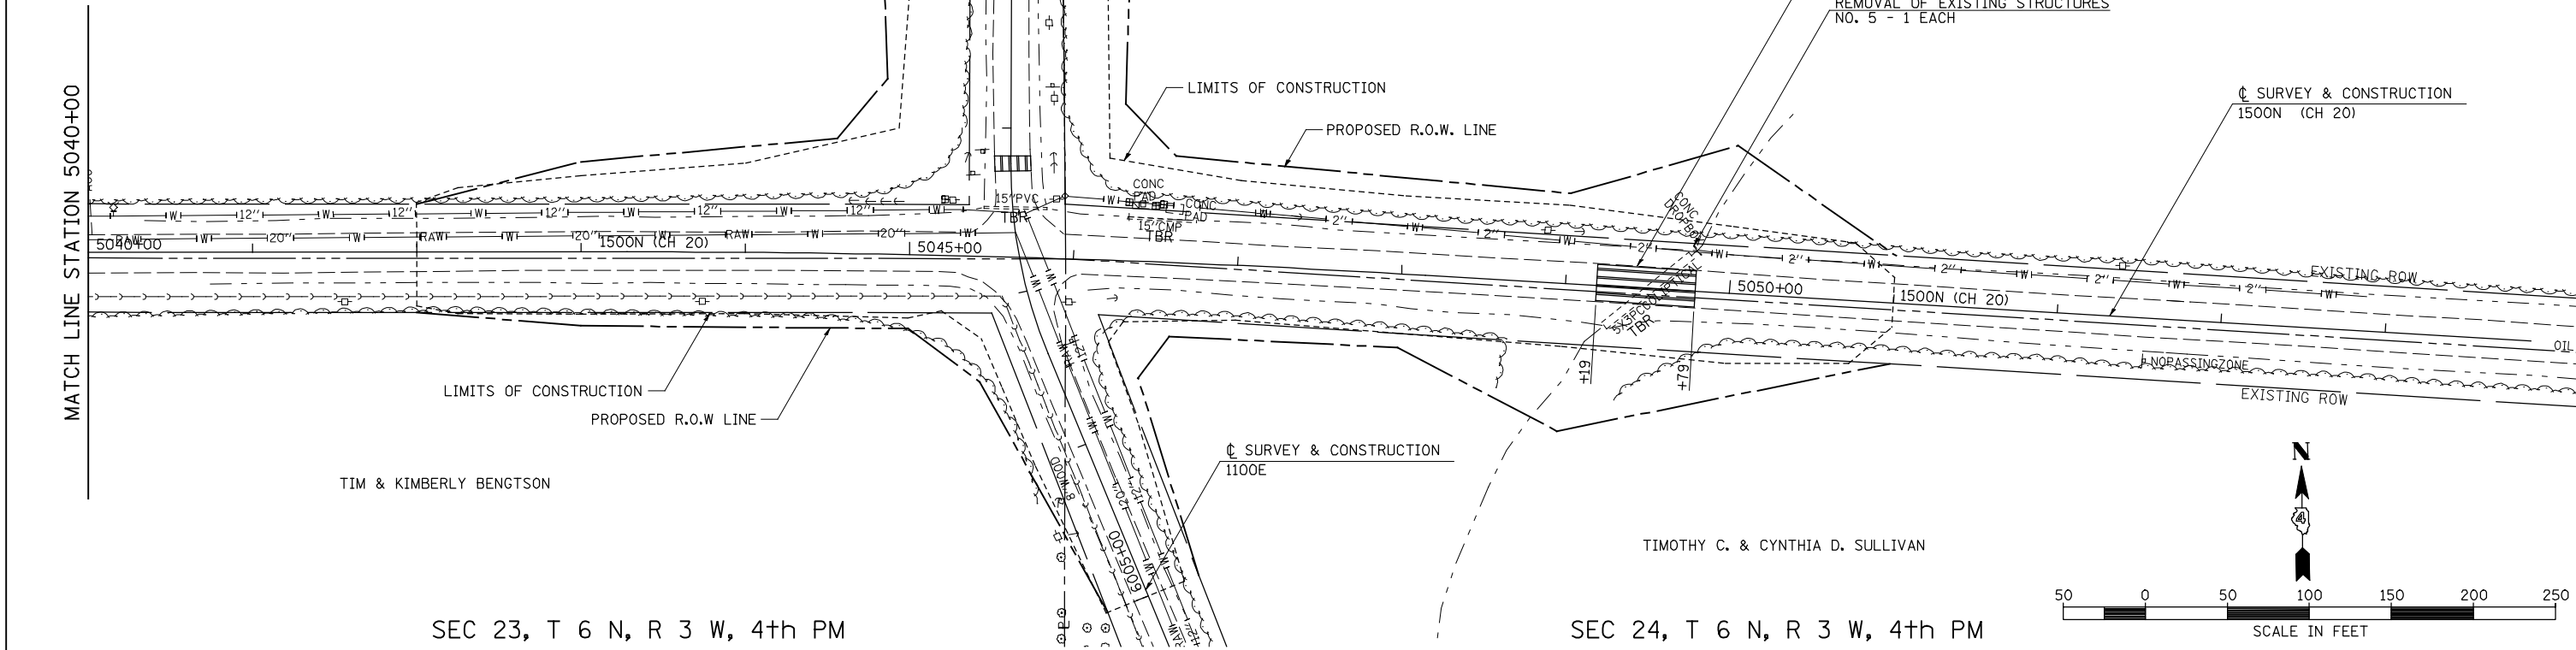

SEC 23, T 6 N, R 3 W, 4th PM

TIM & KIMBERLY BENGTON

SEC 24, T 6 N, R 3 W, 4th PM

TIMOTHY C. & CYNTHIA D. SULLIVAN

FILE NAME =	USER NAME = jdeen	DESIGNED - JRB	REVISED -	<b>STATE OF ILLINOIS DEPARTMENT OF TRANSPORTATION</b>	<b>FAP 407 (IL RTE 336) REMOVAL PLAN 1500N (CH20) STATION 5025+00 TO STATION 5054+00</b>	F.A.P. RTE.	SECTION	COUNTY	TOTAL SHEETS	SHEET NO.	
V:\Transportation\2891\Grading Plans\2891R22-A(CH20).dgn		DRAWN - RLR	REVISED -			407	(55-3)A	McDONOUGH	671	95	
PLOT SCALE = 100.00' / IN.		CHECKED - AWM	REVISED -			SCALE: 1"=50'		SHEET NO. 4 OF 8 SHEETS		STA. 5025+00 TO STA. 5054+00	CONTRACT NO. 68A42
PLOT DATE = 12/12/2012		DATE - 12-12-12	REVISED -			ILLINOIS FED. AID PROJECT					