



SEC 13, T 6 N, R 3 W, 4th PM


HEW FARMS, LTD.

 

PLAN	SURVEYED	BY	DATE
NOTE BOOK NO.	PLOTTED		
	CHECKED		
	ALIGNED		
	FILE NAME		

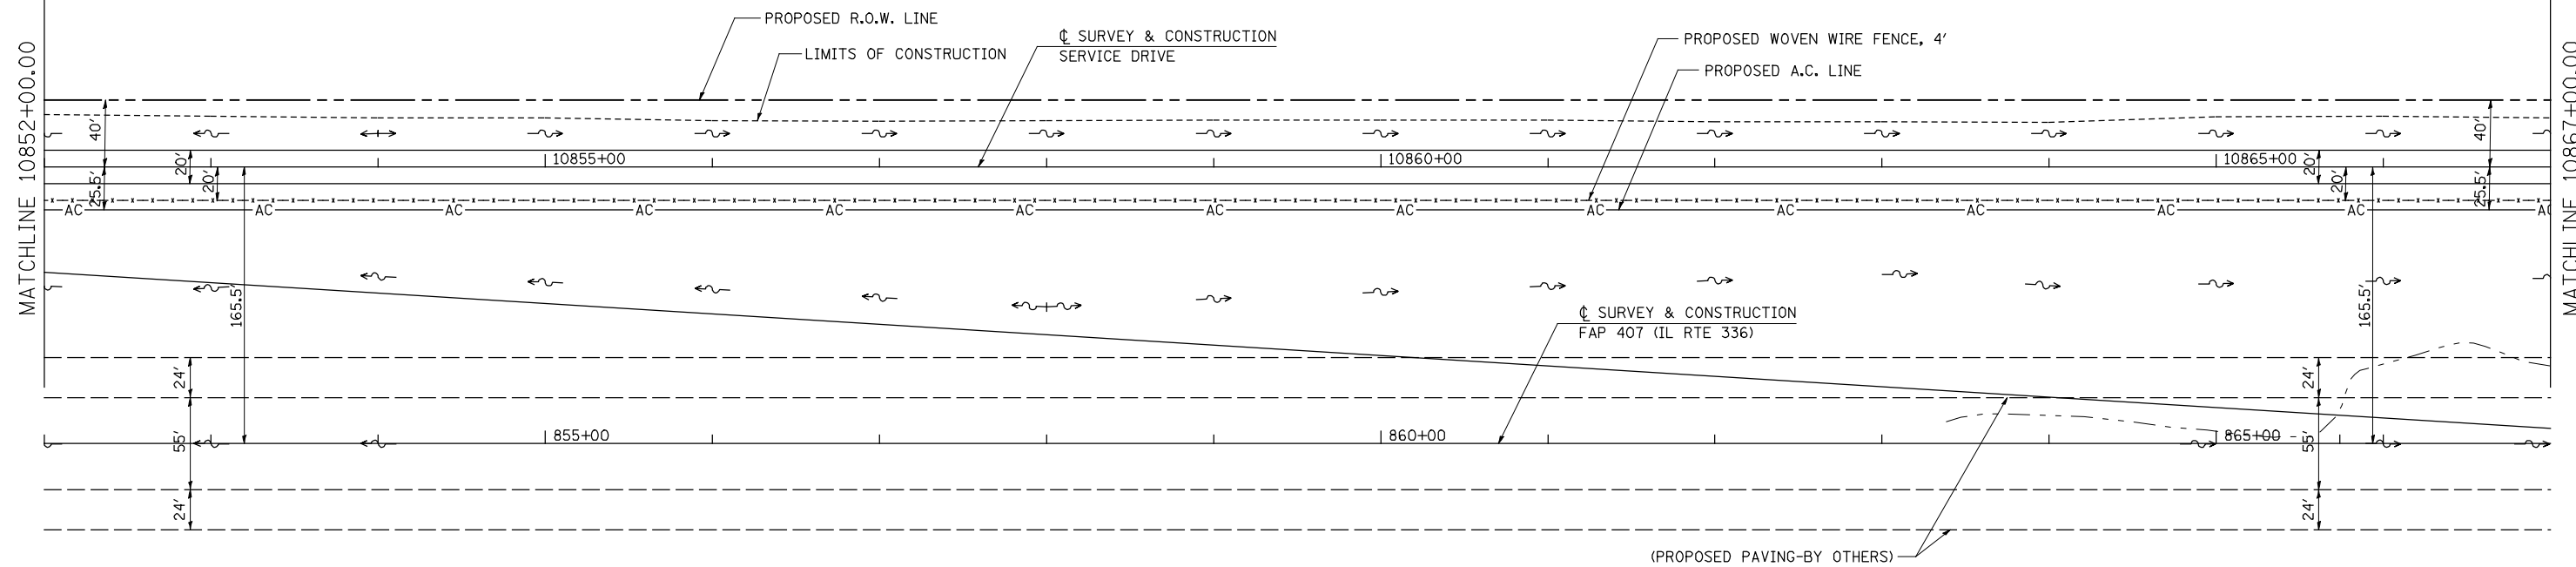

PROFILE	SURVEYED	BY	DATE
NOTE BOOK NO.	PLOTTED		
	CHECKED		
	GRADES		
	STRUCTURE		
	NOTATION		

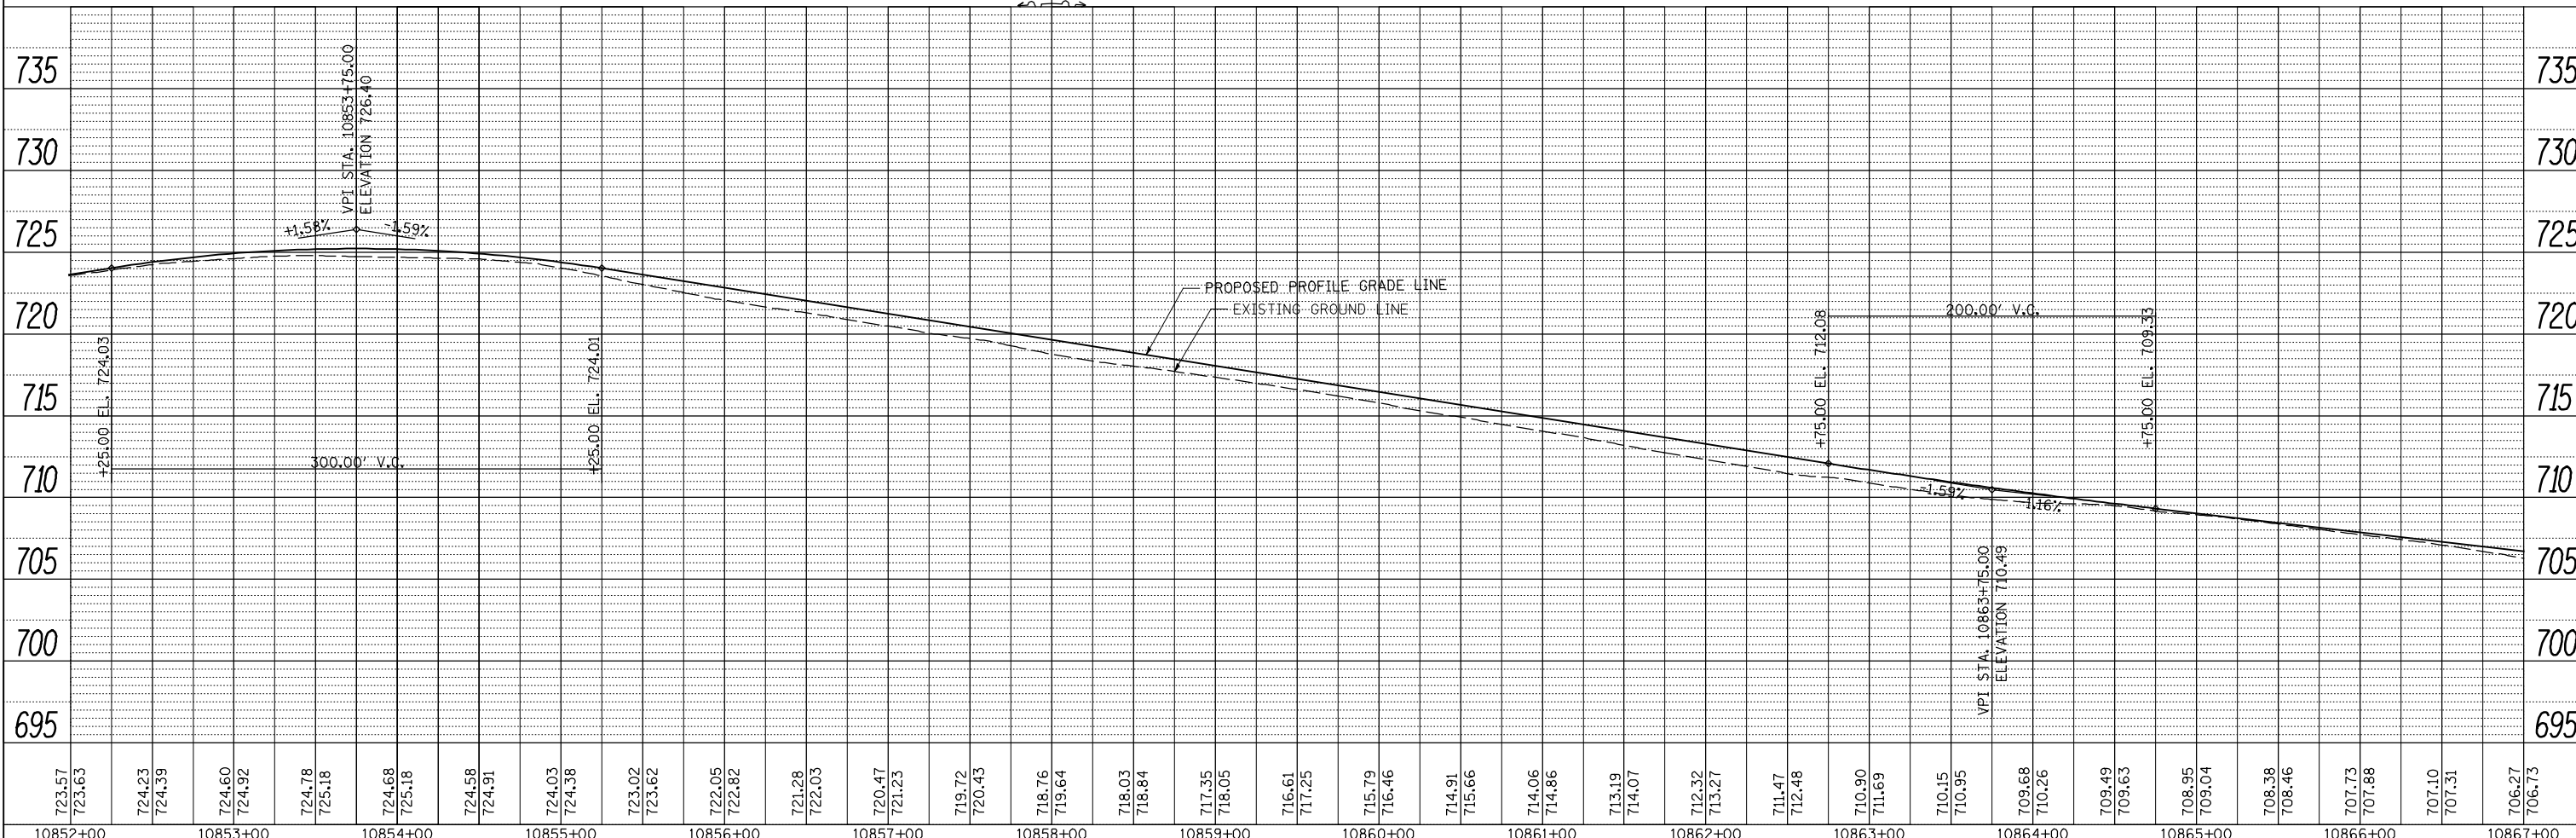

723.57	723.63	724.23	724.39	724.60	724.92	724.78	725.18	724.68	725.18	724.58	724.91	724.03	724.38	723.02	723.62	722.05	722.82	721.28	722.03	720.47	721.23	719.72	720.43	718.76	719.64	718.03	718.84	717.35	718.05	716.61	717.25	715.79	716.46	714.91	715.66	714.06	714.86	713.19	714.07	712.32	713.27	711.47	712.48	710.90	711.69	710.15	710.95	709.68	710.26	709.49	709.63	708.95	709.04	708.38	708.46	707.73	707.88	707.10	707.31	706.27	706.73
10852+00	10853+00	10854+00	10855+00	10856+00	10857+00	10858+00	10859+00	10860+00	10861+00	10862+00	10863+00	10864+00	10865+00	10866+00	10867+00	

FILE NAME =	USER NAME = jdeen	DESIGNED - JRB	REVISED -
V:\Transportation\2891\Grading Plans\2891\PP03\SDI.dgn		DRAWN - TJD	REVISED -
		CHECKED - AWM	REVISED -
		DATE - 12-12-12	REVISED -

STATE OF ILLINOIS
DEPARTMENT OF TRANSPORTATION

FAP 407 (IL RTE 336)
ROADWAY PLAN & PROFILE SERV. DR.-STA. 10852+00 TO STA. 10867+00

SCALE: 1"=50' SHEET NO. 2 OF 3 SHEETS STA. 10852+00 TO STA. 10867+00

F.A.P. RTE. 407	SECTION (55-31A)	COUNTY MCDONOUGH	TOTAL SHEETS 671	SHEET NO. 103
CONTRACT NO. 68A42			ILLINOIS FED. AID PROJECT	