


SEC 13, T 6 N, R 3 W, 4th PM



HEW FARMS, LTD.

AFC ILLINOIS II, LLC,
A DELAWARE LIMITED LIABILITY COMPANY

 

PLAN	SURVEYED	DATE
NOTE BOOK	PLOTTED	BY
NO.	CHECKED	
	ALIGNED	
	FILE NAME	

PROFILE	SURVEYED	DATE
NOTE BOOK	PLOTTED	BY
NO.	CHECKED	
	GRADES	
	STRUCTURE	
	NOTATION	

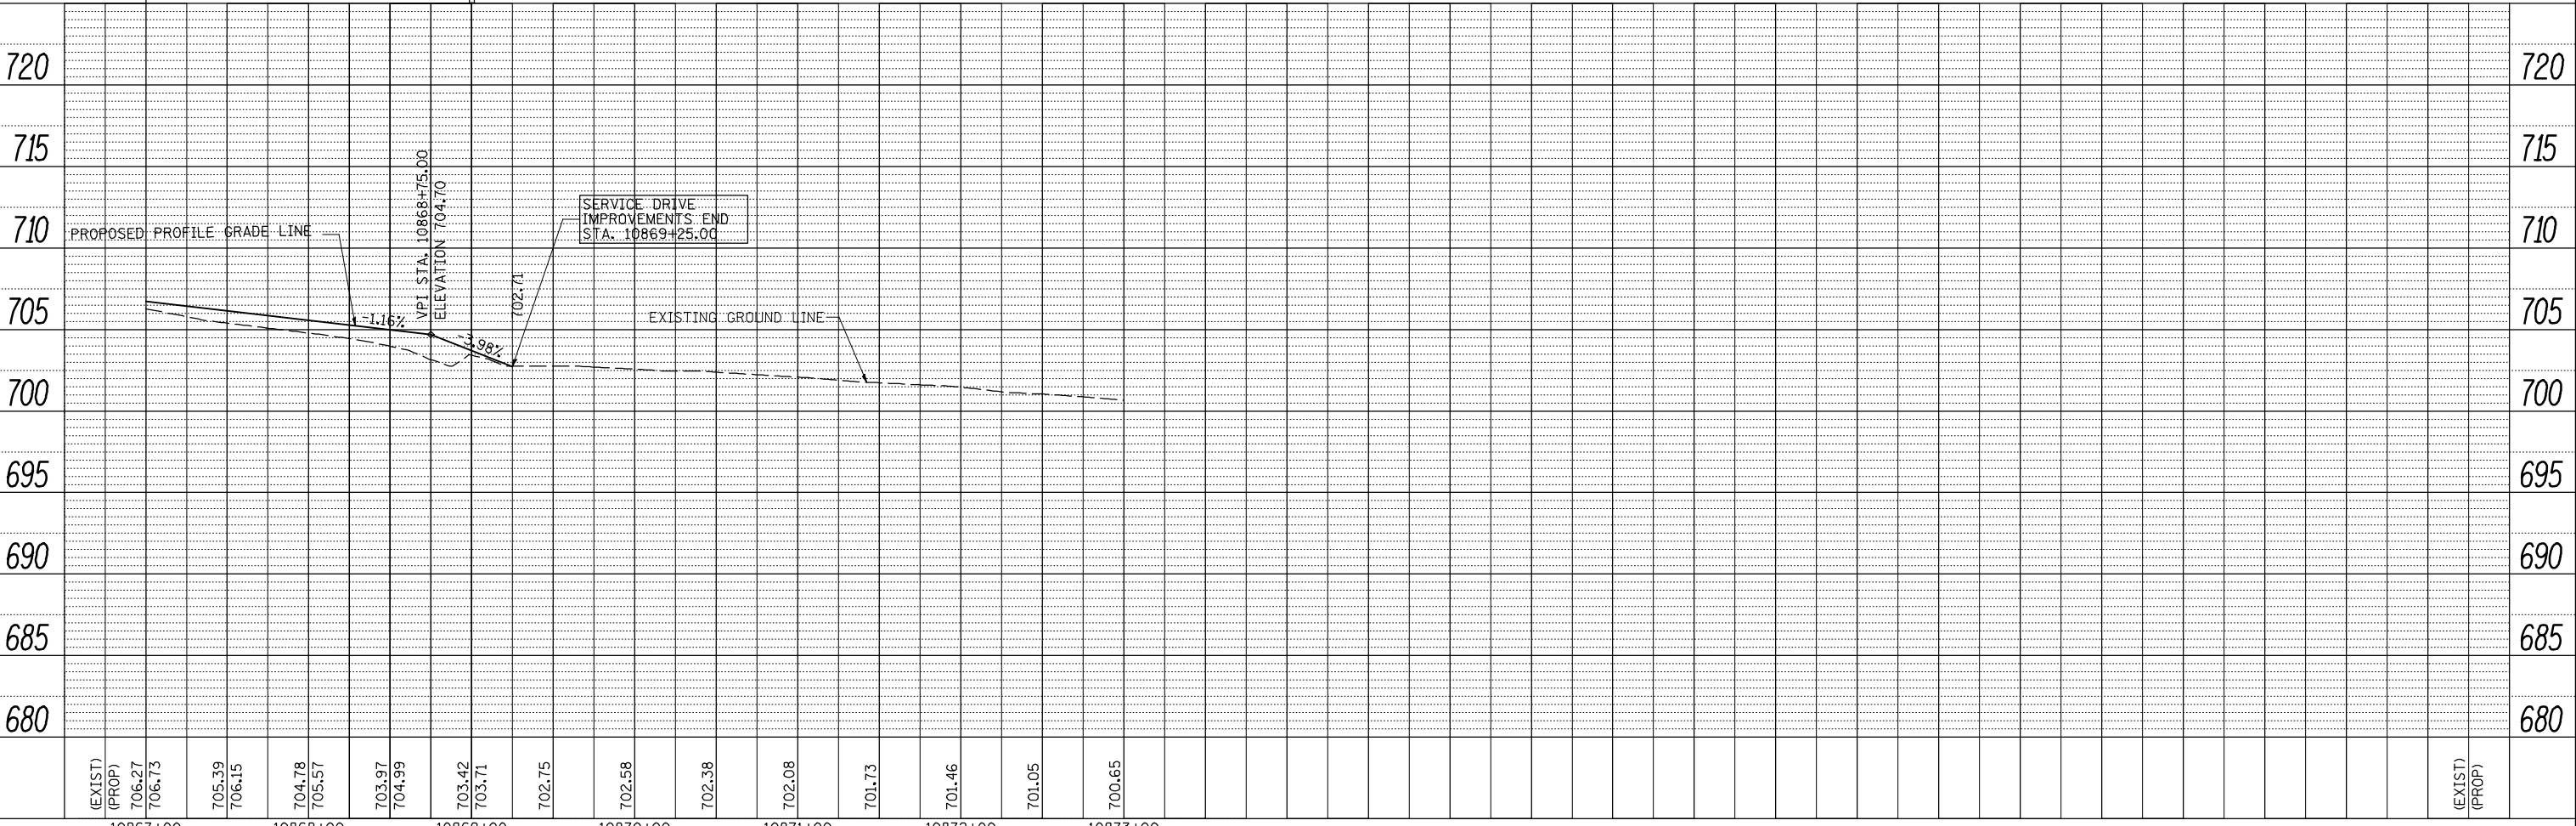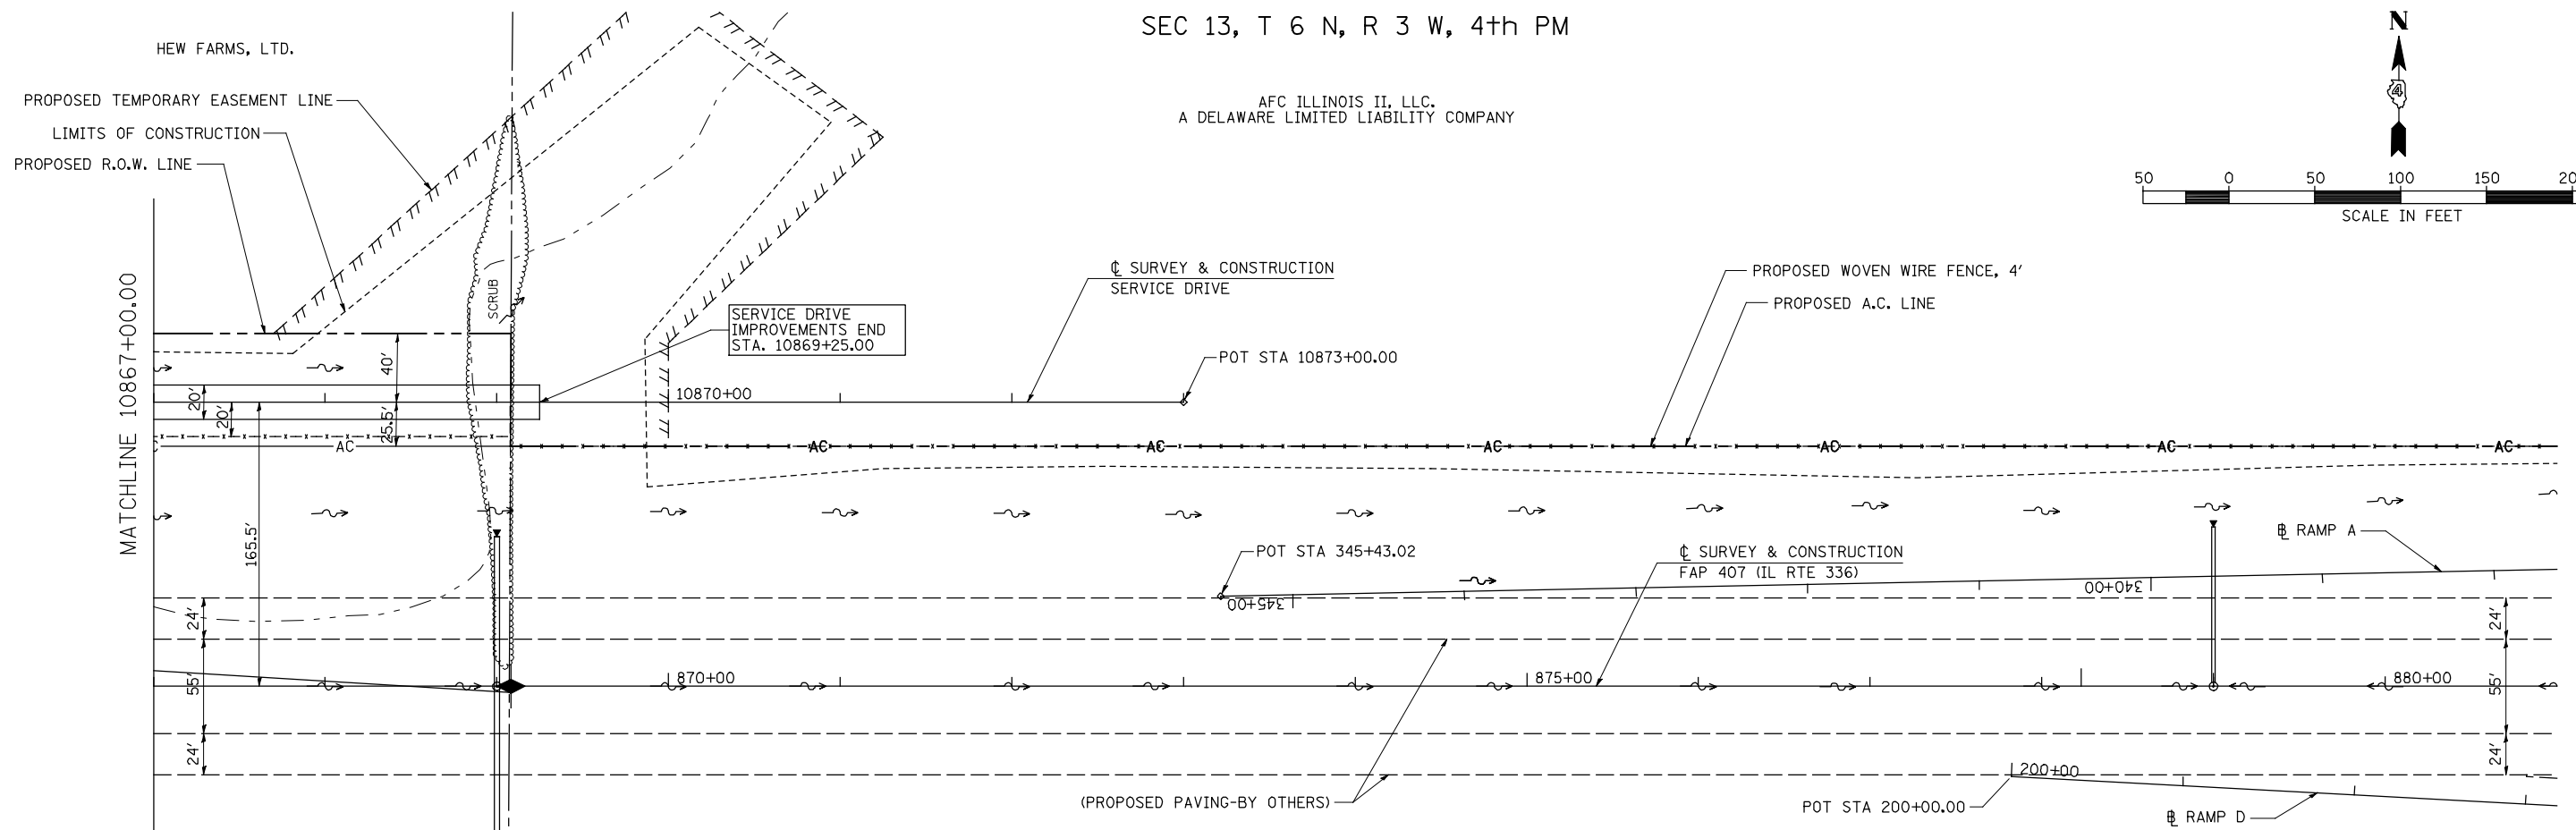

FILE NAME =	USER NAME = jdeen	DESIGNED - JRB	REVISED -
V:\Transportation\2891\Grading Plans\2891PP04(SD).dgn		DRAWN - TJD	REVISED -
		CHECKED - AWM	REVISED -
		DATE - 12-12-12	REVISED -

STATE OF ILLINOIS
DEPARTMENT OF TRANSPORTATION

FAP 407 (IL RTE 336)
ROADWAY PLAN & PROFILE SERV. DR.-STA. 10867+00 TO STA. 10873+00

F.A.P. RTE. 407	SECTION (55-3)A	COUNTY MCDONOUGH	TOTAL SHEETS 671	SHEET NO. 104
SCALE: 1"=50'			CONTRACT NO. 68A42	
SHEET NO. 3 OF 3 SHEETS			ILLINOIS FED. AID PROJECT	