


PLAN	SURVEYED	DATE
NOTE BOOK	PLOTTED	BY
NO.	AT	
	WORKMAN	
	NO.	
	CARD	
	FILE	
	NAME	

PROFILE	SURVEYED	DATE
GRADES CHECKED	PLOTTED	BY
NO.	AT	
	WORKMAN	
	NO.	
	STRUCTURE	
	NOTATION	
	OR	

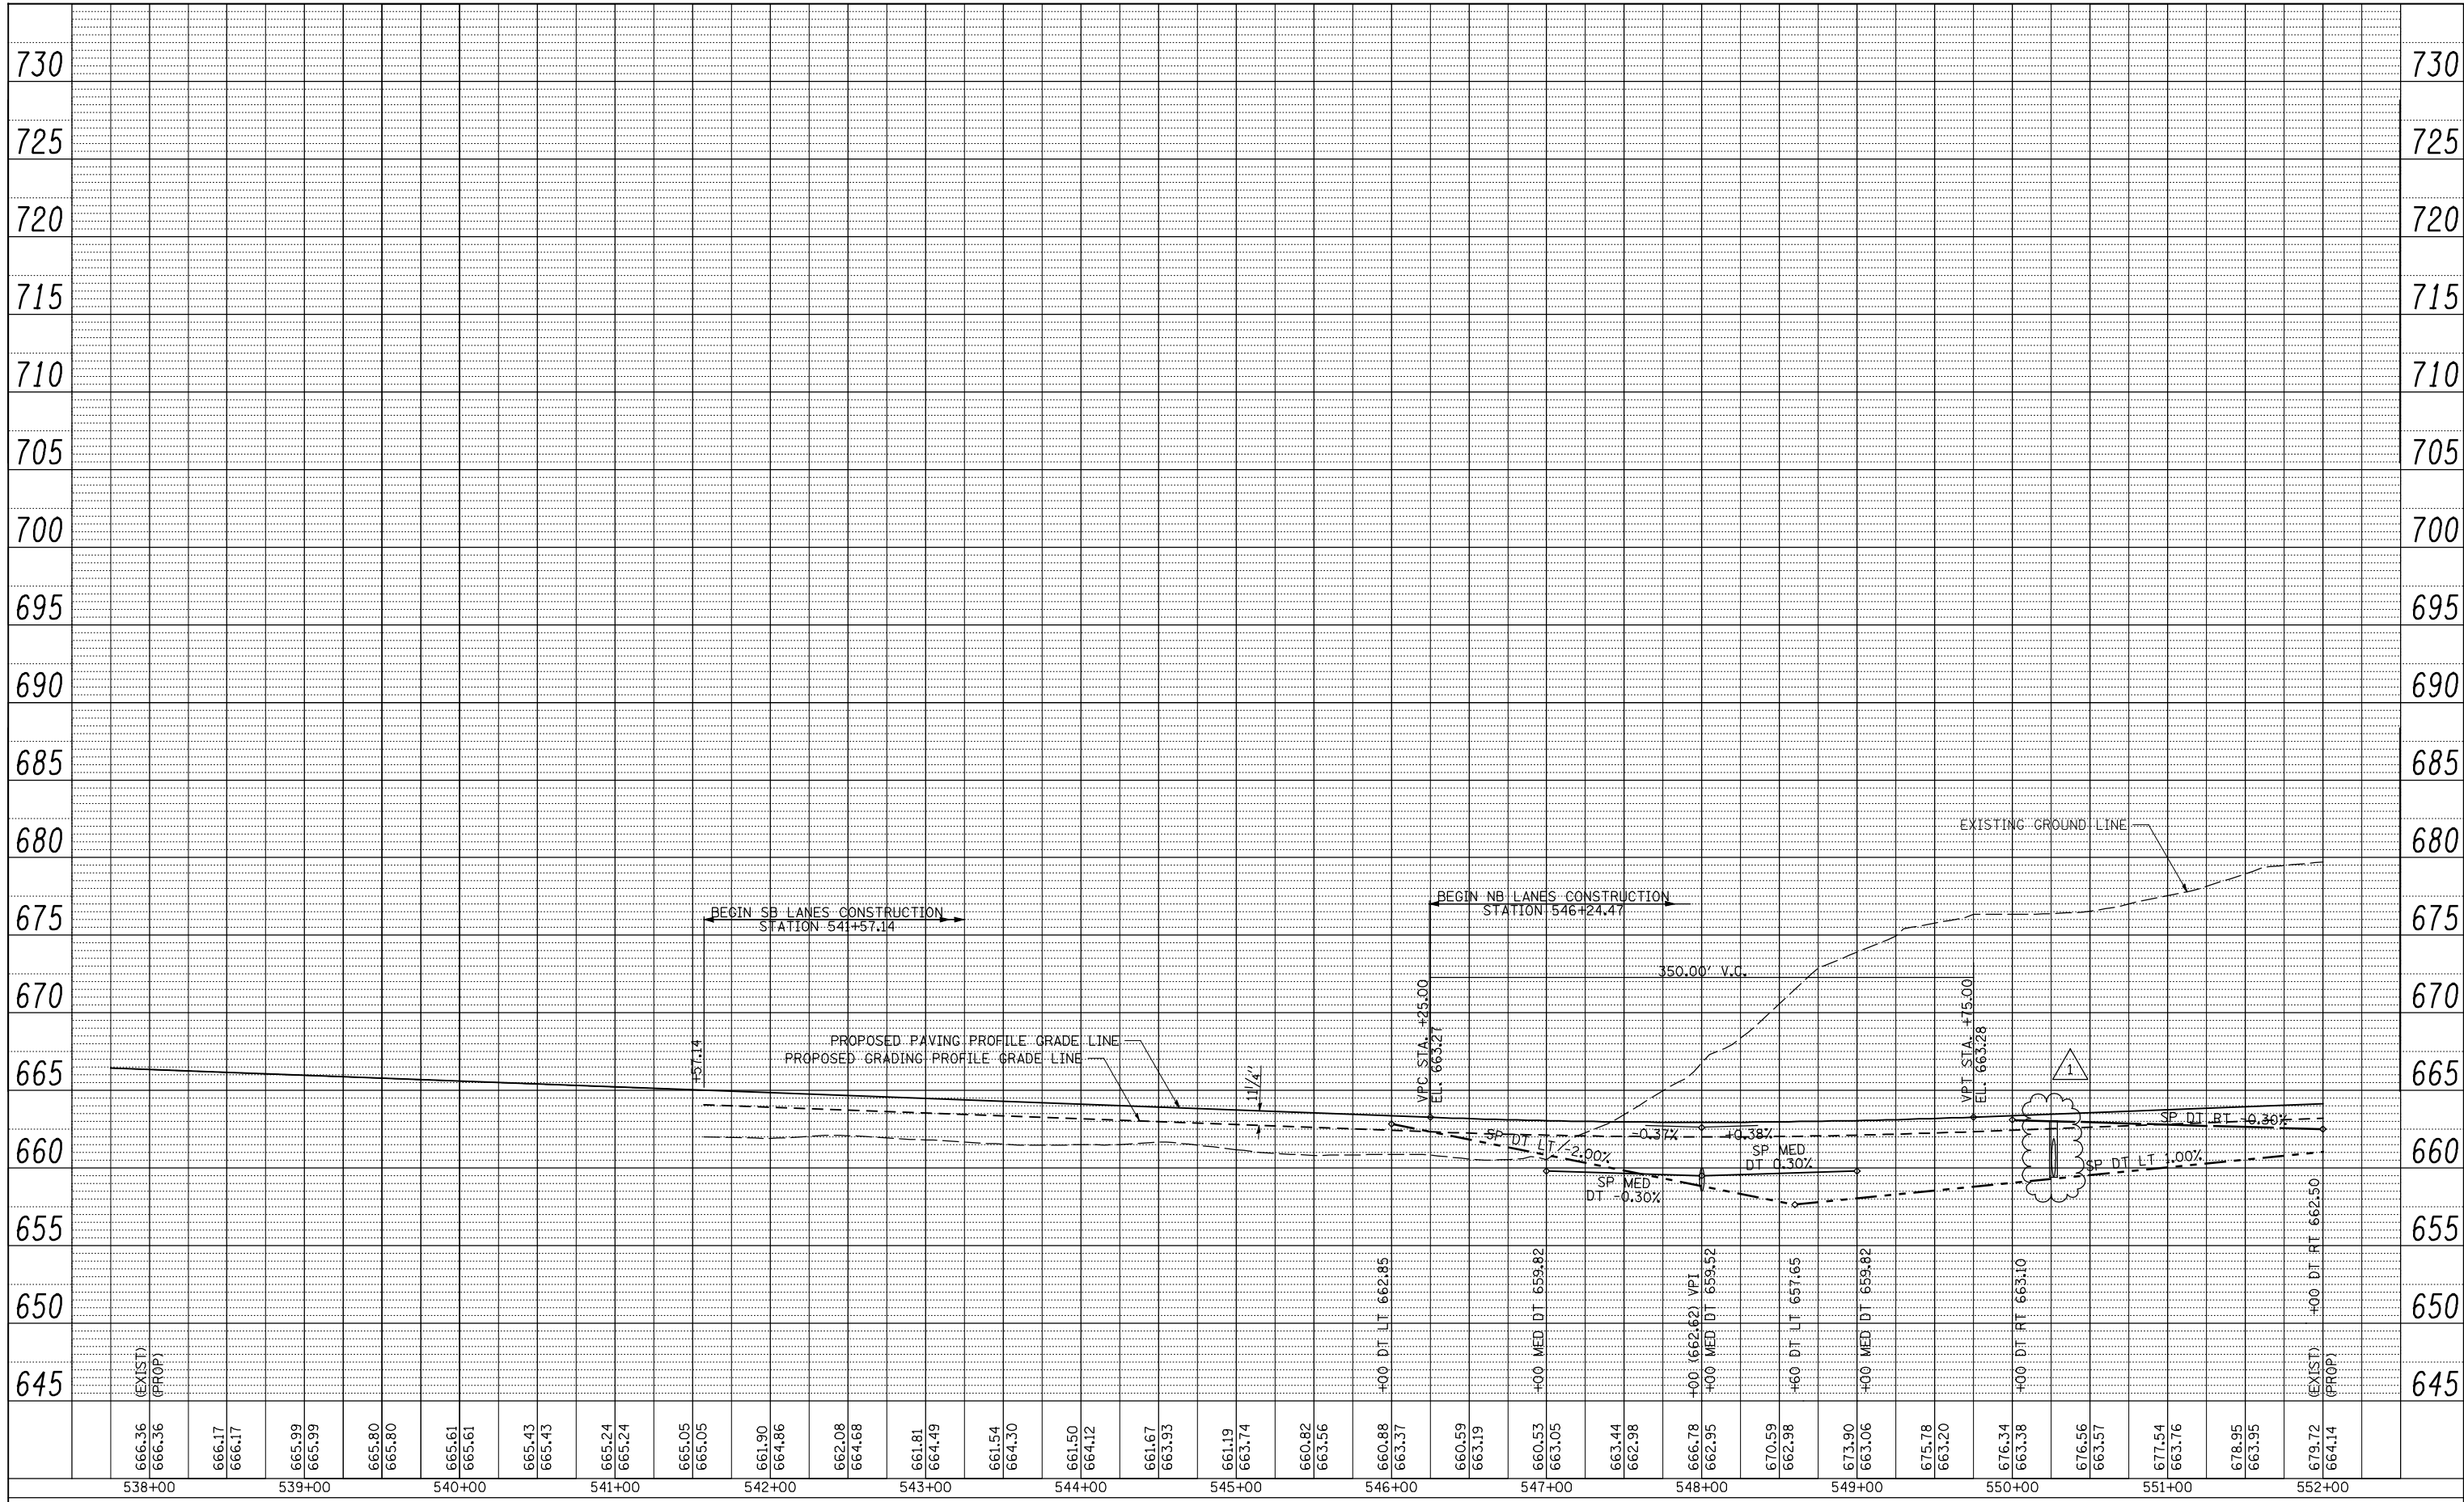

FILE NAME =	USER NAME = jdeen	DESIGNED - JRB	REVISED - 02/07/2013
V:\Transportation\2891\Grading Plans\2891DPr-f01.dgn		DRAWN - RLR	REVISED -
	PLOT SCALE = 100.00' / IN.	CHECKED - AWM	REVISED -
	PLOT DATE = 2/7/2013	DATE - 12-12-12	REVISED -

**STATE OF ILLINOIS
DEPARTMENT OF TRANSPORTATION**

FAP 407 (IL RTE 336)			
GRADING & DRAINAGE PLAN & PROFILE			
STATION 538+00 TO STATION 552+00			
SCALE: 1"=50'	SHEET NO. 2 OF 37 SHEETS	STA. 538+00	TO STA. 552+00

F.A.P. RTE.	SECTION	COUNTY	TOTAL SHEETS	SHEET NO.
407	(55-3)A	McDONOUGH	671	108
			CONTRACT NO. 68A42	
ILLINOIS FED. AID PROJECT				