


PLAN	SURVEYED	DATE
NOTE BOOK	PLOTTED	BY
NO.	ALIGNED	
	AS SHOWN	
	ON DRAWING	
	FILE NAME	

PROFILE	SURVEYED	DATE
NOTE BOOK	CHECKED	BY
NO.	GRADES	
	STRUCTURE	
	NOTATION	
	OR	

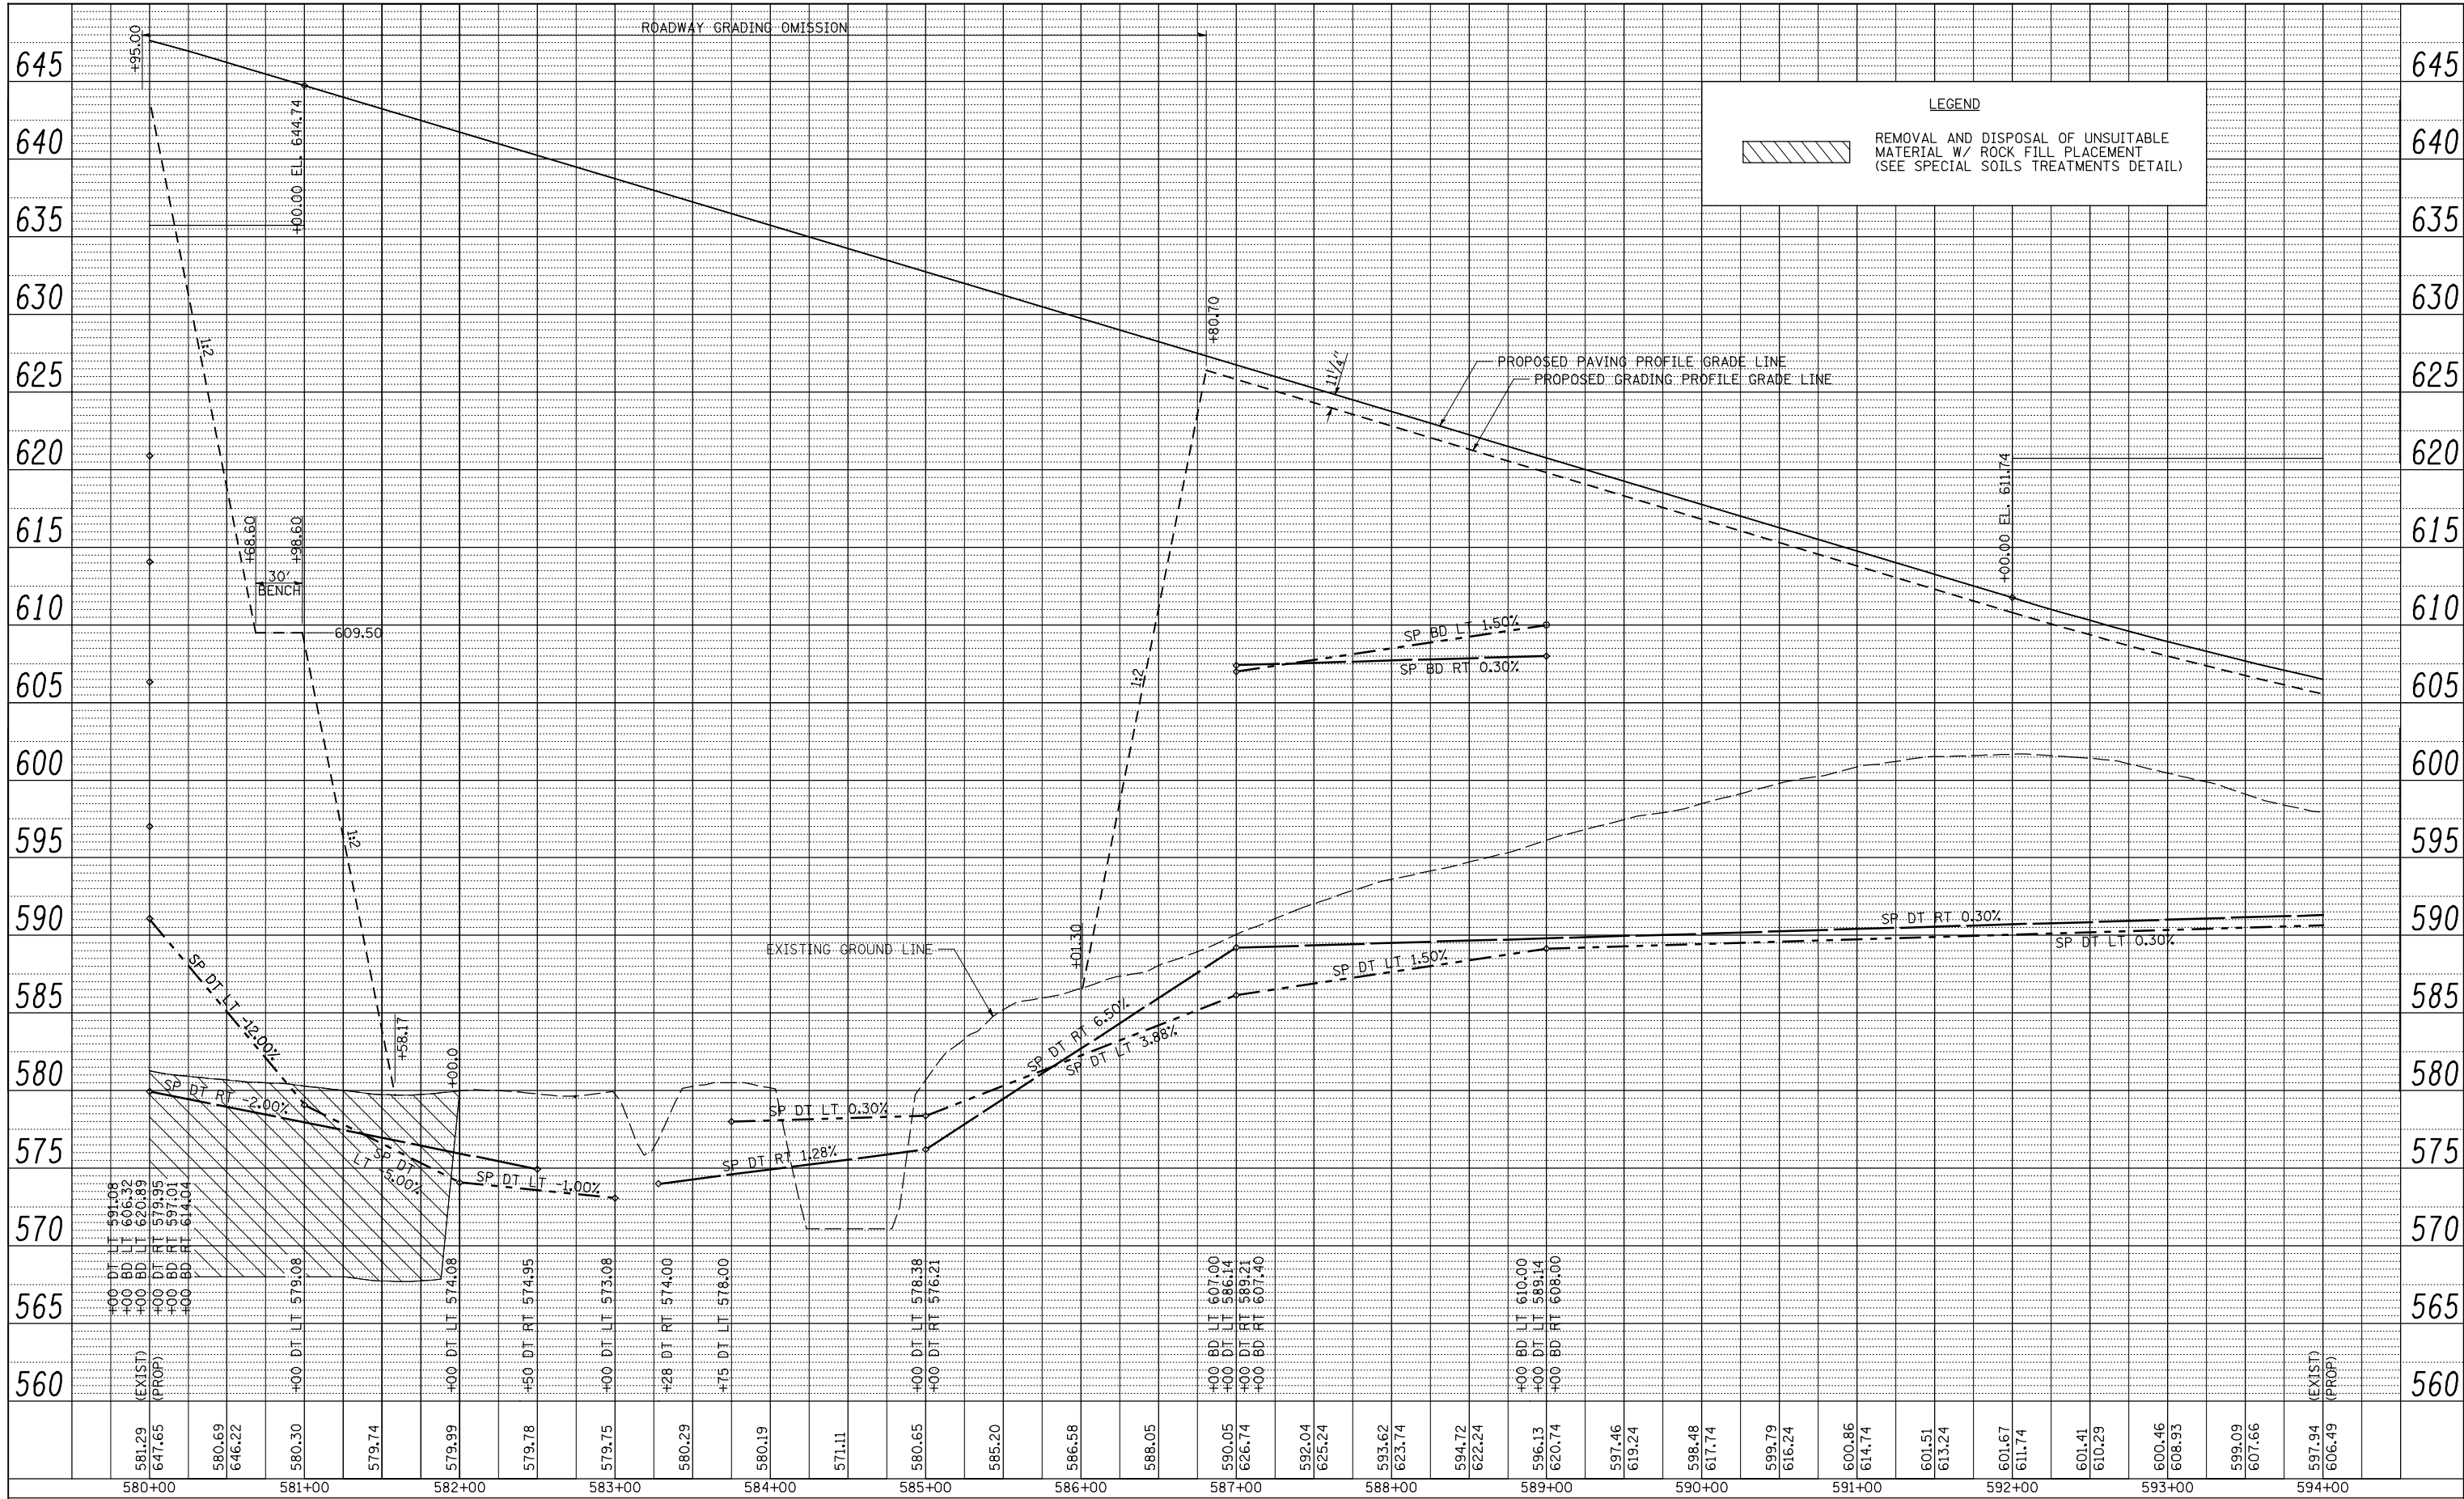

FILE NAME =	USER NAME = jdeen	DESIGNED - JRB	REVISED -
V:\Transportation\2891\Grading Plans\2891DPr-f04.dgn		DRAWN - RLR	REVISED -
		CHECKED - AWM	REVISED -
		DATE - 12-12-12	REVISED -

**STATE OF ILLINOIS
DEPARTMENT OF TRANSPORTATION**

**FAP 407 (IL RTE 336)
GRADING & DRAINAGE PLAN & PROFILE
STATION 580+00 TO STATION 594+00**

SCALE: 1"=50' SHEET NO. 8 OF 37 SHEETS STA. 580+00 TO STA. 594+00

F.A.P. RTE.	SECTION	COUNTY	TOTAL SHEETS	SHEET NO.
407	(55-3)A	McDONOUGH	671	114
CONTRACT NO. 68A42			ILLINOIS FED. AID PROJECT	