


PLAN	SURVEYED	DATE
	PLOTTED	BY
	NOTED	
	CHECKED	
	FILED	
	NO.	
	FILE NAME	

PROFILE	SURVEYED	DATE
	PLOTTED	BY
	NOTED	
	CHECKED	
	FILED	
	NO.	
	FILE NAME	

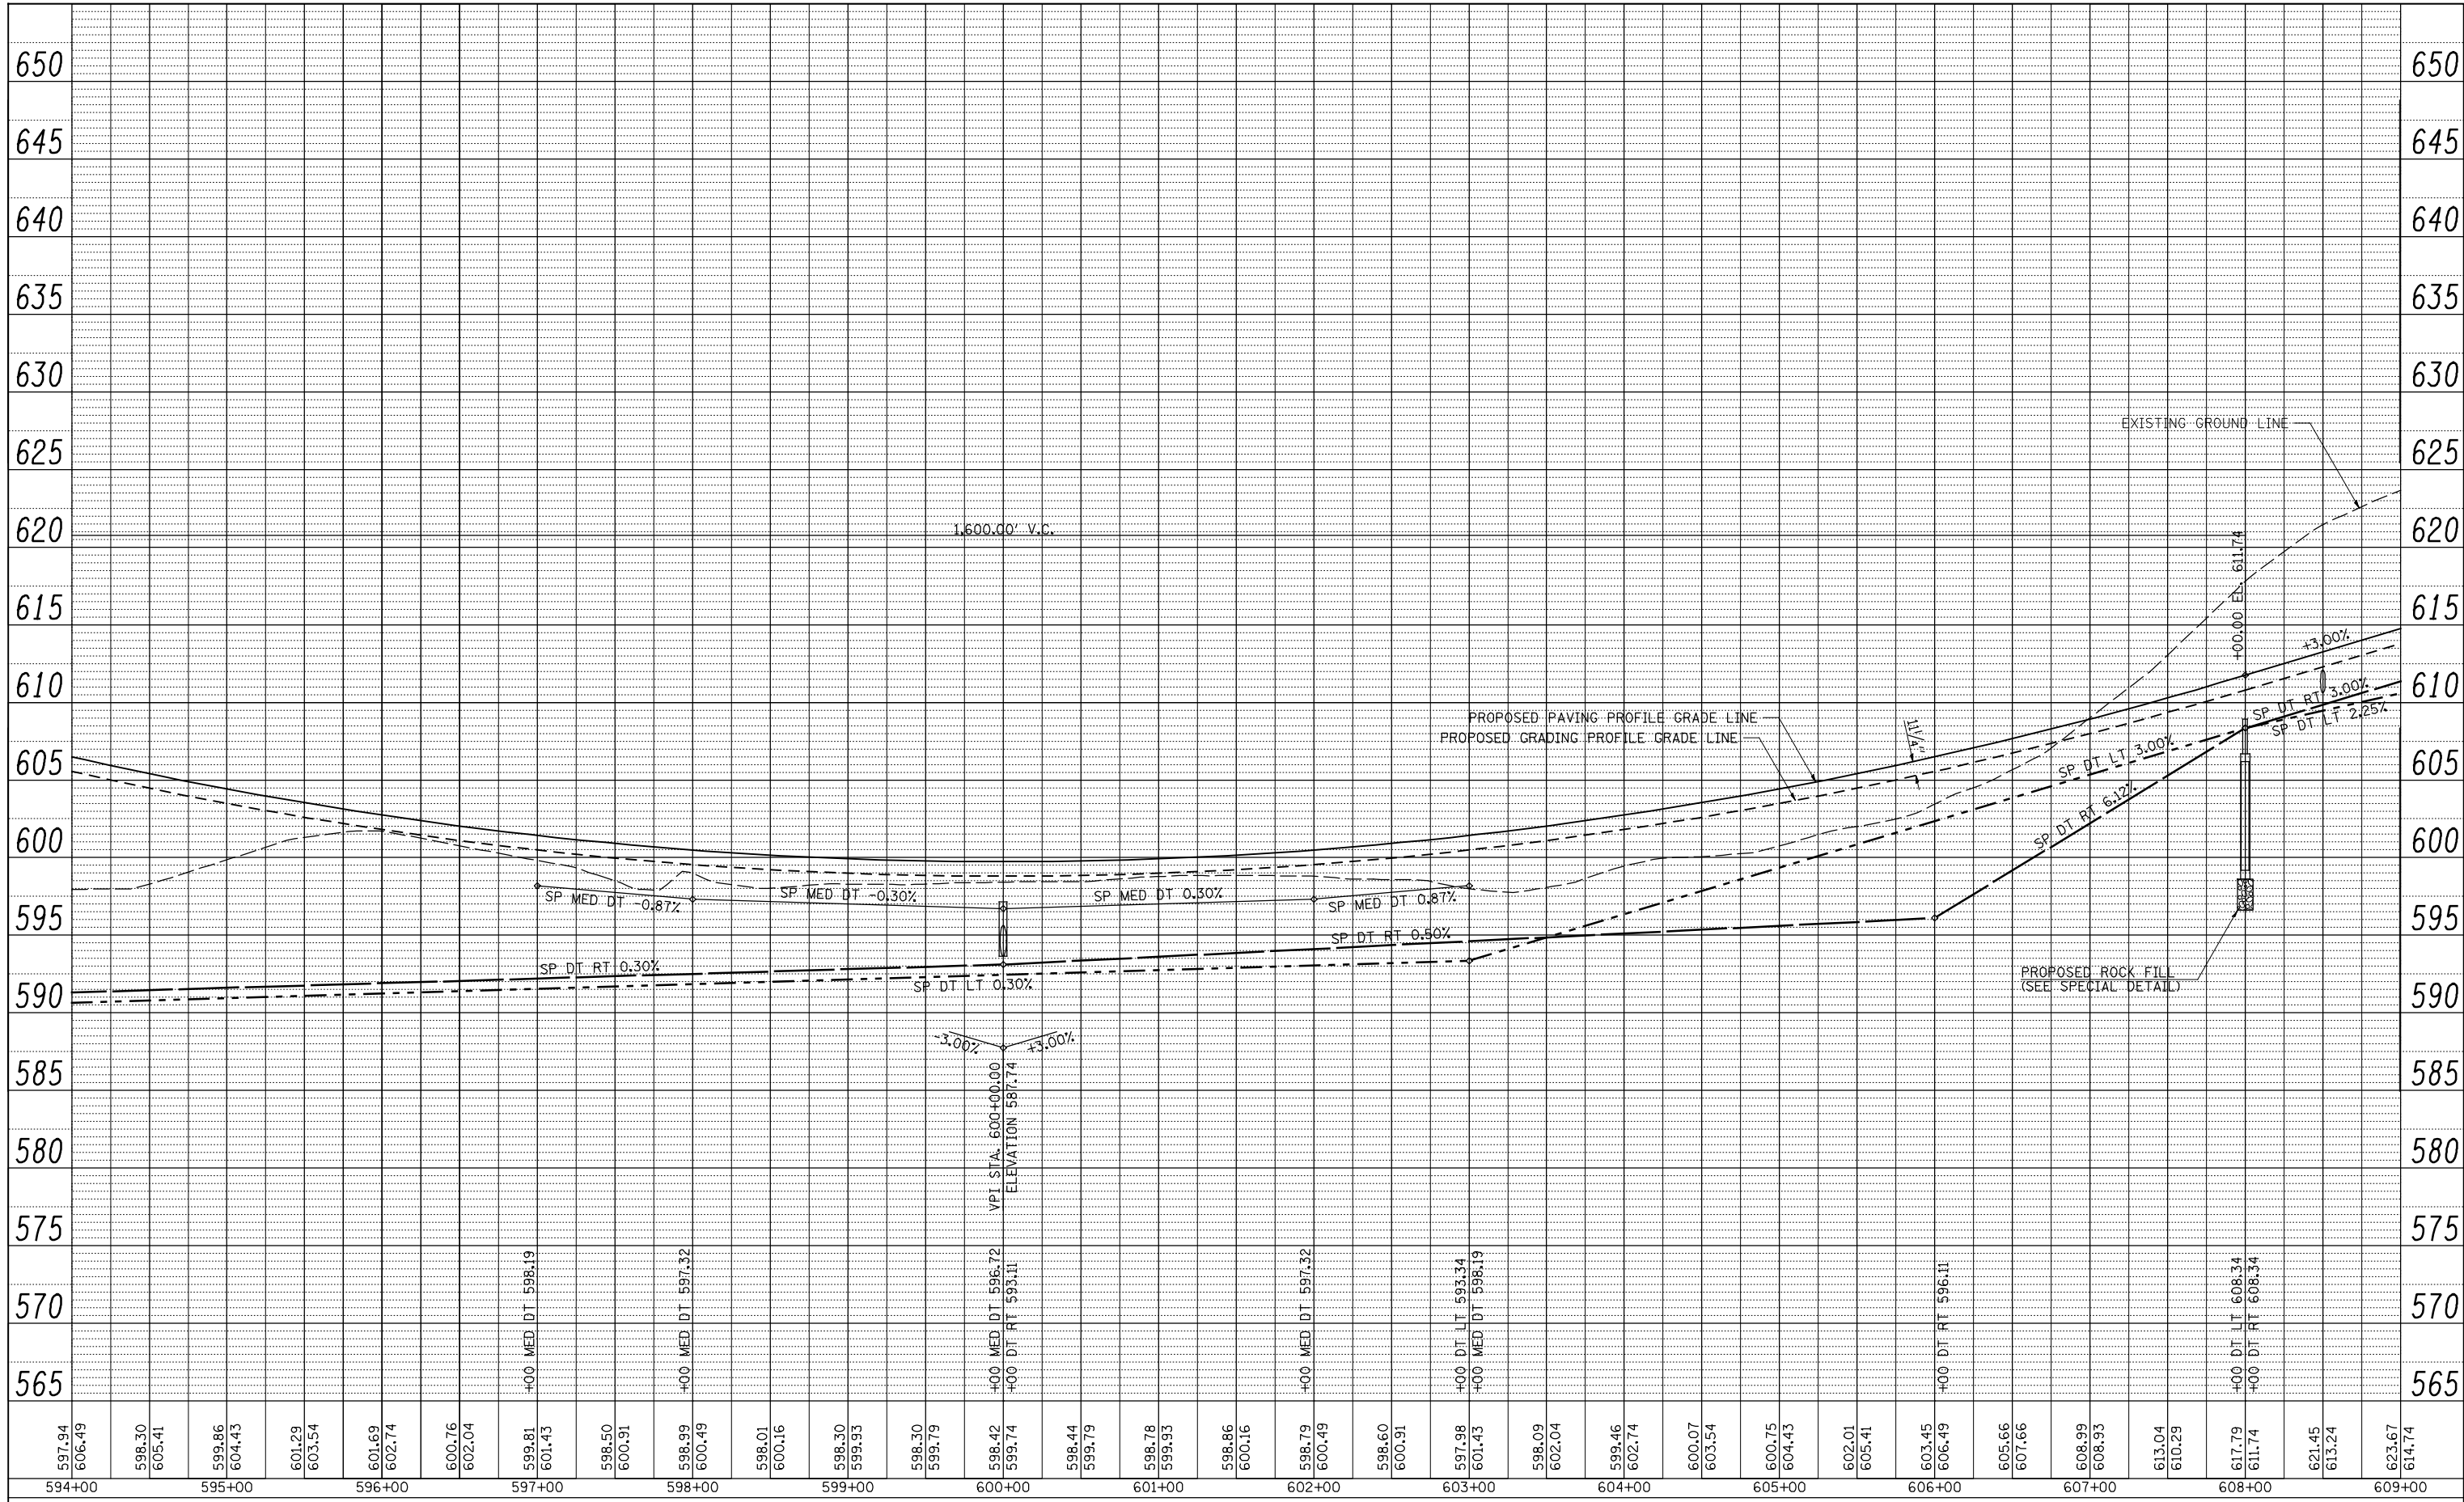

FILE NAME =	USER NAME = jdeen	DESIGNED - JRB	REVISED -	<b>STATE OF ILLINOIS</b> <b>DEPARTMENT OF TRANSPORTATION</b>	<b>FAP 407 (IL RTE 336)</b> <b>GRADING &amp; DRAINAGE PLAN &amp; PROFILE</b> <b>STATION 594+00 TO STATION 609+00</b>	F.A.P. RTE. 407	SECTION (55-31A)	COUNTY McDONOUGH	TOTAL SHEETS 671	SHEET NO. 116
V:\Transportation\2891\Grading Plans\2891DPr-f05.dgn	PLOT SCALE = 100.00' / IN.	DRAWN - RLR	REVISED -			CONTRACT NO. 68A42				
	PLOT DATE = 12/12/2012	CHECKED - AWM	REVISED -			ILLINOIS FED. AID PROJECT				
		DATE - 12-12-12	REVISED -							

SCALE: 1"=50' SHEET NO. 10 OF 37 SHEETS STA. 594+00 TO STA. 609+00