


PLAN	SURVEYED	DATE
NOTE BOOK	PLOTTED	BY
NO.	CHECKED	
	AT	
	WORKMAN	
	NO.	
	CARD	
	FILE	
	NAME	

PROFILE	SURVEYED	DATE
GRADES CHECKED	PLOTTED	BY
STRUCTURE	CHECKED	
NOTATION	AT	
CHWD	WORKMAN	
NO.	NO.	

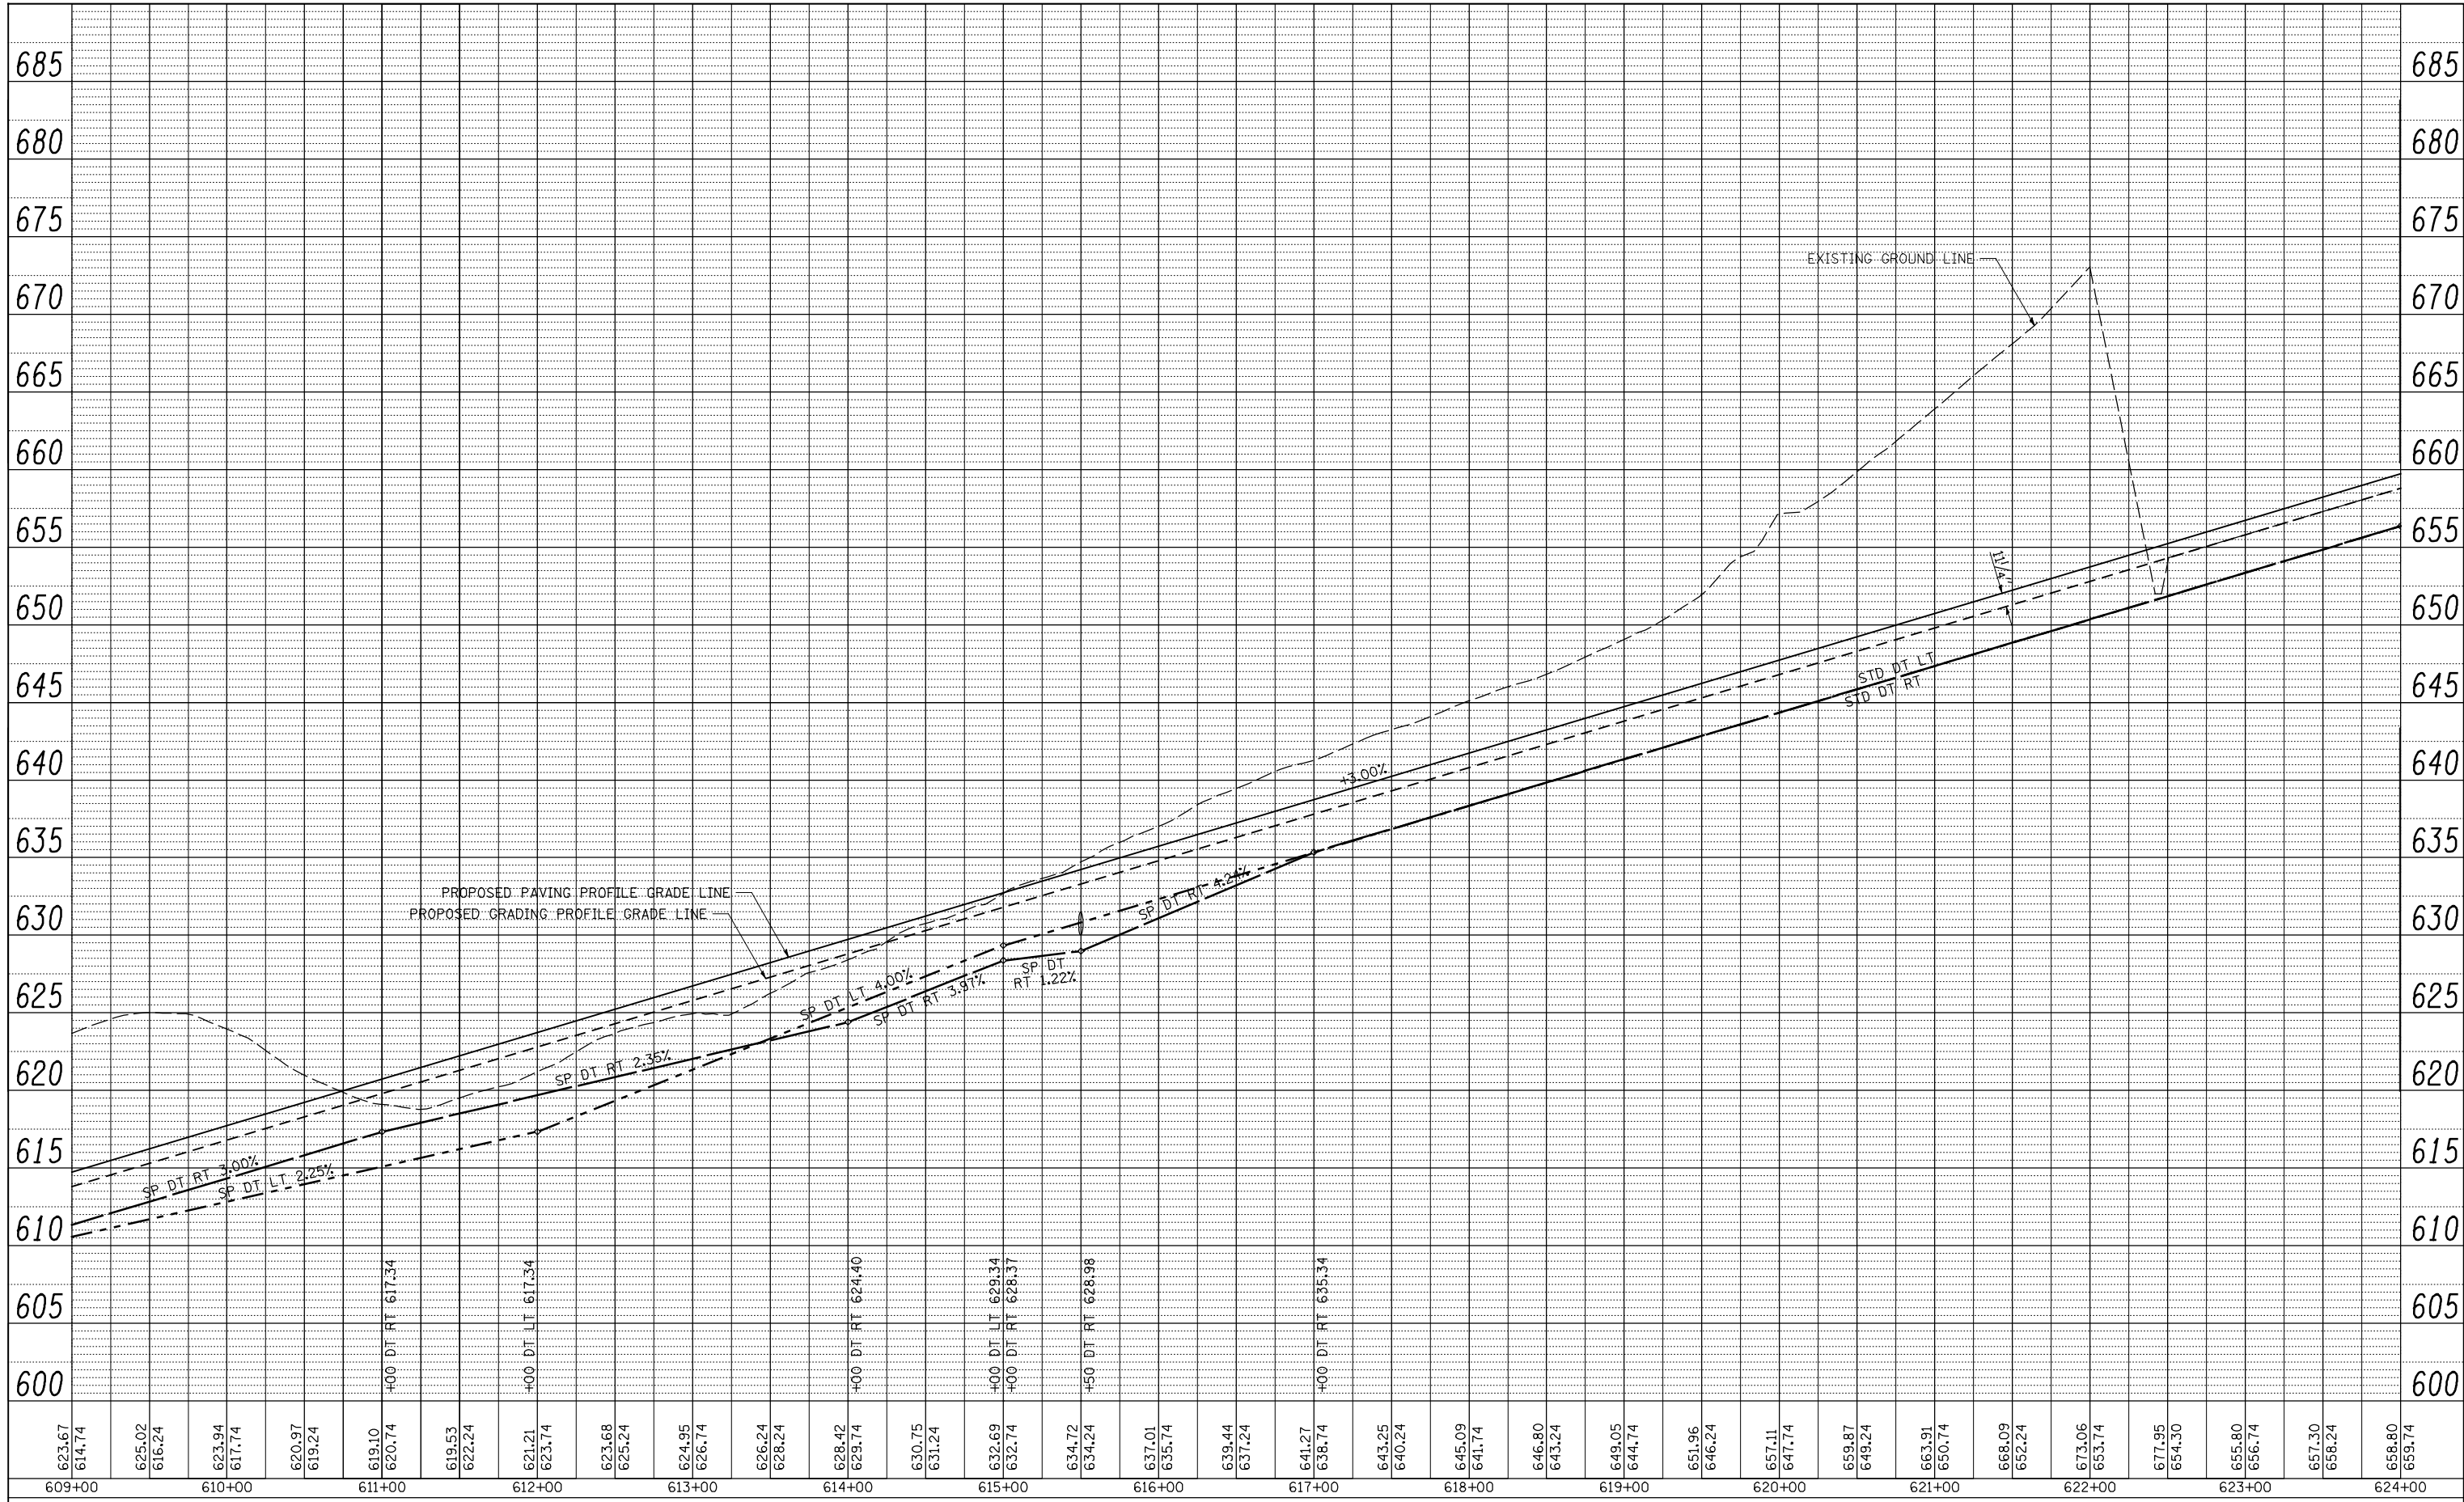

FILE NAME =	USER NAME = jdeen	DESIGNED - JRB	REVISED -
V:\Transportation\2891\Grading Plans\2891D-Prof06.dgn		DRAWN - RLR	REVISED -
		CHECKED - AWM	REVISED -
		DATE - 12-12-12	REVISED -

**STATE OF ILLINOIS  
DEPARTMENT OF TRANSPORTATION**

<b>FAP 407 (IL RTE 336)</b>	
<b>GRADING &amp; DRAINAGE PLAN &amp; PROFILE</b>	
<b>STATION 609+00 TO STATION 624+00</b>	
SCALE: 1"=50'	SHEET NO. 12 OF 37 SHEETS
STA. 609+00	TO STA. 624+00

F.A.P. RTE. 407	SECTION (55-3)A	COUNTY McDONOUGH	TOTAL SHEETS 671	SHEET NO. 118
			CONTRACT NO. 68A42	
ILLINOIS FED. AID PROJECT				