


NOTE:
FOR COMPLETE RIGHT-OF-WAY INFORMATION,
SEE ROW PLAN SHEETS.

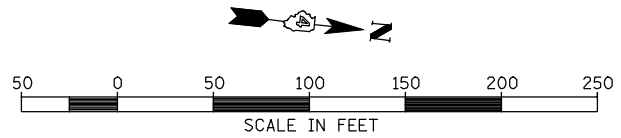

FILE NAME =	USER NAME = jdeen	DESIGNED - JRB	REVISED -
W:\Transportation\2891\Grading Plans\2891D07.dgn		DRAWN - RLR	REVISED -
	PLOT SCALE = 100.00' / IN.	CHECKED - AWM	REVISED -
	PLOT DATE = 12/12/2012	DATE - 12-12-12	REVISED -

**STATE OF ILLINOIS
DEPARTMENT OF TRANSPORTATION**

FAP 407 (IL RTE 336)	
GRADING & DRAINAGE PLAN & PROFILE	
STATION 624+00 TO STATION 638+00	
SCALE: 1"=50'	SHEET NO. 13 OF 37 SHEETS
STA. 624+00	TO STA. 638+00

F.A.P. RTE.	SECTION	COUNTY	TOTAL SHEETS	SHEET NO.
407	(55-3)A	McDONOUGH	671	119
			CONTRACT NO. 68A42	
ILLINOIS FED. AID PROJECT				