


PLAN	SURVEYED	DATE
	PLOTTED	
	CHECKED	
	BY	
	NO.	
	FILE NAME	

PROFILE	SURVEYED	DATE
	PLOTTED	
	CHECKED	
	BY	
	NO.	
	FILE NAME	

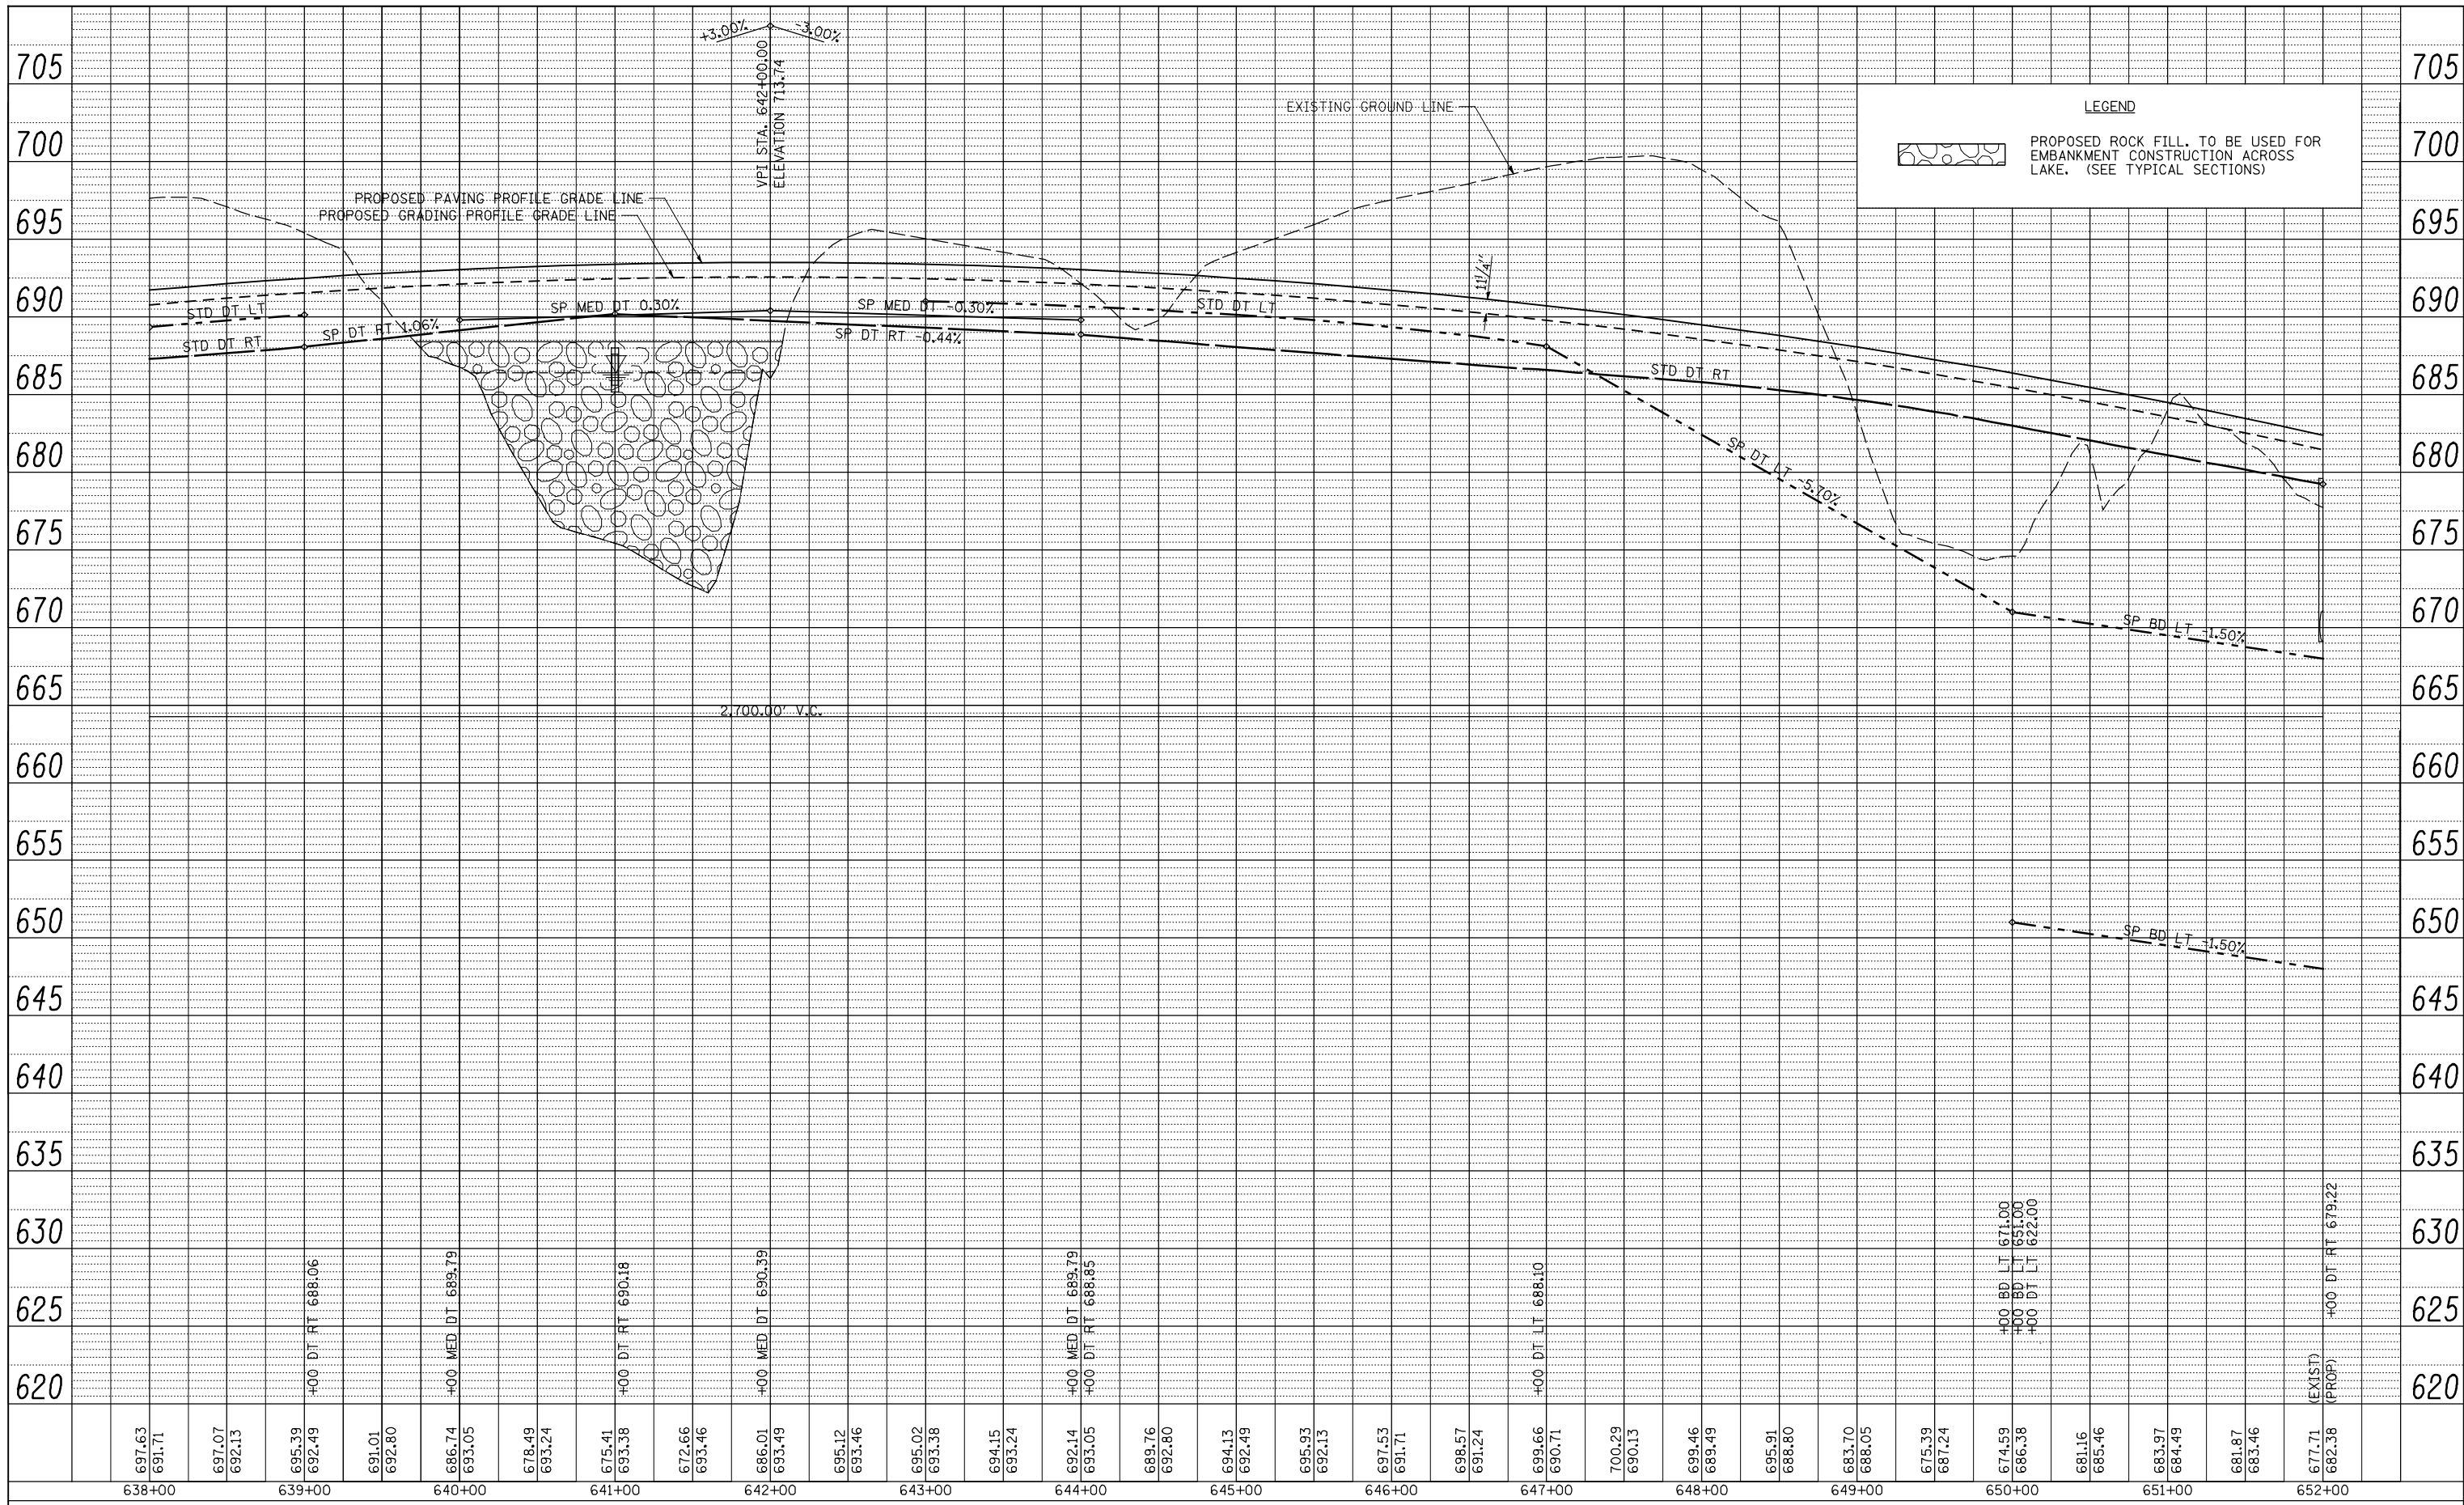

FILE NAME =	USER NAME = jdeen	DESIGNED - JRB	REVISED -	STATE OF ILLINOIS DEPARTMENT OF TRANSPORTATION	FAP 407 (IL RTE 336) GRADING & DRAINAGE PLAN & PROFILE STATION 638+00 TO STATION 652+00	F.A.P. RTE. 407	SECTION (55-31A)	COUNTY McDONOUGH	TOTAL SHEETS 671	SHEET NO. 122
V:\Transportation\2891\Grading Plans\2891DPr-f08.dgn	PLOT SCALE = 100.00' / IN.	CHECKED - AWM	REVISED -			CONTRACT NO. 68A42				
	PLOT DATE = 12/12/2012	DATE - 12-12-12	REVISED -			ILLINOIS FED. AID PROJECT				

SCALE: 1"=50' SHEET NO. 16 OF 37 SHEETS STA. 638+00 TO STA. 652+00