



SEC 23, T 6 N, R 3 W, 4th PM

PLAN	SURVEYED	DATE
	PLOTTED	BY
	CHECKED	
	ALIGNED	
	ASSEMBLED	
	FILE NAME	
NOTE BOOK NO.		

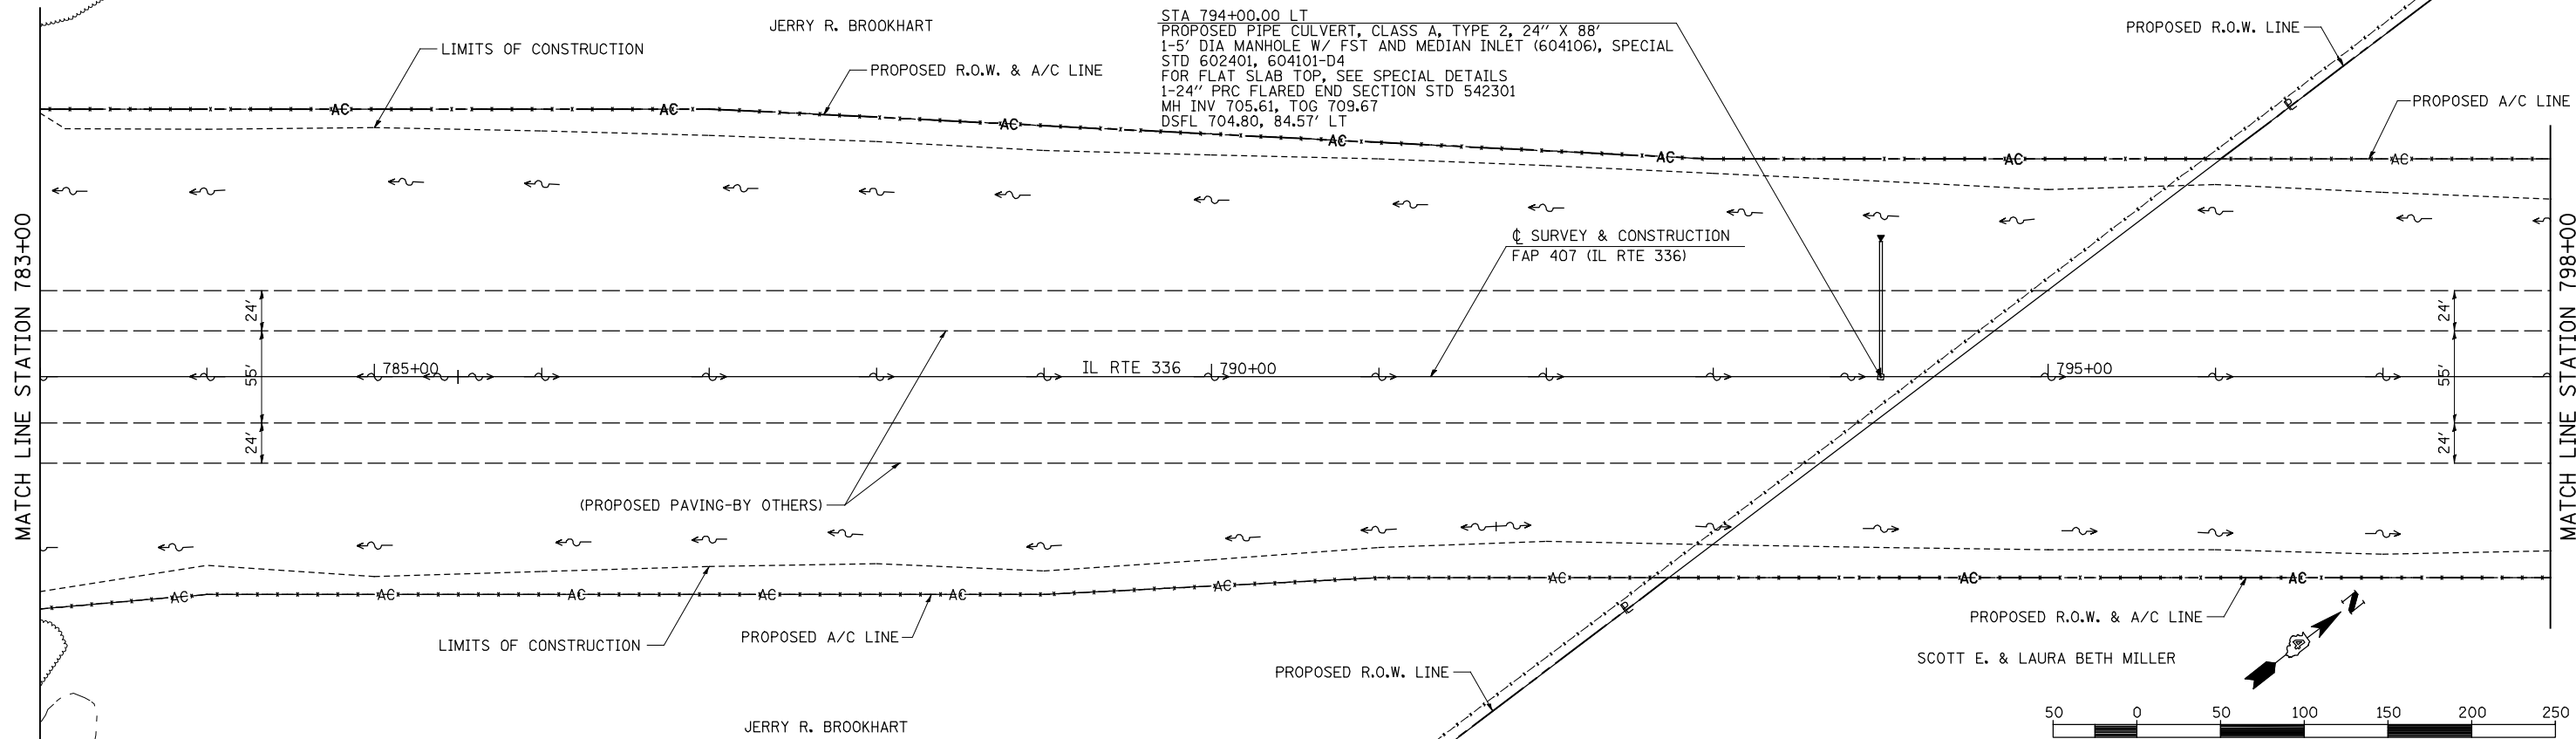

PROFILE	SURVEYED	DATE
	PLOTTED	BY
	CHECKED	
	GRADES	
	STRUCTURE	
	NOTATION	
NOTE BOOK NO.		

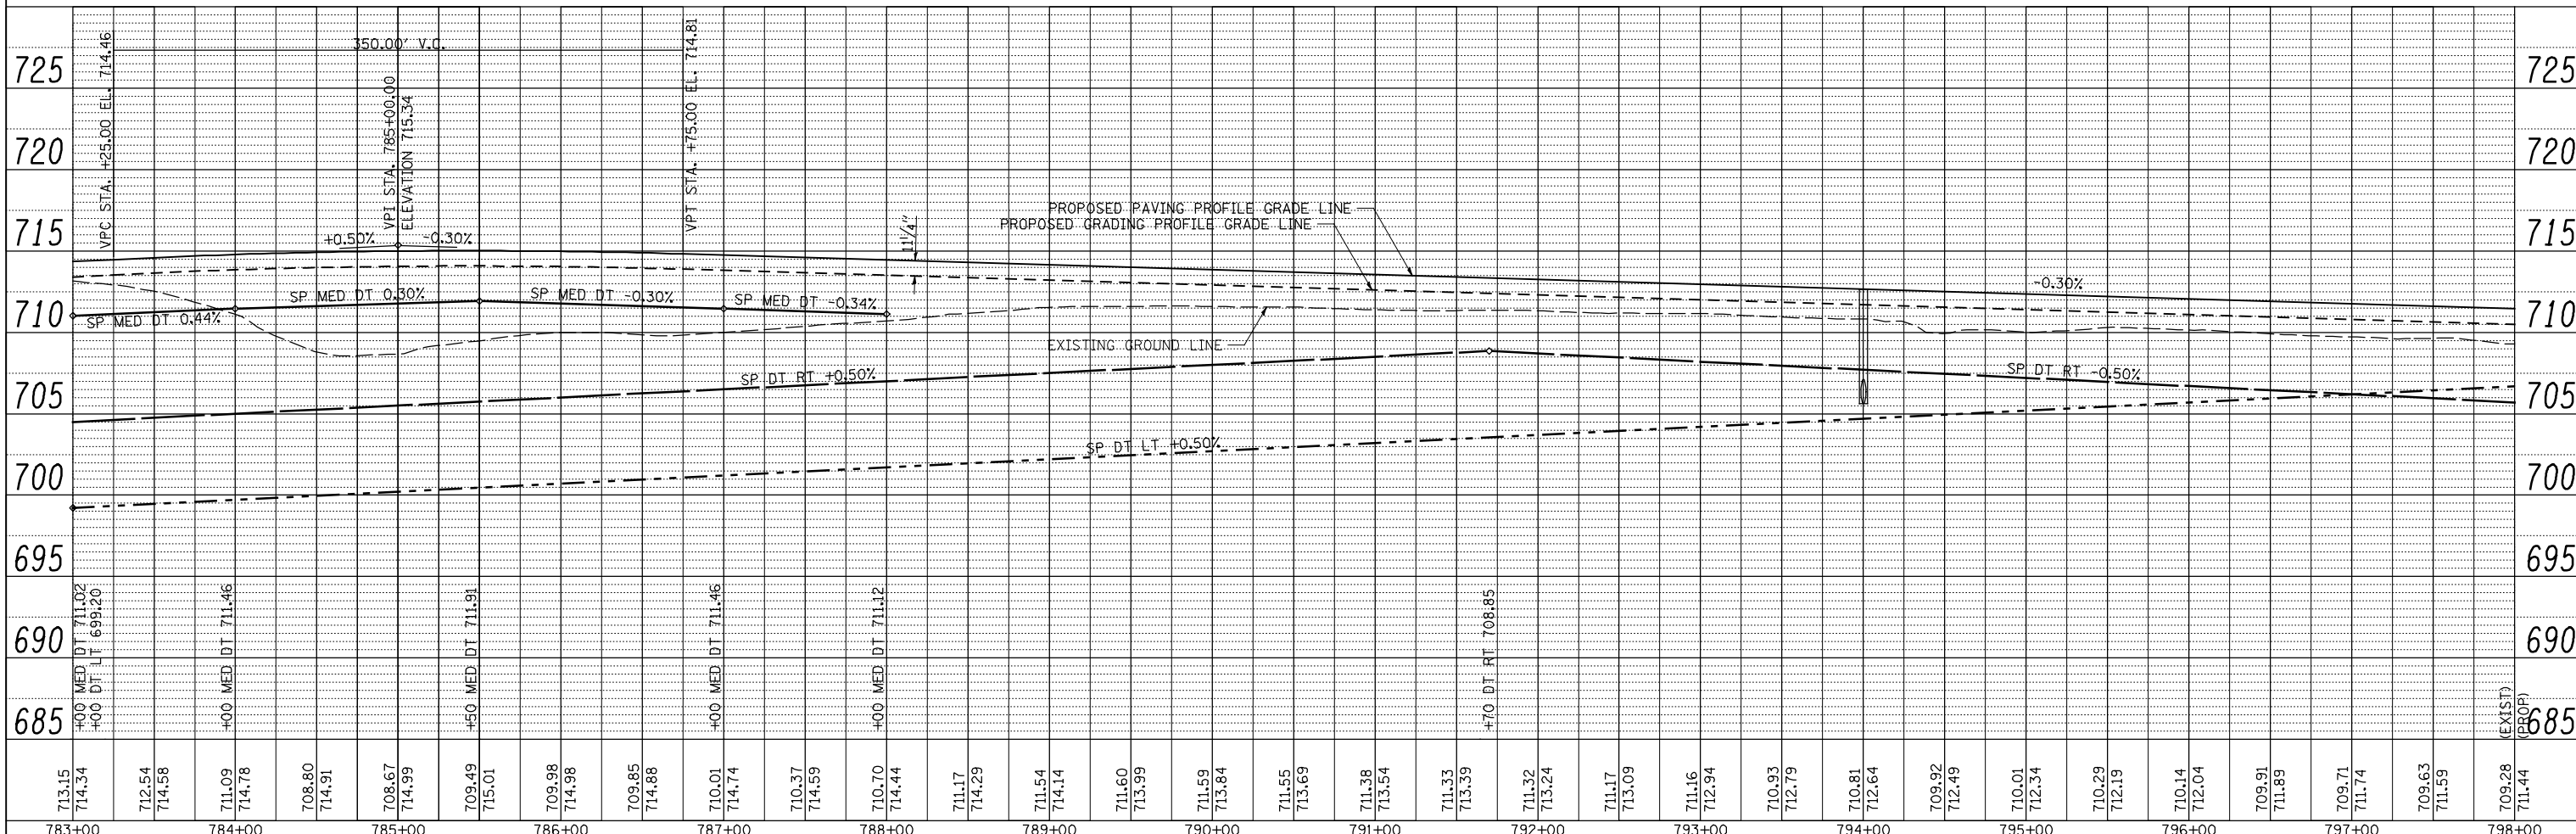

713.15	714.34	712.54	714.58	711.09	714.78	708.80	714.91	708.67	714.99	709.49	715.01	709.98	714.98	709.85	714.88	710.01	714.74	710.37	714.59	710.70	714.44	711.17	714.29	711.54	714.14	711.60	713.99	711.59	713.84	711.55	713.69	711.38	713.54	711.33	713.39	711.32	713.24	711.17	713.09	711.16	712.94	710.93	712.79	710.81	712.64	709.92	712.49	710.01	712.34	710.29	712.19	710.14	712.04	709.91	711.89	709.71	711.74	709.63	711.59	709.28	711.44
783+00	784+00	785+00	786+00	787+00	788+00	789+00	790+00	791+00	792+00	793+00	794+00	795+00	796+00	797+00	798+00	

STATE OF ILLINOIS  
DEPARTMENT OF TRANSPORTATION

FAP 407 (IL RTE 336)  
GRADING & DRAINAGE PLAN & PROFILE  
STA 783+00 TO STA 798+00

F.A.P. RTE.	SECTION	COUNTY	TOTAL SHEETS	SHEET NO.
407	(55-31A)	McDONOUGH	671	136
CONTRACT NO. 68A42			ILLINOIS FED. AID PROJECT	

SCALE: 1"=50' SHEET NO. 30 OF 37 SHEETS STA. 783+00 TO STA. 798+00

FILE NAME = V:\transportation\2891\Grading Plans\2891D8.dgn  
USER NAME = jdeen  
DESIGNED - JRB  
DRAWN - RLR  
CHECKED - AWM  
DATE - 12-12-12

REVISIONS:  
REVISED -  
REVISED -  
REVISED -  
REVISED -