
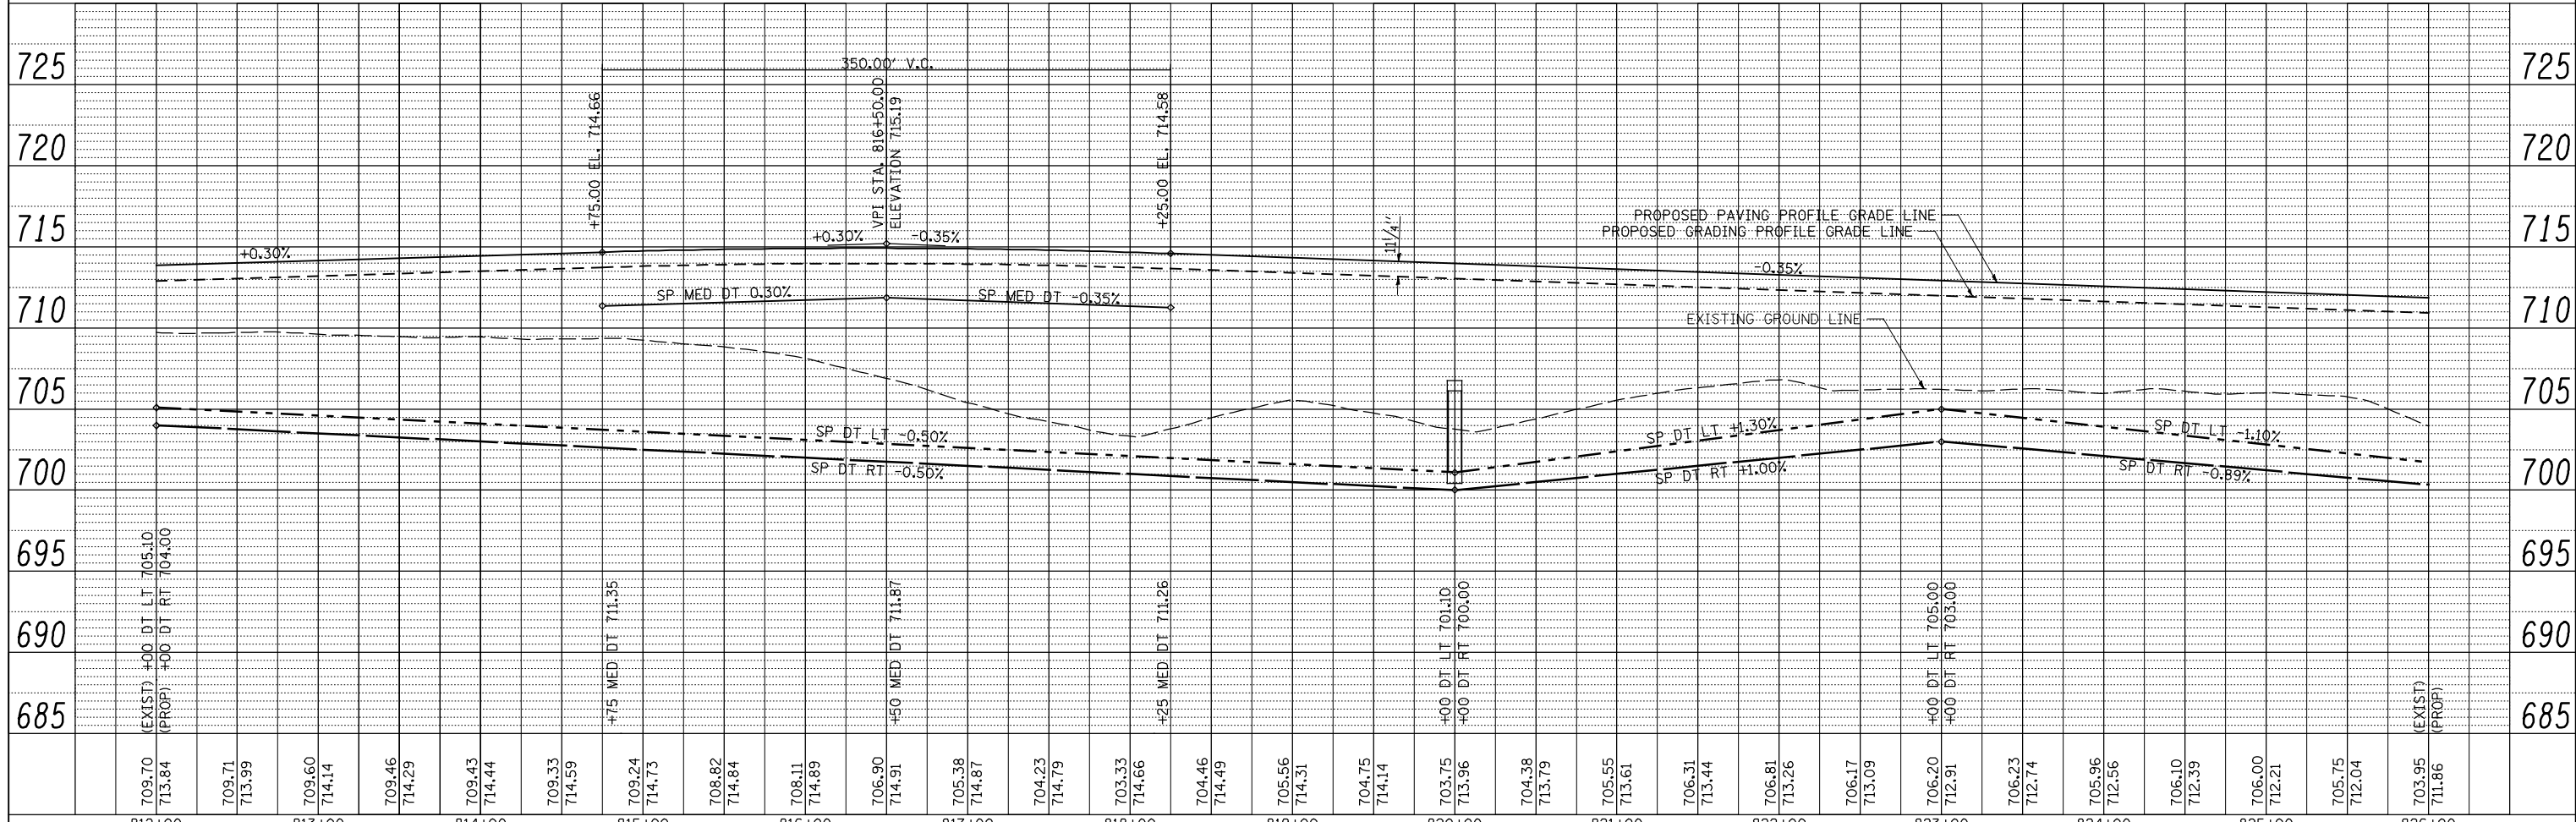


| | | |
|-----------|----------------|------|
| PLAN | SURVEYED | DATE |
| | PLOTTED | BY |
| | CHECKED | |
| | ALIGNED | |
| | FILED | |
| NOTE BOOK | CHECKED | |
| NO. | NO. | |
| | CARD FILE NAME | |

| | | |
|-----------|-----------|------|
| PROFILE | SURVEYED | DATE |
| | PLOTTED | BY |
| | CHECKED | |
| | GRADES | |
| | STRUCTURE | |
| | NOTATION | |
| NOTE BOOK | CHECKED | |
| NO. | NO. | |

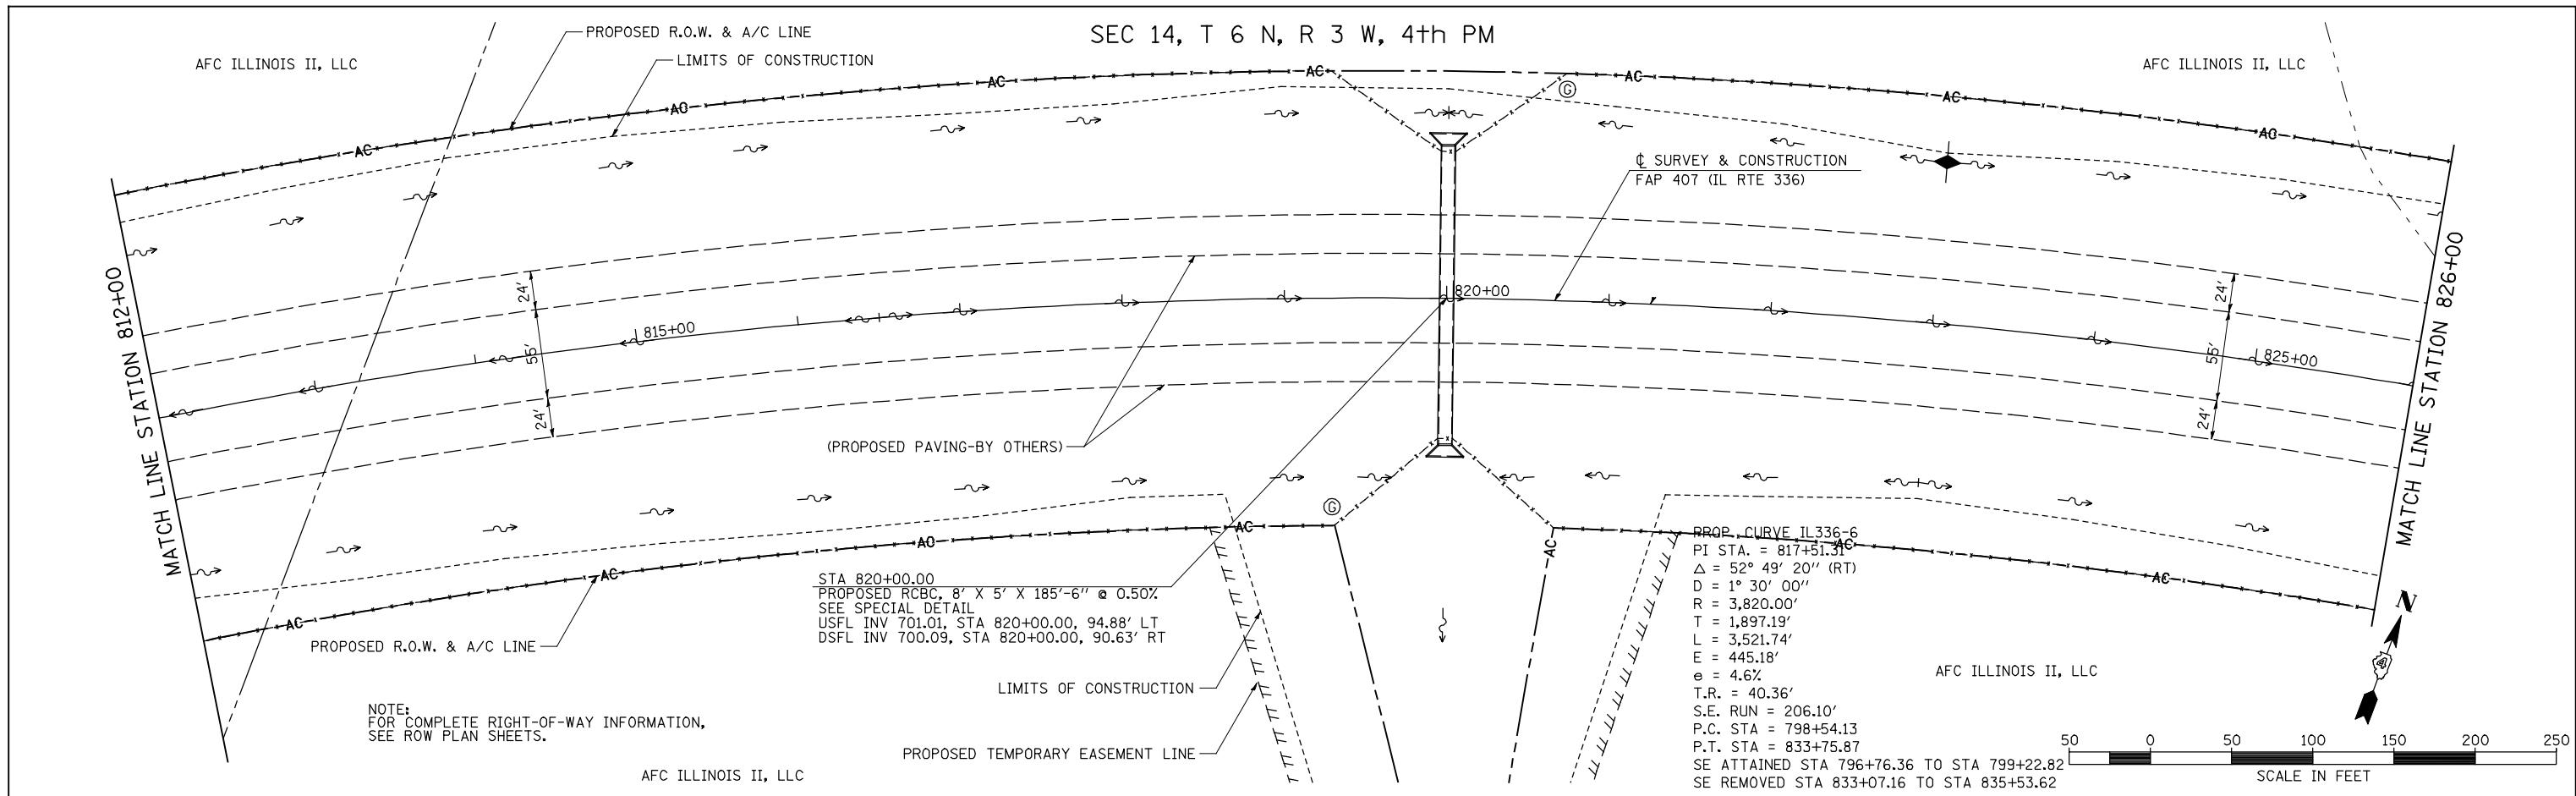

| | | | | | | | | | | | | | |
|--|-------------------|-----------------|-----------|---|--|--|---------------------------|-----------------|------------------|---------------------------|------------------|---------------|--|
| FILE NAME = | USER NAME = jdeen | DESIGNED - JRB | REVISED - | STATE OF ILLINOIS DEPARTMENT OF TRANSPORTATION | | FAP 407 (IL RTE 336) GRADING & DRAINAGE PLAN & PROFILE STA 812+00 TO STA 826+00 | | F.A.P. RTE. 407 | SECTION (55-31A) | COUNTY McDONOUGH | TOTAL SHEETS 671 | SHEET NO. 138 | |
| V:\Transportation\2891\Grading Plans\2891D28.dgn | | DRAWN - RLR | REVISED - | | | SCALE: 1"=50' | SHEET NO. 32 OF 37 SHEETS | STA. 812+00 | TO STA. 826+00 | ILLINOIS FED. AID PROJECT | | | |
| PLOT SCALE = 1/8" = 1' / IN. | | CHECKED - AWM | REVISED - | | | | | | | | | | |
| PLOT DATE = 12/12/2012 | | DATE - 12-12-12 | REVISED - | | | | | | | | | | |