
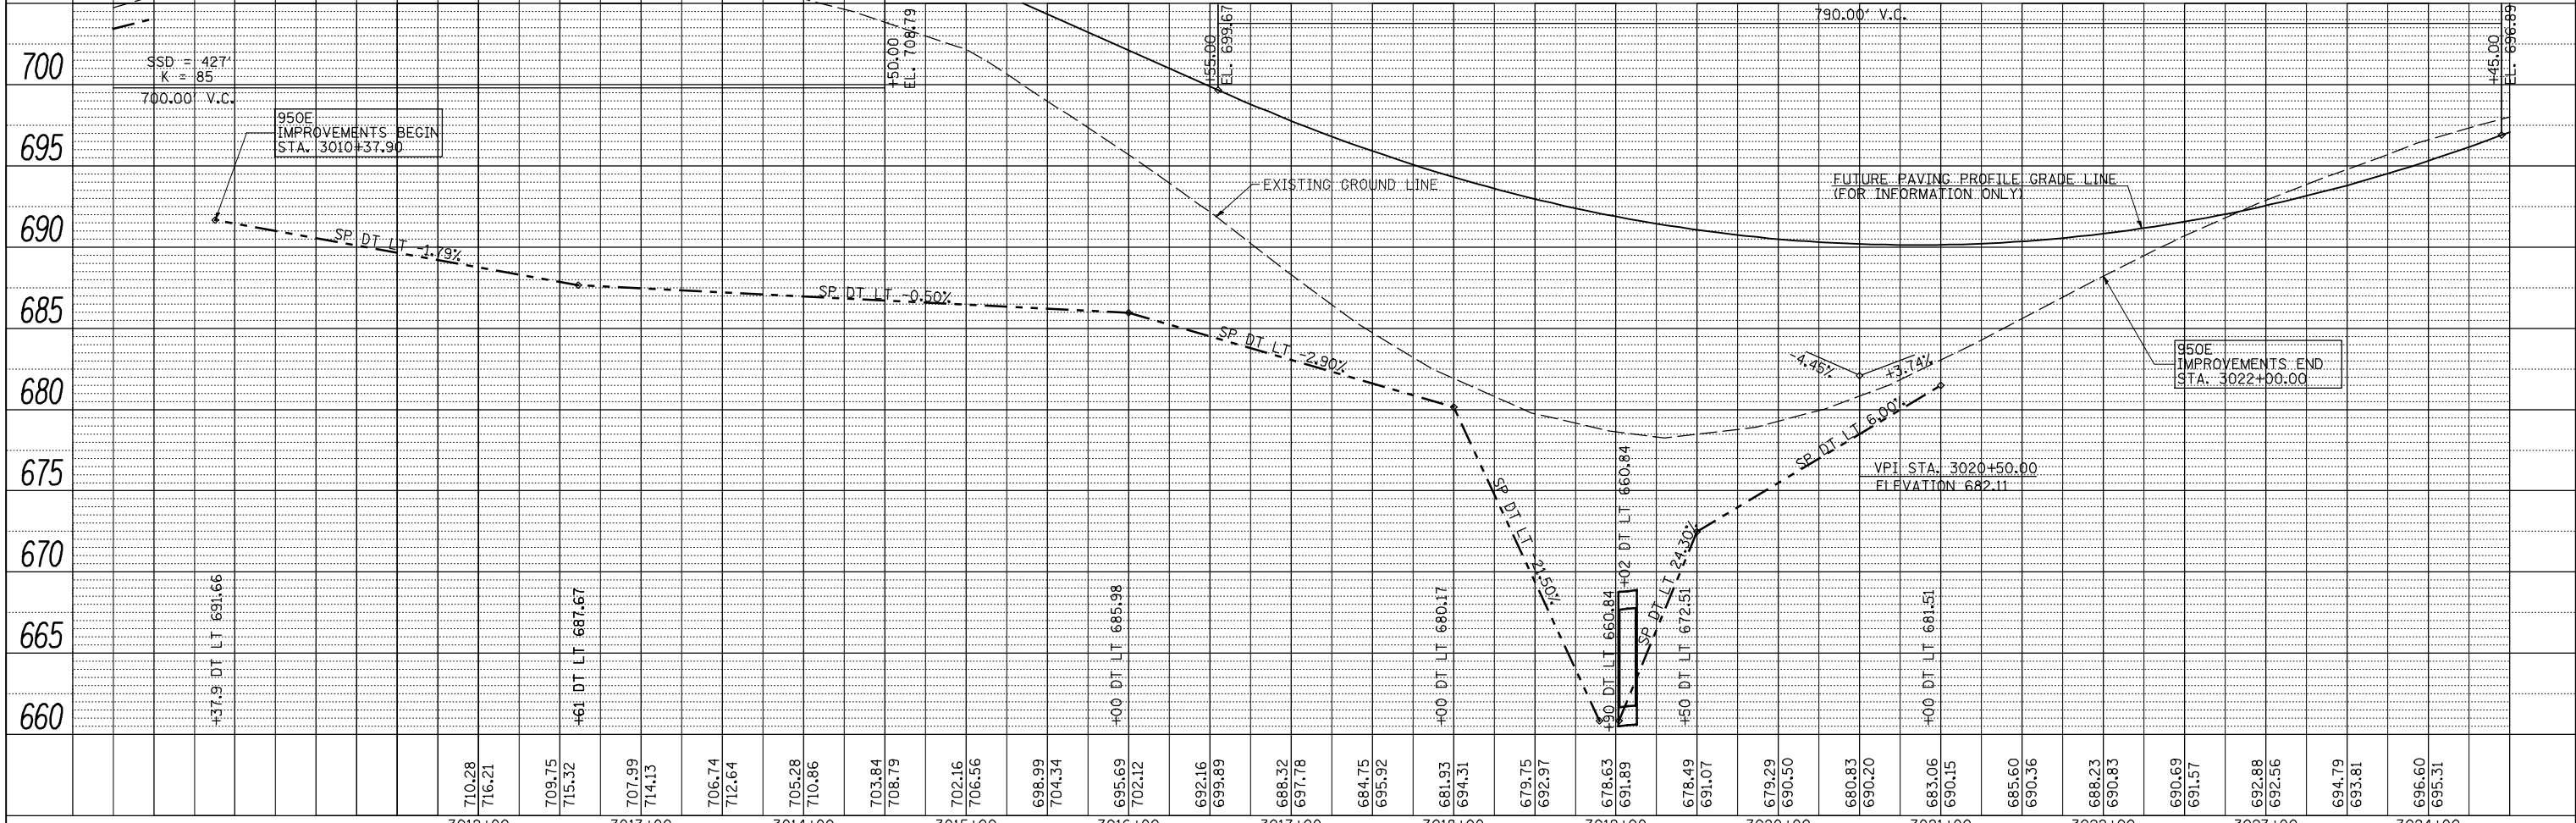


PLAN	SURVEYED	DATE
	PLOTTED	
	GRADES CHECKED	
	STRUCTURE NOTATIONS OK'D	
	NOTE BOOK NO.	
	CHECKED BY	
	DATE	
	DESIGNED BY	
	DATE	
	DRAWN BY	
	DATE	
	CHECKED BY	
	DATE	
	DESIGNED BY	
	DATE	
	DRAWN BY	
	DATE	

PROFILE	SURVEYED	DATE
	PLOTTED	
	GRADES CHECKED	
	STRUCTURE NOTATIONS OK'D	
	NOTE BOOK NO.	
	CHECKED BY	
	DATE	
	DESIGNED BY	
	DATE	
	DRAWN BY	
	DATE	
	CHECKED BY	
	DATE	
	DESIGNED BY	
	DATE	
	DRAWN BY	
	DATE	

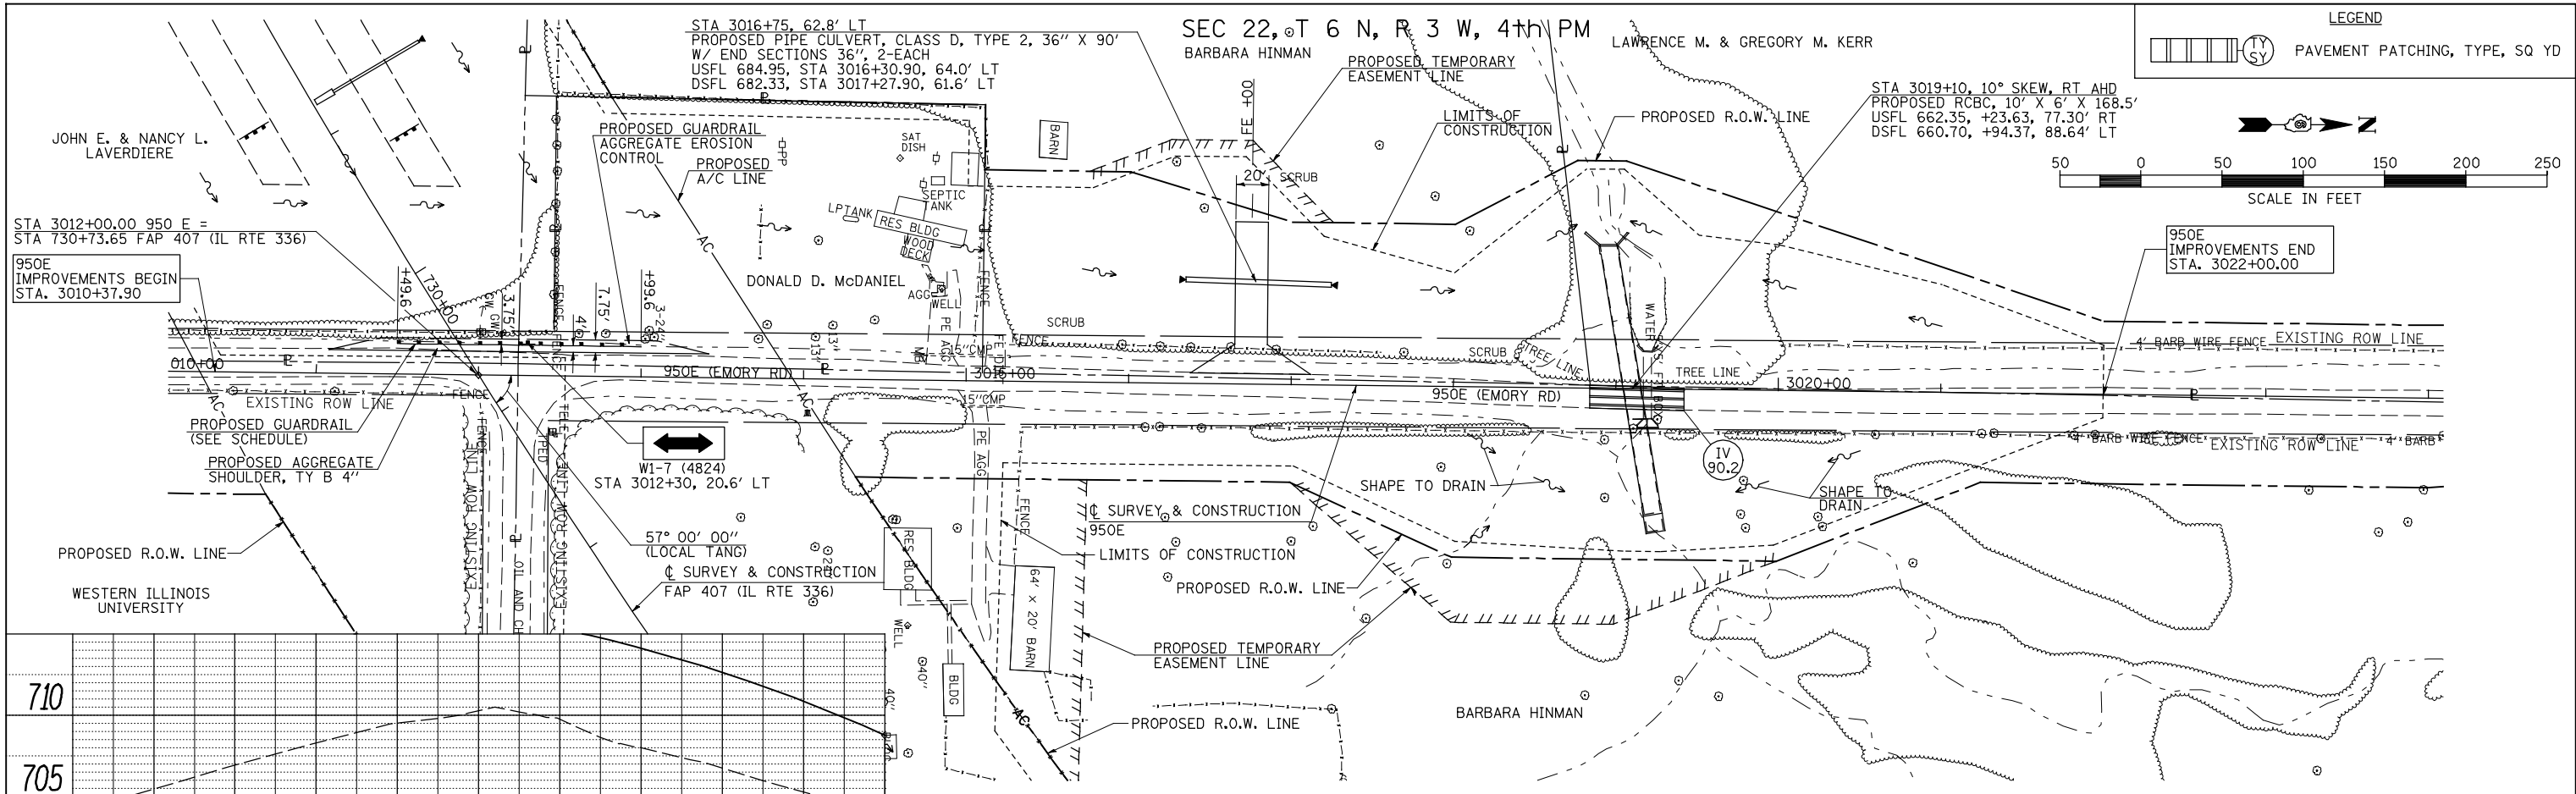

FILE NAME =	USER NAME = jdeen	DESIGNED - JRB	REVISED -	STATE OF ILLINOIS DEPARTMENT OF TRANSPORTATION	FAP 407 (IL RTE 336) GRADING & DRAINAGE PLAN & PROFILE 950E STA. 3012+61 TO STA. 3021+00			F.A.P. RTE. 407	SECTION (55-3)A	COUNTY McDONOUGH	TOTAL SHEETS 671	SHEET NO. 145
vs:\transportation\2891\grading plans\2891d\42\950E.dgn		DRAWN - RLR	REVISED -		SCALE: 1" = 50'	SHEET NO. 2 OF 23 SHEETS	STA. 3012+61 TO STA. 3021+00	CONTRACT NO. 68A42				
PLOT SCALE = 100.0000' / IN.		CHECKED - AWM	REVISED -		ILLINOIS FED. AID PROJECT							
PLOT DATE = 12/12/2012		DATE - 12-12-12	REVISED -									