



SEC 14, T 6 N, R 3 W, 4th PM

DATE	
BY	
PLAN	SURVEYED
	PLOTTED
	GRADES CHECKED
	NOTES CHECKED
	STRUCTURE
	NOT AT THIS CHD
NO.	

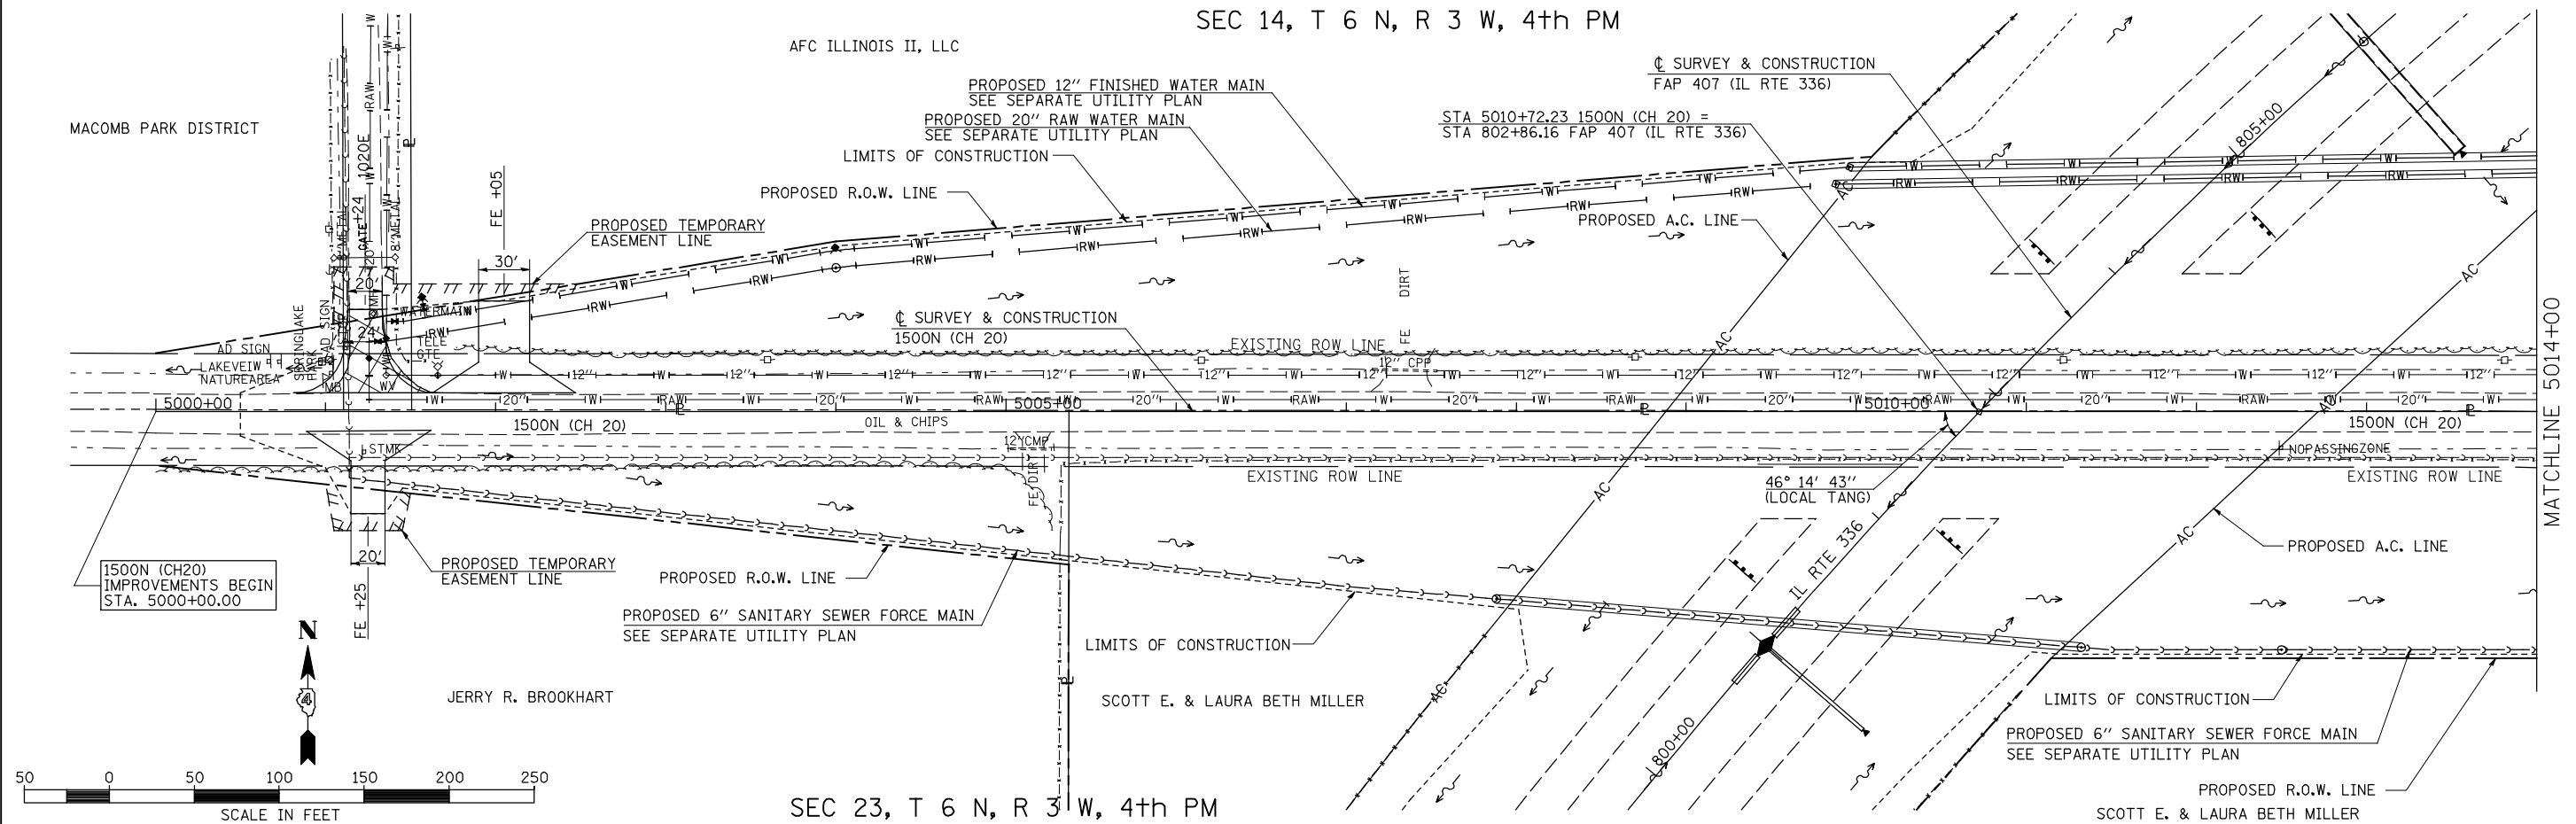

DATE	
BY	
PROFILE	SURVEYED
	PLOTTED
	GRADES CHECKED
	NOTES CHECKED
	STRUCTURE
	NOT AT THIS CHD
NO.	

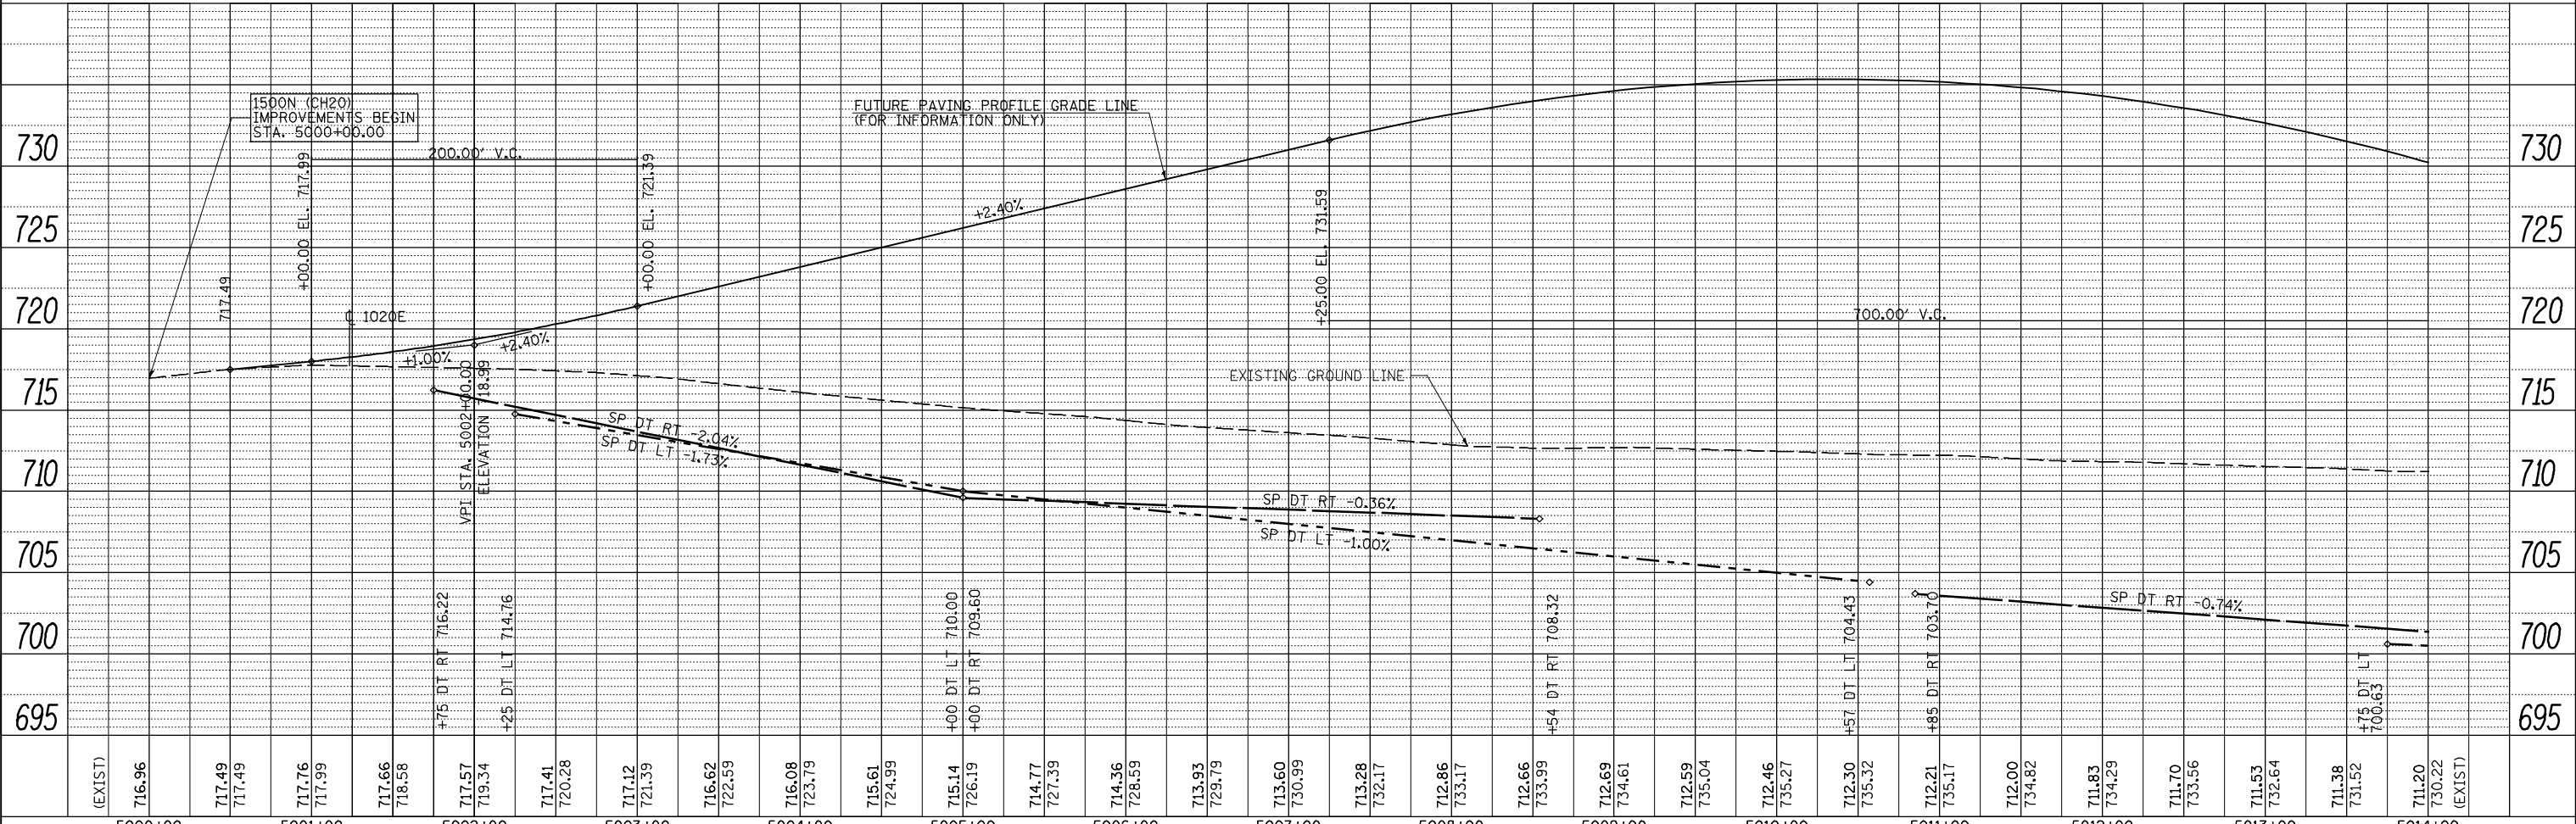

FILE NAME =	USER NAME = jdeen	DESIGNED - JRB	REVISED -	STATE OF ILLINOIS DEPARTMENT OF TRANSPORTATION FAP 407 (IL RTE 336) GRADING & DRAINAGE PLAN & PROFILE - 1500N (CH 20) STA. 5000+00 TO STA. 5014+00	F.A.P. RTE. 407	SECTION (55-31A)	COUNTY MCDONOUGH	TOTAL SHEETS 671	SHEET NO. 146	
vs:\transportation\2891\grading plans\2891031(CH20).dgn		DRAWN - RLR	REVISED -		CONTRACT NO. 68A42	ILLINOIS FED. AID PROJECT				
PLOT SCALE = 100.0000' / IN.		CHECKED - AWM	REVISED -		SCALE: 1"=50'	SHEET NO. 3 OF 23 SHEETS	STA. 5000+00 TO STA. 5014+00			
PLOT DATE = 12/12/2012		DATE - 12-12-12	REVISED -							