


PLAN	SURVEYED	DATE
	PLOTTED	
	CHECKED	
	NOTED	
	FILED	
	NO.	

PROFILE	SURVEYED	DATE
	PLOTTED	
	CHECKED	
	NOTED	
	FILED	
	NO.	

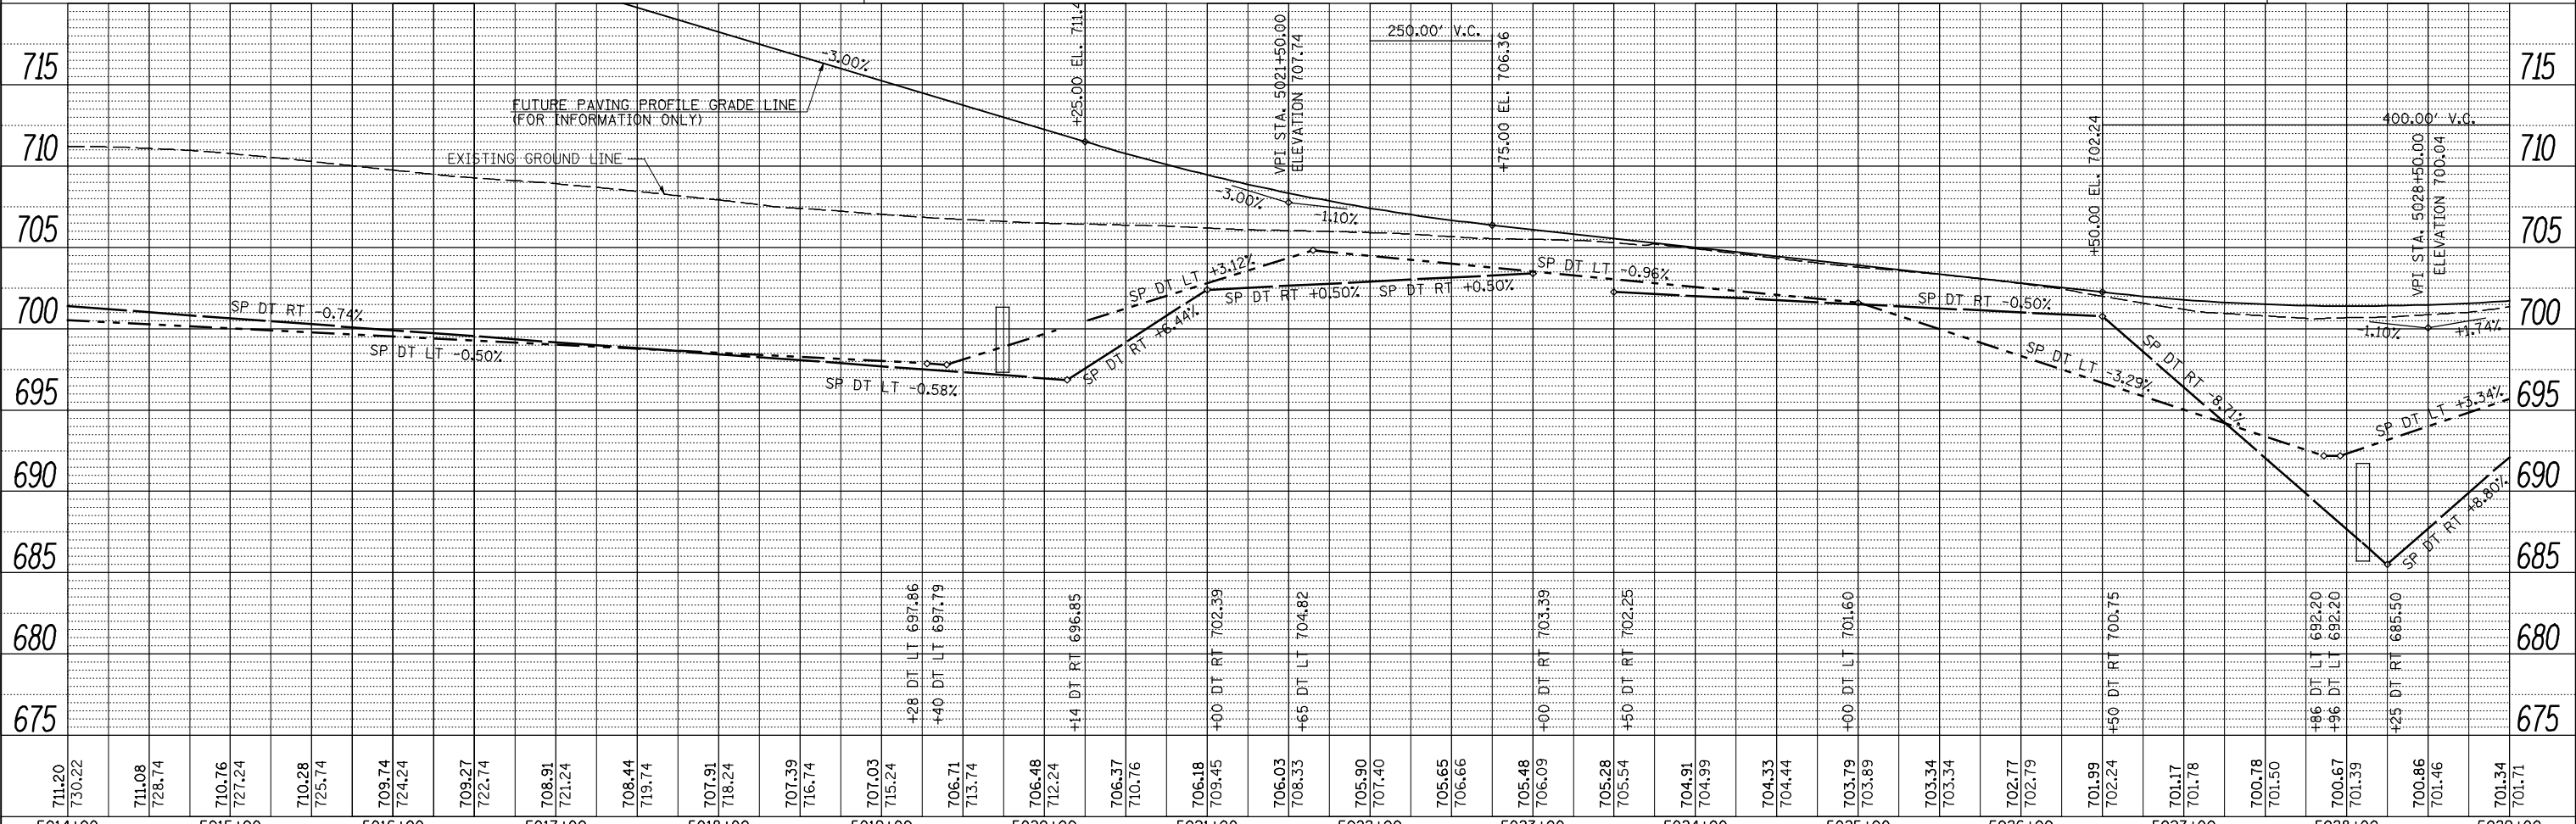

FILE NAME =	USER NAME = jden	DESIGNED - JRB	REVISED -	<b>STATE OF ILLINOIS</b> <b>DEPARTMENT OF TRANSPORTATION</b> <b>FAP 407 (IL RTE 336)</b> <b>GRADING &amp; DRAINAGE PLAN &amp; PROFILE - 1500N (CH 20)</b> <b>STA. 5014+00 TO STA. 5029+00</b>	F.A.P. RTE. 407	SECTION (55-31A)	COUNTY MCDONOUGH	TOTAL SHEETS 671	SHEET NO. 147
vs:\transportation\2891\grading plans\2891D32(CH20).dgn		DRAWN - RLR	REVISED -		SCALE: 1"=50'	SHEET NO. 4 OF 23 SHEETS	STA. 5014+00 TO STA. 5029+00	CONTRACT NO. 68A42	ILLINOIS FED. AID PROJECT
PLOT SCALE = 100.0000' / IN.		CHECKED - AWM	REVISED -						
PLOT DATE = 12/12/2012		DATE - 12-12-12	REVISED -						