

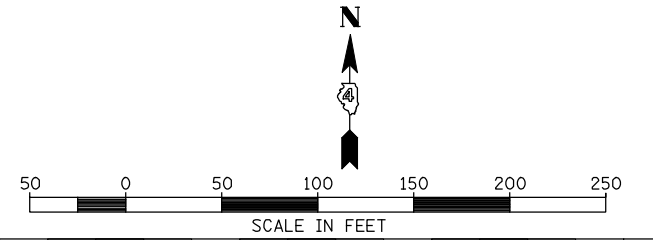


AFC ILLINOIS II, LLC

PLAN	SURVEYED	DATE
NOTE BOOK	PLOTTED	BY
NO.	CHECKED	
	ALIGNED	
	AS SHOWN	
	ON FILE	
	CAD FILE NAME	

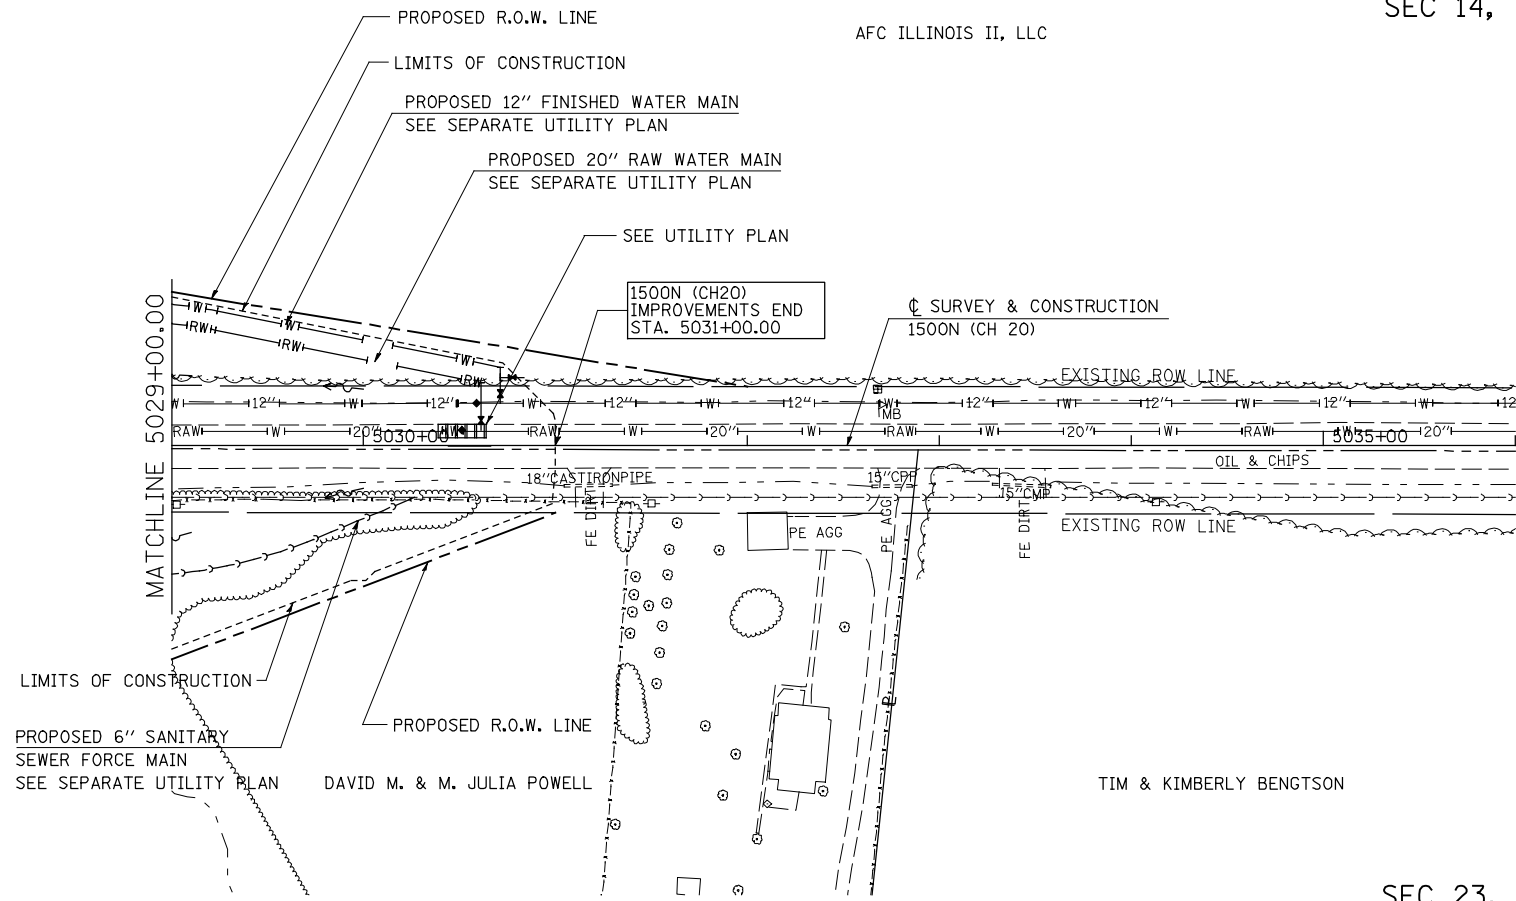

PROFILE	SURVEYED	DATE
NOTE BOOK	PLOTTED	BY
NO.	CHECKED	
	GRADES	
	STRUCTURE	
	NOTATION	

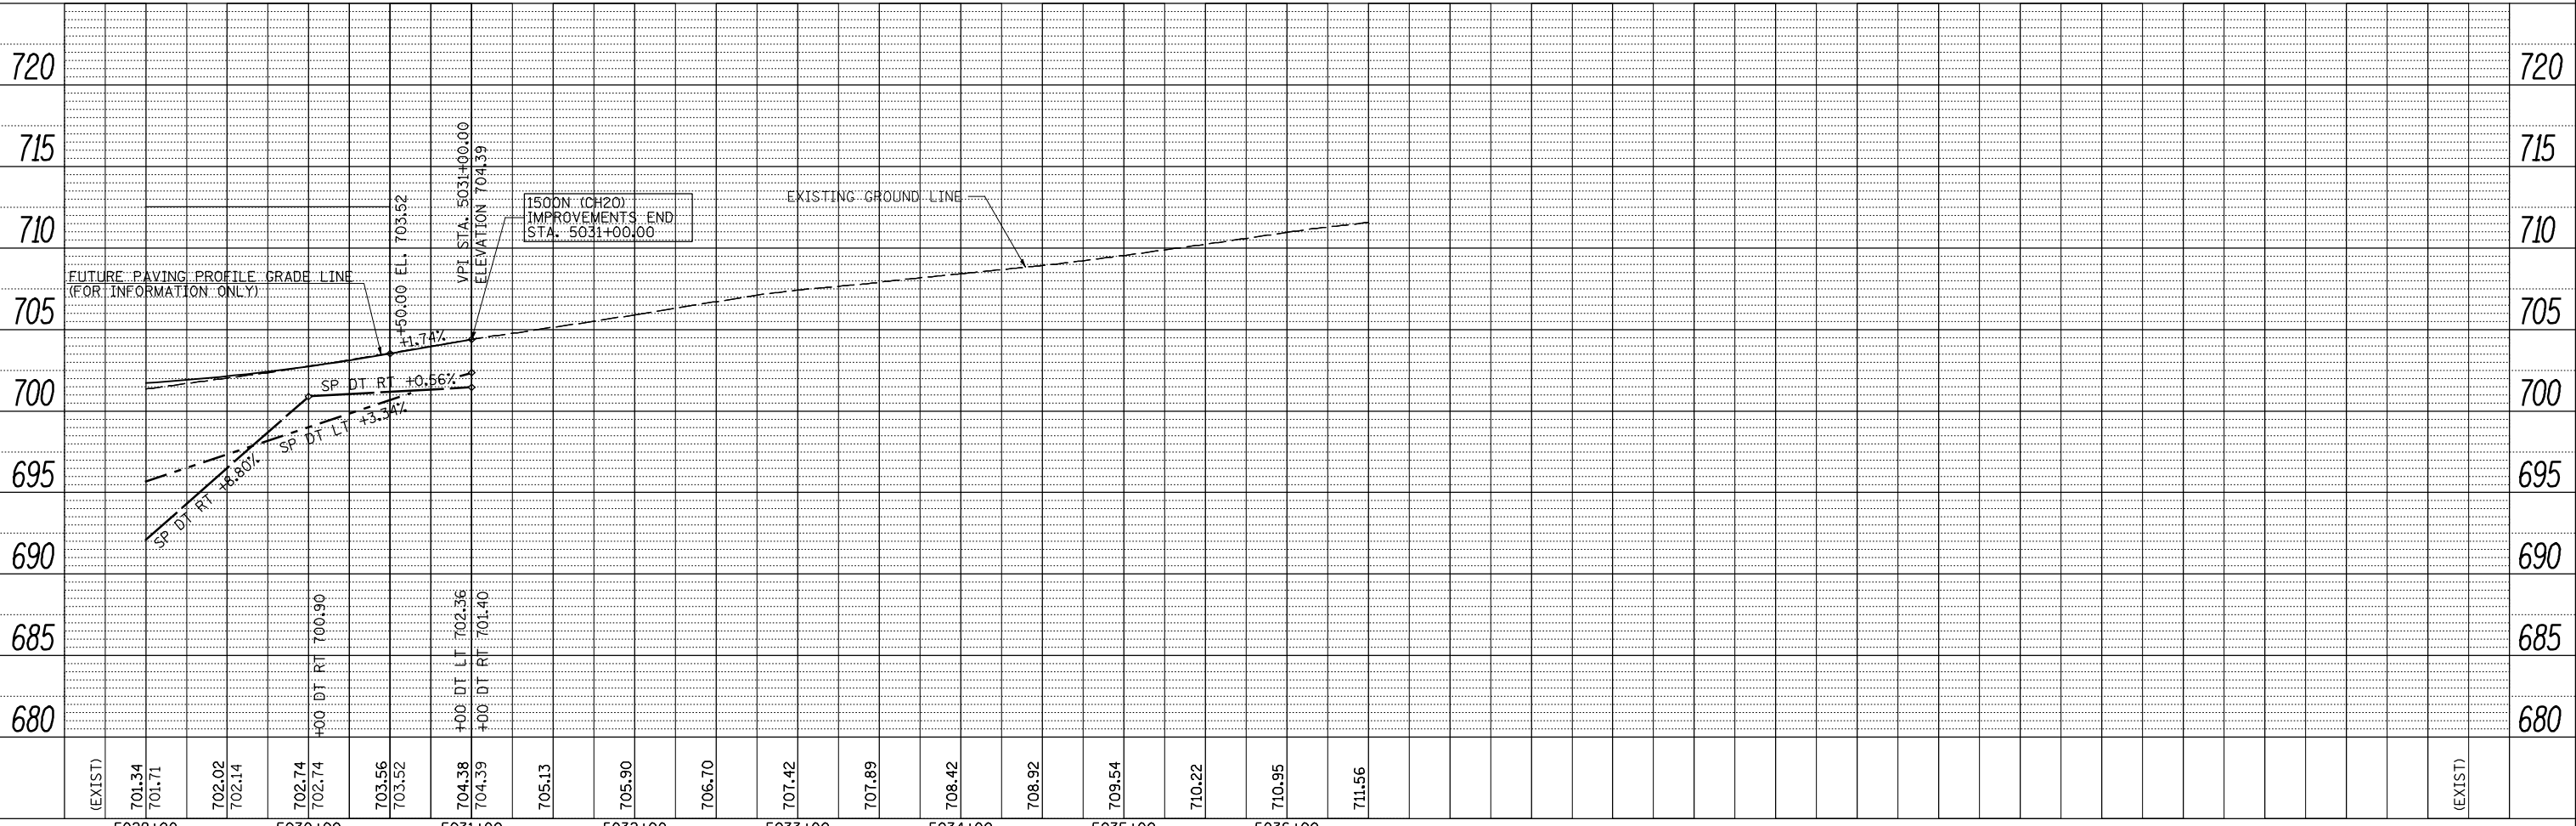

FILE NAME =	USER NAME = jdeen	DESIGNED - JRB	REVISED -
vs:\transportation\2891\grading plans\2891\33\CH20\dgn		DRAWN - RLR	REVISED -
	PLOT SCALE = 100.0000' / IN.	CHECKED - AWM	REVISED -
	PLOT DATE = 12/12/2012	DATE - 12-12-12	REVISED -

STATE OF ILLINOIS  
DEPARTMENT OF TRANSPORTATION

FAP 407 (IL RTE 336)  
GRADING & DRAINAGE PLAN & PROFILE - CH 20 (1500N)  
STA. 5029+00 TO STA. 5031+00

F.A.P. RTE.	SECTION	COUNTY	TOTAL SHEETS	SHEET NO.
407	(55-3)A	MCDONOUGH	671	148
			CONTRACT NO. 68A42	

SCALE: 1"=50' SHEET NO. 5 OF 23 SHEETS STA. 5029+00 TO STA. 5031+00

ILLINOIS FED. AID PROJECT