



DATE	
BY	
PLAN	SURVEYED
	PLOTTED
	CHECKED
	ALIGNED
	FILED
NOTE BOOK NO.	_____
CHECKED NAME	_____
CARD FILE NAME	_____

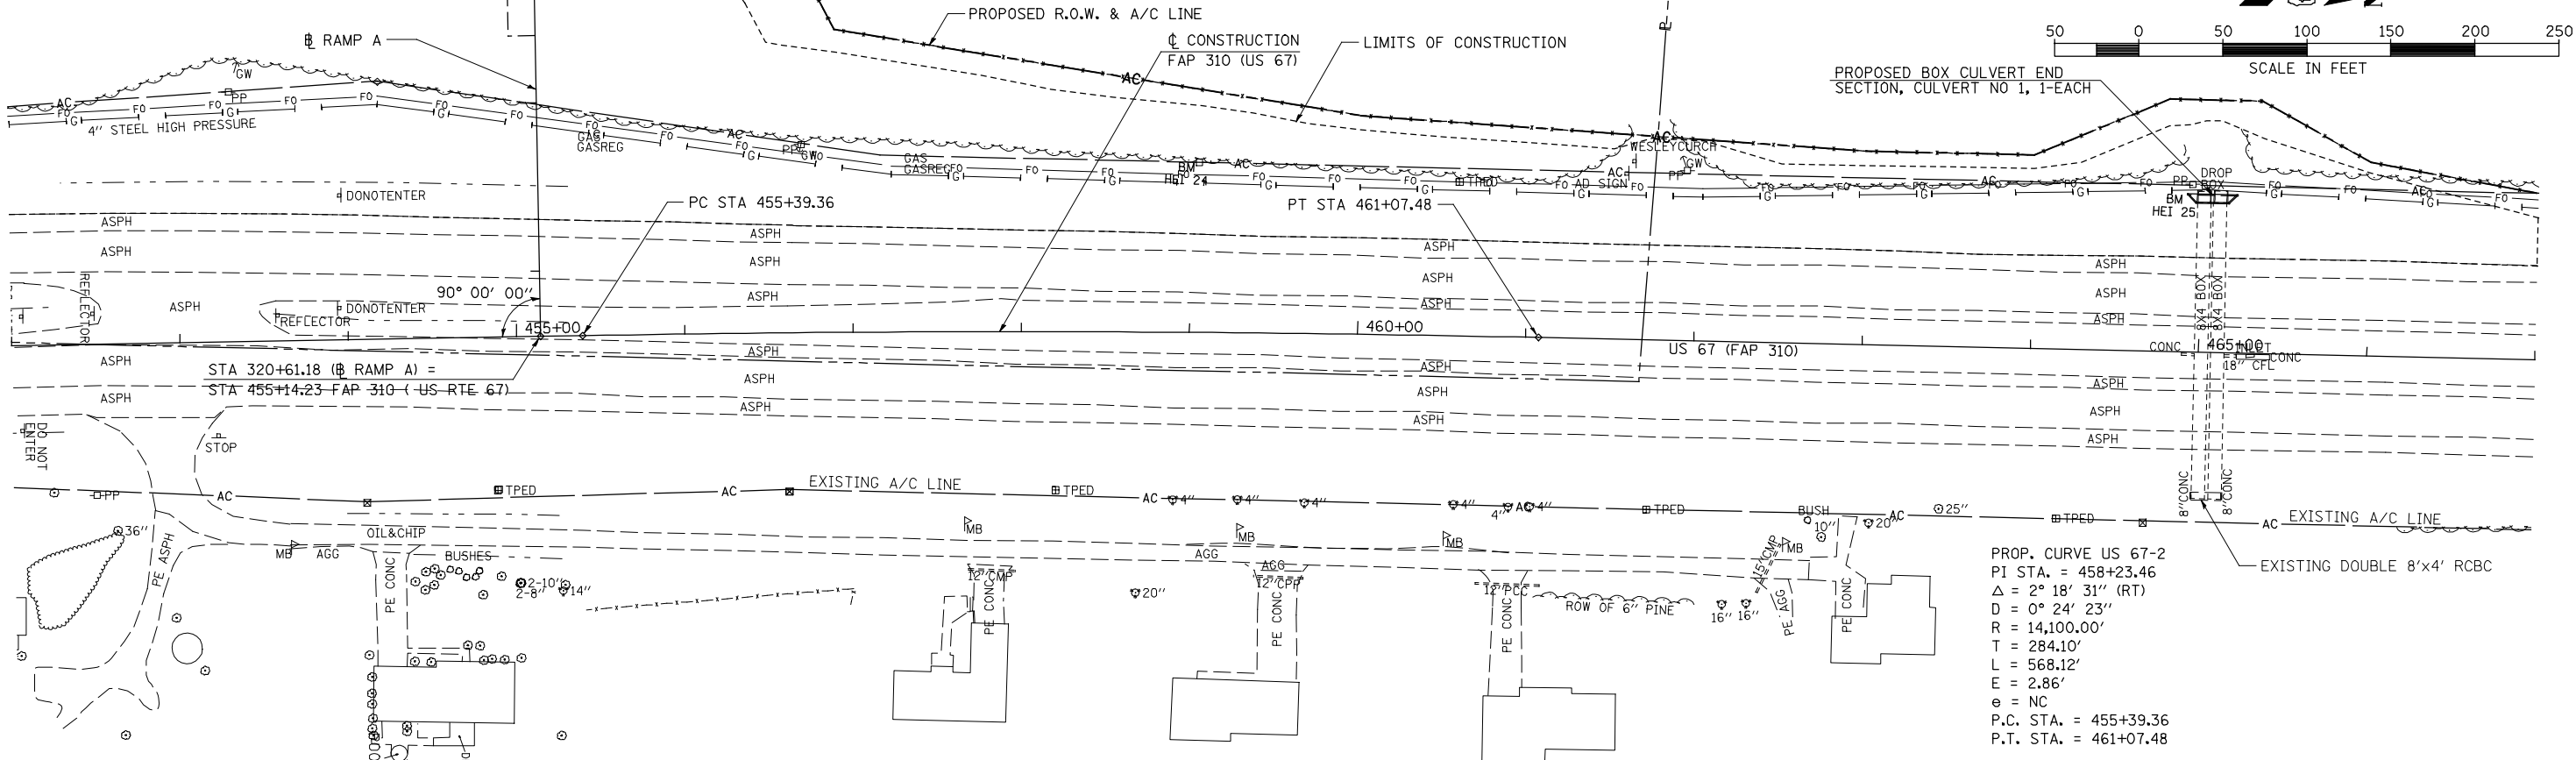

PROP. CURVE US 67-2
 PI STA. = 458+23.46
 $\Delta = 2^\circ 18' 31''$ (RT)
 $D = 0^\circ 24' 23''$
 $R = 14,100.00'$
 $T = 284.10'$
 $L = 568.12'$
 $E = 2.86'$
 $e = NC$
 P.C. STA. = 455+39.36
 P.T. STA. = 461+07.48

DATE	
BY	
PROFILE	SURVEYED
	PLOTTED
	CHECKED
	GRADES
	STRUCTURE
NOTE BOOK NO.	_____
CHECKED NAME	_____
NOTATION CHRD	_____

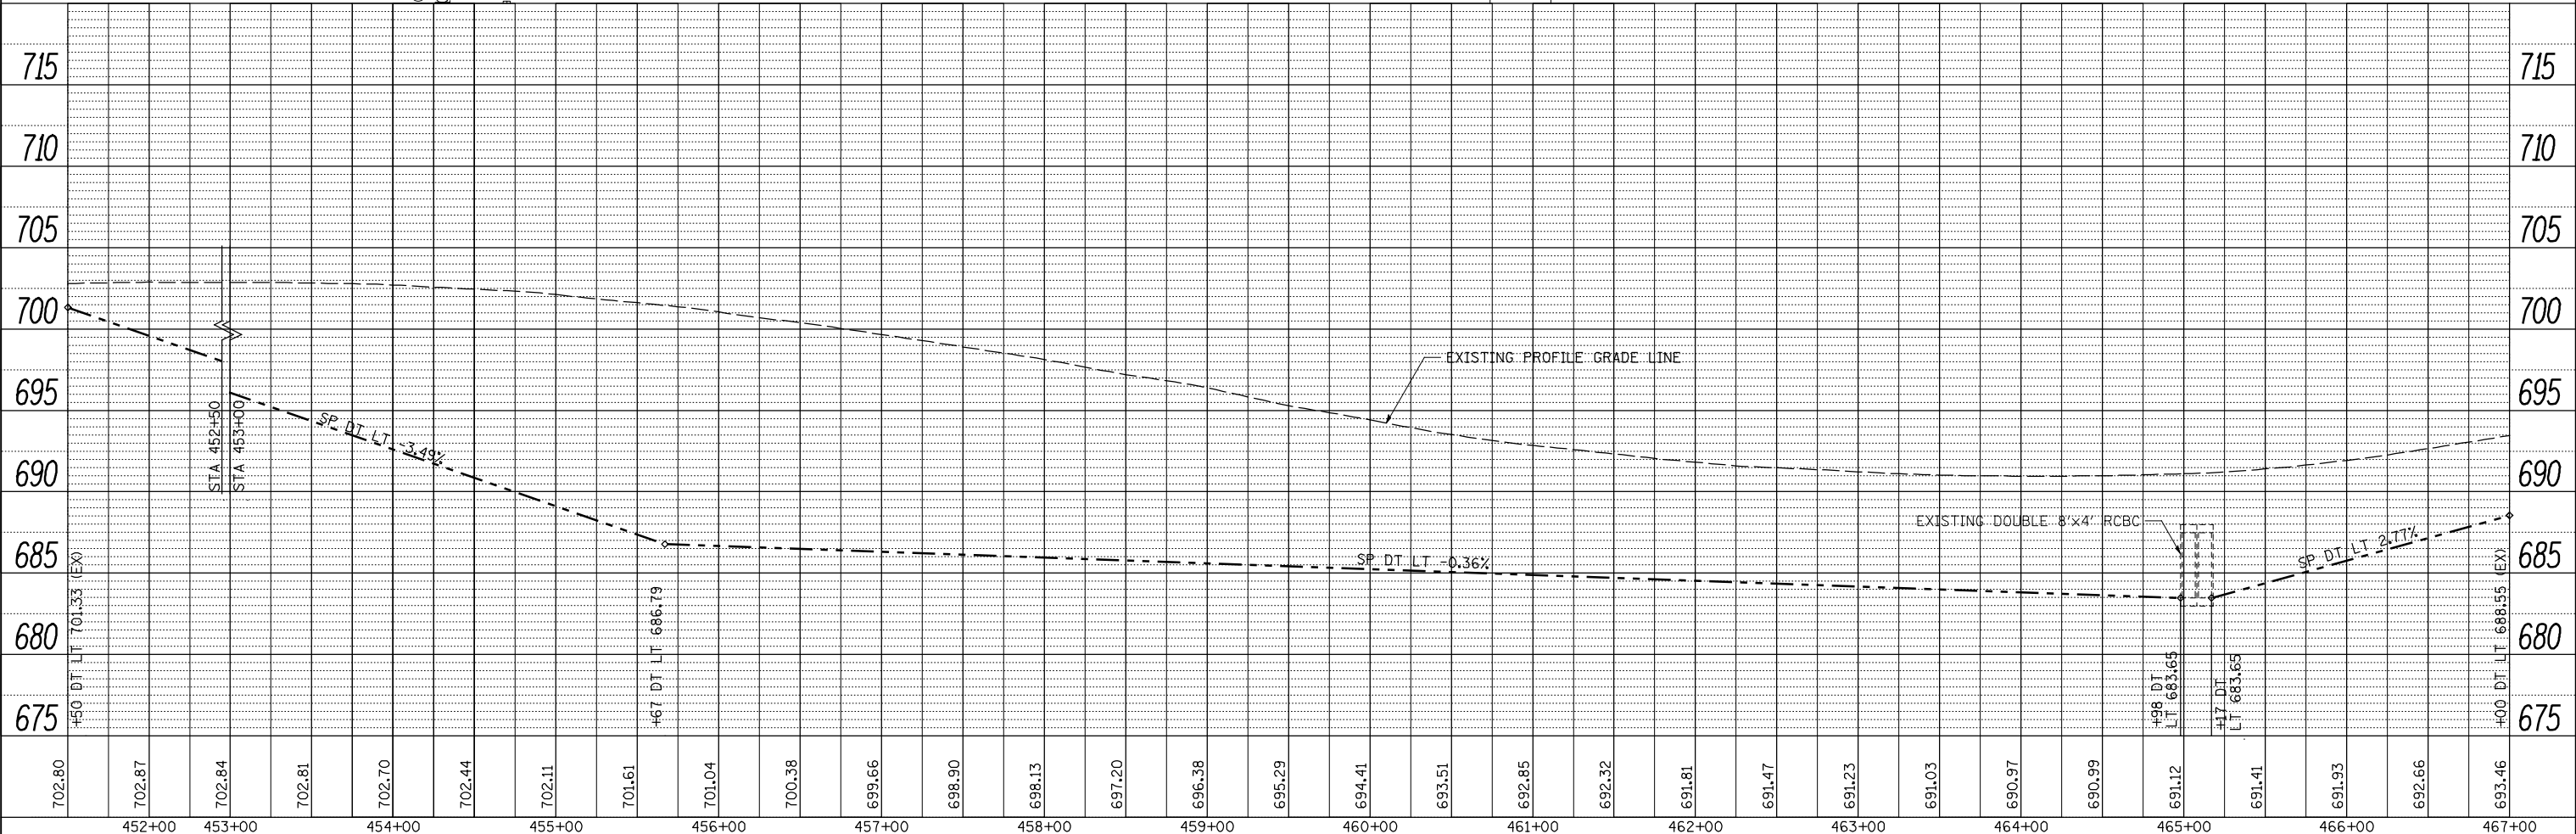

702.80	702.87	702.84	702.81	702.70	702.44	702.11	701.61	701.04	700.38	699.66	698.90	698.13	697.20	696.38	695.29	694.41	693.51	692.85	692.32	691.81	691.47	691.23	691.03	690.97	690.99	691.12	691.41	691.93	692.66	693.46	715	710	705	700	695	690	685	680	675	452+00	453+00	454+00	455+00	456+00	457+00	458+00	459+00	460+00	461+00	462+00	463+00	464+00	465+00	466+00	467+00
--------	--------	-----	-----	-----	-----	-----	-----	-----	-----	-----	--------	--------	--------	--------	--------	--------	--------	--------	--------	--------	--------	--------	--------	--------	--------	--------

FILE NAME = vs:\transportation\2891\grading plans\2891D88-US67.dgn
 PLOT SCALE = 100.0000' / IN.
 PLOT DATE = 12/12/2012

USER NAME = jdean
 DESIGNED - JRB
 DRAWN - RLR
 CHECKED - AWM
 DATE - 12-12-12

REVISED -
 REVISED -
 REVISED -
 REVISED -

STATE OF ILLINOIS
DEPARTMENT OF TRANSPORTATION

FAP 407 (IL RTE 336)
GRADING & DRAINAGE PLAN & PROFILE US 67
STA 451+50 TO STA 467+00
 SCALE: 1"=50'
 SHEET NO. 13 OF 23 SHEETS
 STA. 451+50 TO STA. 467+00

F.A.P. RTE.	SECTION	COUNTY	TOTAL SHEETS	SHEET NO.
407	(55-31A)	McDONOUGH	671	156
CONTRACT NO. 68A42			ILLINOIS FED. AID PROJECT	