


PLAN	SURVEYED	DATE
NOTE BOOK	PLOTTED	BY
NO.	ALIGNED	
	CAD FILE NAME	

PROFILE	SURVEYED	DATE
GRADES CHECKED	PLOTTED	BY
NO.	STRUCTURE	NOTATION

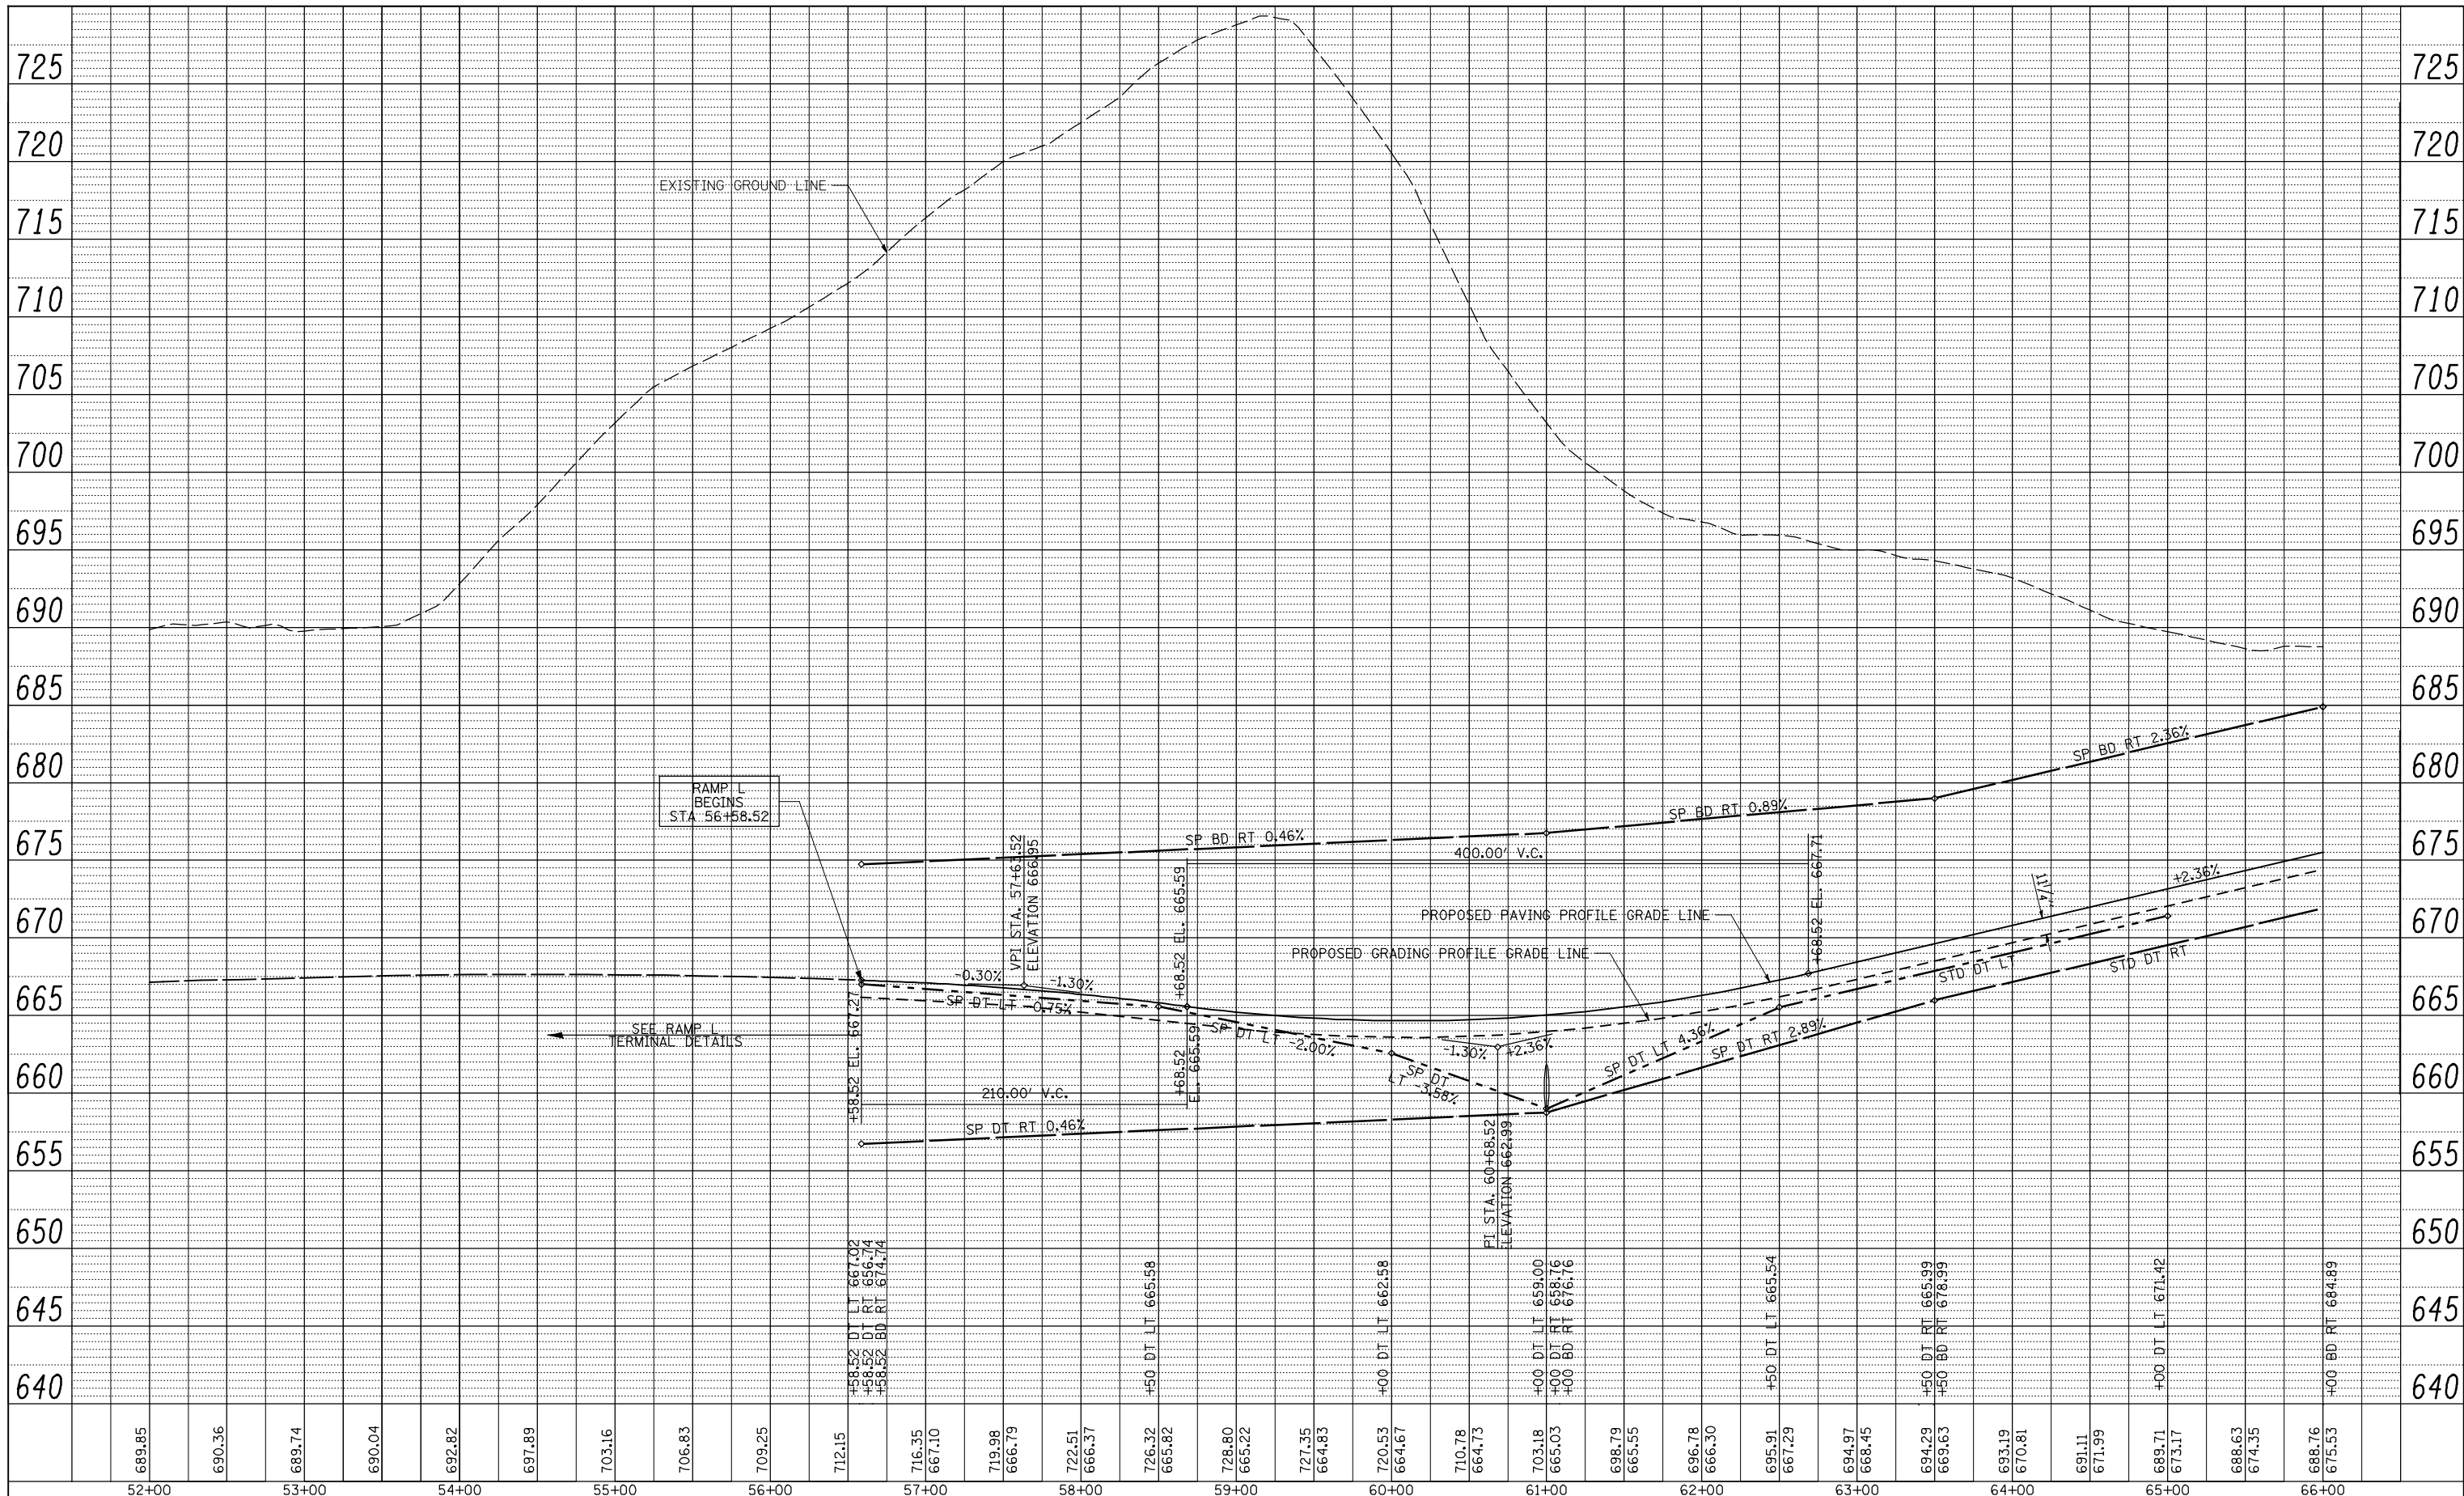

FILE NAME =	USER NAME = jdeen	DESIGNED - JRB	REVISED -
V:\Transportation\2891\Grading Plans\2891D-Prof26a-RampL.dgn		DRAWN - RLR	REVISED -
		CHECKED - AWM	REVISED -
		DATE - 12-12-12	REVISED -

**STATE OF ILLINOIS
DEPARTMENT OF TRANSPORTATION**

FAP 407 (IL RTE 336) GRADING & DRAINAGE PLAN & PROFILE RAMP L STATION 52+00 TO STATION 66+00			
SCALE: 1"=50'	SHEET NO. 15 OF 23 SHEETS	STA. 52+00	TO STA. 66+00

F.A.P. RTE. 407	SECTION (55-3)A	COUNTY McDONOUGH	TOTAL SHEETS 671	SHEET NO. 158
ILLINOIS FED. AID PROJECT			CONTRACT NO. 68A42	