


PLAN	SURVEYED	DATE
	PLOTTED	BY
NOTE BOOK	CHECKED	
NO.	BY	
	DATE	

PROFILE	SURVEYED	DATE
	PLOTTED	BY
NOTE BOOK	CHECKED	
NO.	BY	
	DATE	

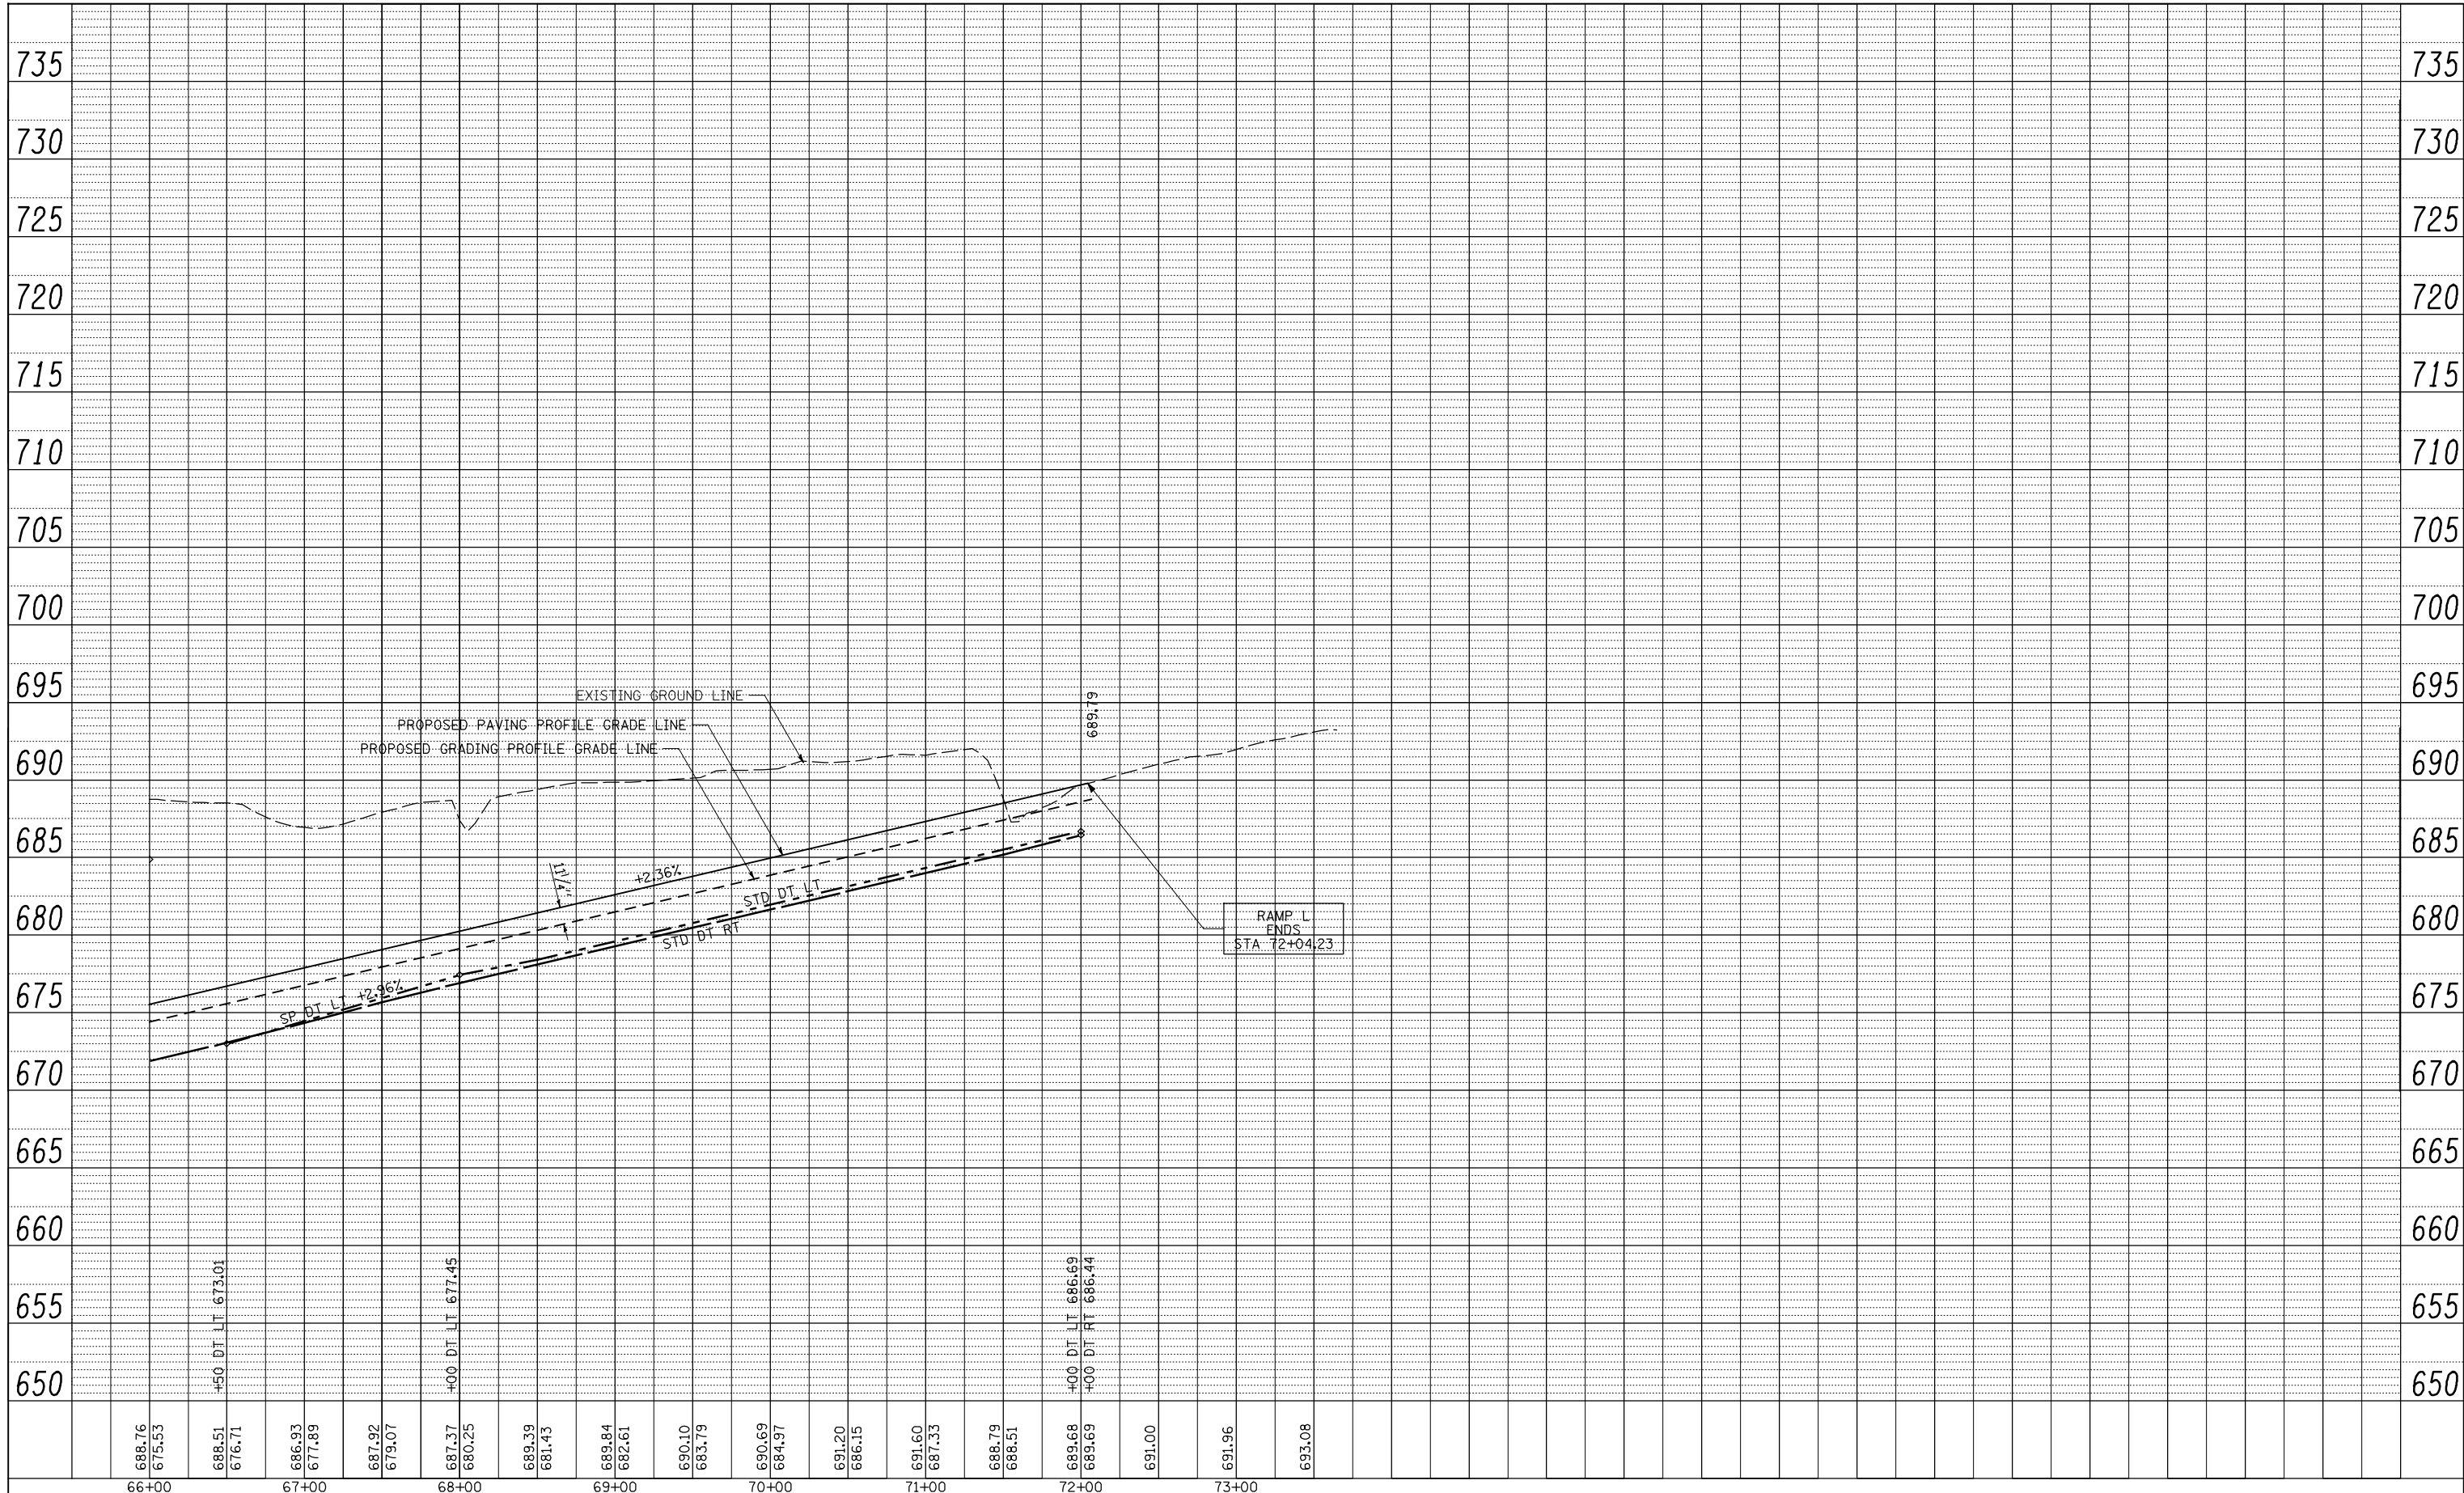

FILE NAME =	USER NAME = jdeen	DESIGNED - JRB	REVISED -
V:\Transportation\2891\Grading Plans\2891D-Prof26b-RampL.dgn		DRAWN - RLR	REVISED -
	PLOT SCALE = 100.00' / IN.	CHECKED - AWM	REVISED -
	PLOT DATE = 12/12/2012	DATE - 12-12-12	REVISED -

**STATE OF ILLINOIS  
DEPARTMENT OF TRANSPORTATION**

**FAP 407 (IL RTE 336)  
GRADING & DRAINAGE PLAN & PROFILE RAMP L  
STATION 66+00 TO STATION 72+04.23**

SCALE: 1"=50' SHEET NO. 16 OF 23 SHEETS STA. 66+00 TO STA. 72+04.23

F.A.P. RTE.	SECTION	COUNTY	TOTAL SHEETS	SHEET NO.
407	(55-3)A	McDONOUGH	671	159
			CONTRACT NO. 68A42	
ILLINOIS FED. AID PROJECT				