


PLAN	SURVEYED	DATE
NOTE BOOK	PLOTTED	BY
NO.	AT	
	WORK	
	FILE	
	NAME	

PROFILE	SURVEYED	DATE
GRADES CHECKED	PLOTTED	BY
STRUCTURE	AT	
NOTATION	WORK	
CHWD	FILE	
	NAME	

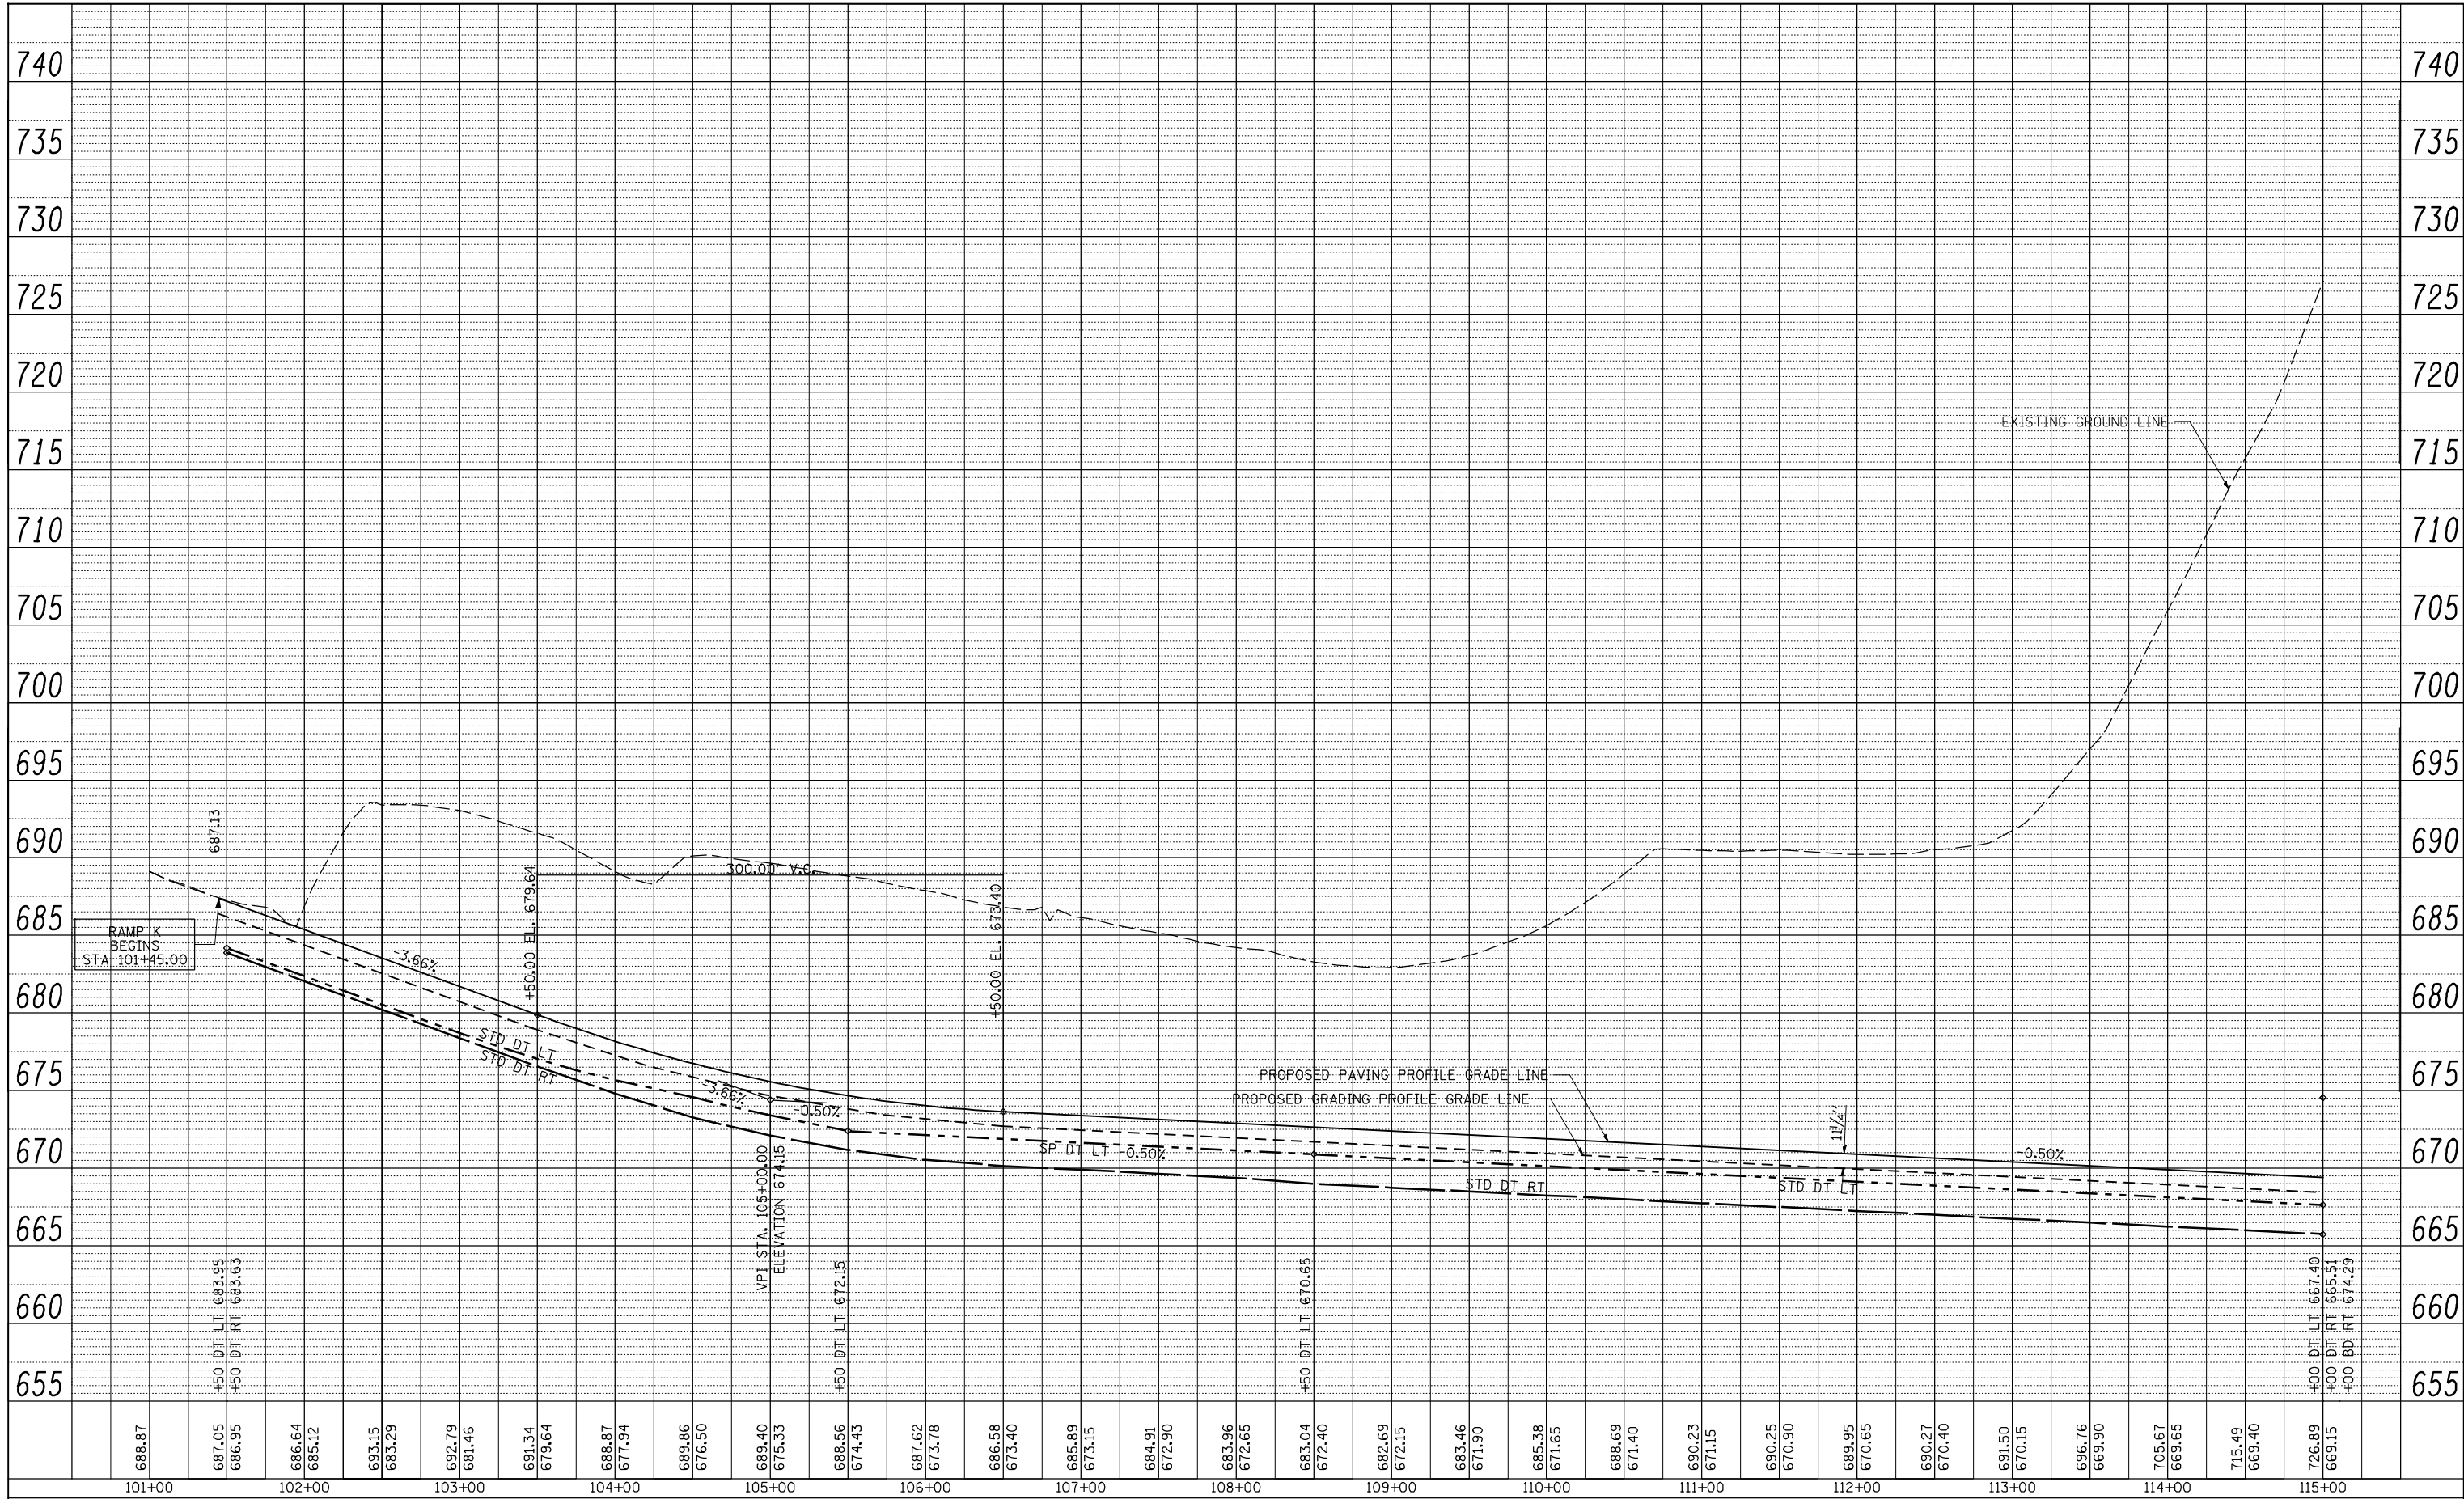

FILE NAME =	USER NAME = jdeen	DESIGNED - JRB	REVISED -
V:\Transportation\2891\Grading Plans\2891D-Prof27a-RampK.dgn		DRAWN - RLR	REVISED -
		CHECKED - AWM	REVISED -
		DATE - 12-12-12	REVISED -

**STATE OF ILLINOIS
DEPARTMENT OF TRANSPORTATION**

**FAP 407 (IL RTE 336)
GRADING & DRAINAGE PLAN & PROFILE RAMP K
STATION 101+45 TO STATION 115+00**

F.A.P. RTE.	SECTION	COUNTY	TOTAL SHEETS	SHEET NO.
407	(55-3)A	McDONOUGH	671	161
			CONTRACT NO. 68A42	

SCALE: 1"=50' SHEET NO. 18 OF 23 SHEETS STA. 101+45 TO STA. 115+00

ILLINOIS FED. AID PROJECT