


PLAN	SURVEYED	BY	DATE
	PLOTTED		
	CHECKED		
	ATTEMPTED		
	NO. _____		
	CARD FILE NAME		

PROFILE	SURVEYED	BY	DATE
	PLOTTED		
	CHECKED		
	ATTEMPTED		
	NO. _____		
	NOT AT THIS OFFICE		

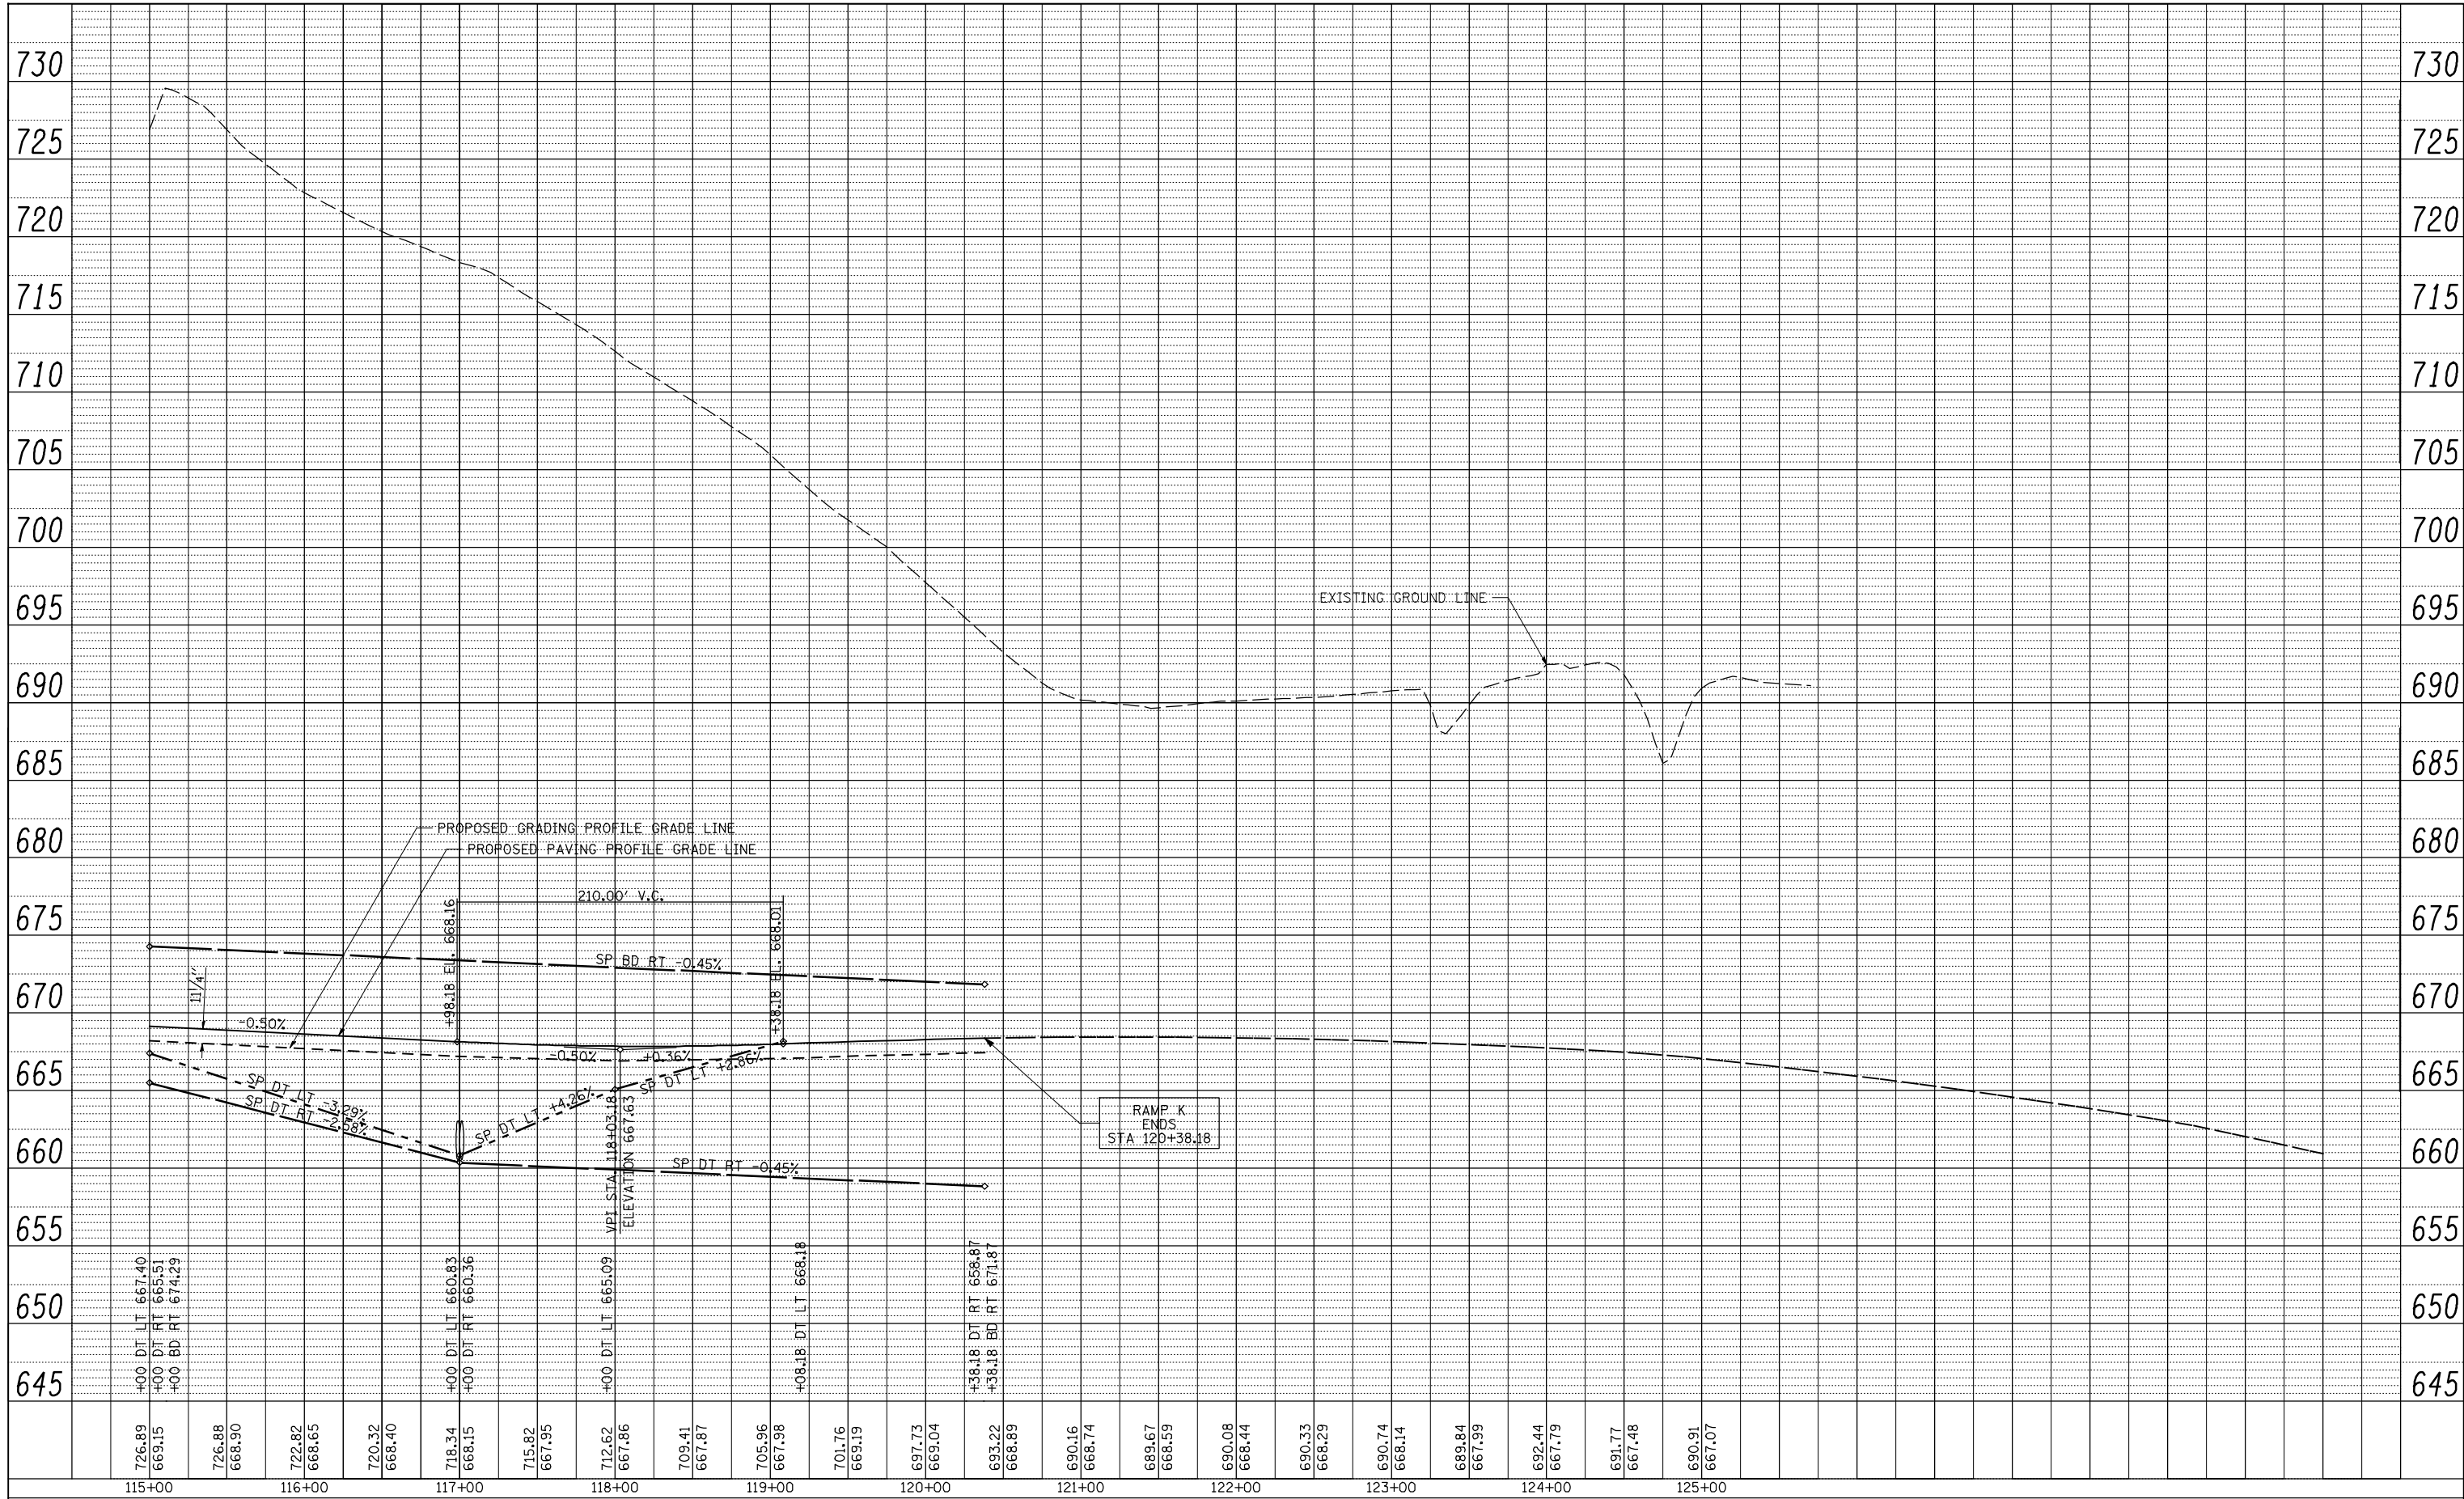

726.89	726.88	722.82	720.32	718.34	715.82	712.62	709.41	705.96	701.76	697.73	693.22	690.16	689.67	690.08	690.33	690.74	689.84	692.44	691.77	690.91
669.15	668.90	668.65	668.40	668.15	667.95	667.86	667.87	667.98	669.19	669.04	668.89	668.74	668.59	668.44	668.29	668.14	667.99	667.79	667.48	667.07
115+00	116+00	117+00	118+00	119+00	120+00	121+00	122+00	123+00	124+00	125+00										

FILE NAME =	USER NAME = jdeen	DESIGNED - JRB	REVISED -	STATE OF ILLINOIS DEPARTMENT OF TRANSPORTATION	FAP 407 (IL RTE 336) GRADING & DRAINAGE PLAN & PROFILE RAMP K STATION 115+00 TO STATION 125+00	F.A.P. RTE.	SECTION	COUNTY	TOTAL SHEETS	SHEET NO.	
V:\Transportation\2891\Grading Plans\2891DPr-f27b-RampK.dgn	PLOT SCALE = 100.0000' / IN.	CHECKED - AWM	REVISED -			407	(55-3)A	McDONOUGH	671	162	
PLOT DATE = 12/12/2012	DATE - 12-12-12	REVISED -	REVISED -			CONTRACT NO. 68A42		ILLINOIS FED. AID PROJECT			
SCALE: 1"=50'		SHEET NO. 19 OF 23 SHEETS				STA. 115+00 TO STA. 125+00					