



PLAN	SURVEYED	DATE
	PLOTTED	BY
NOTE BOOK	CHECKED	
NO.	NO.	
	DATE	
	BY	

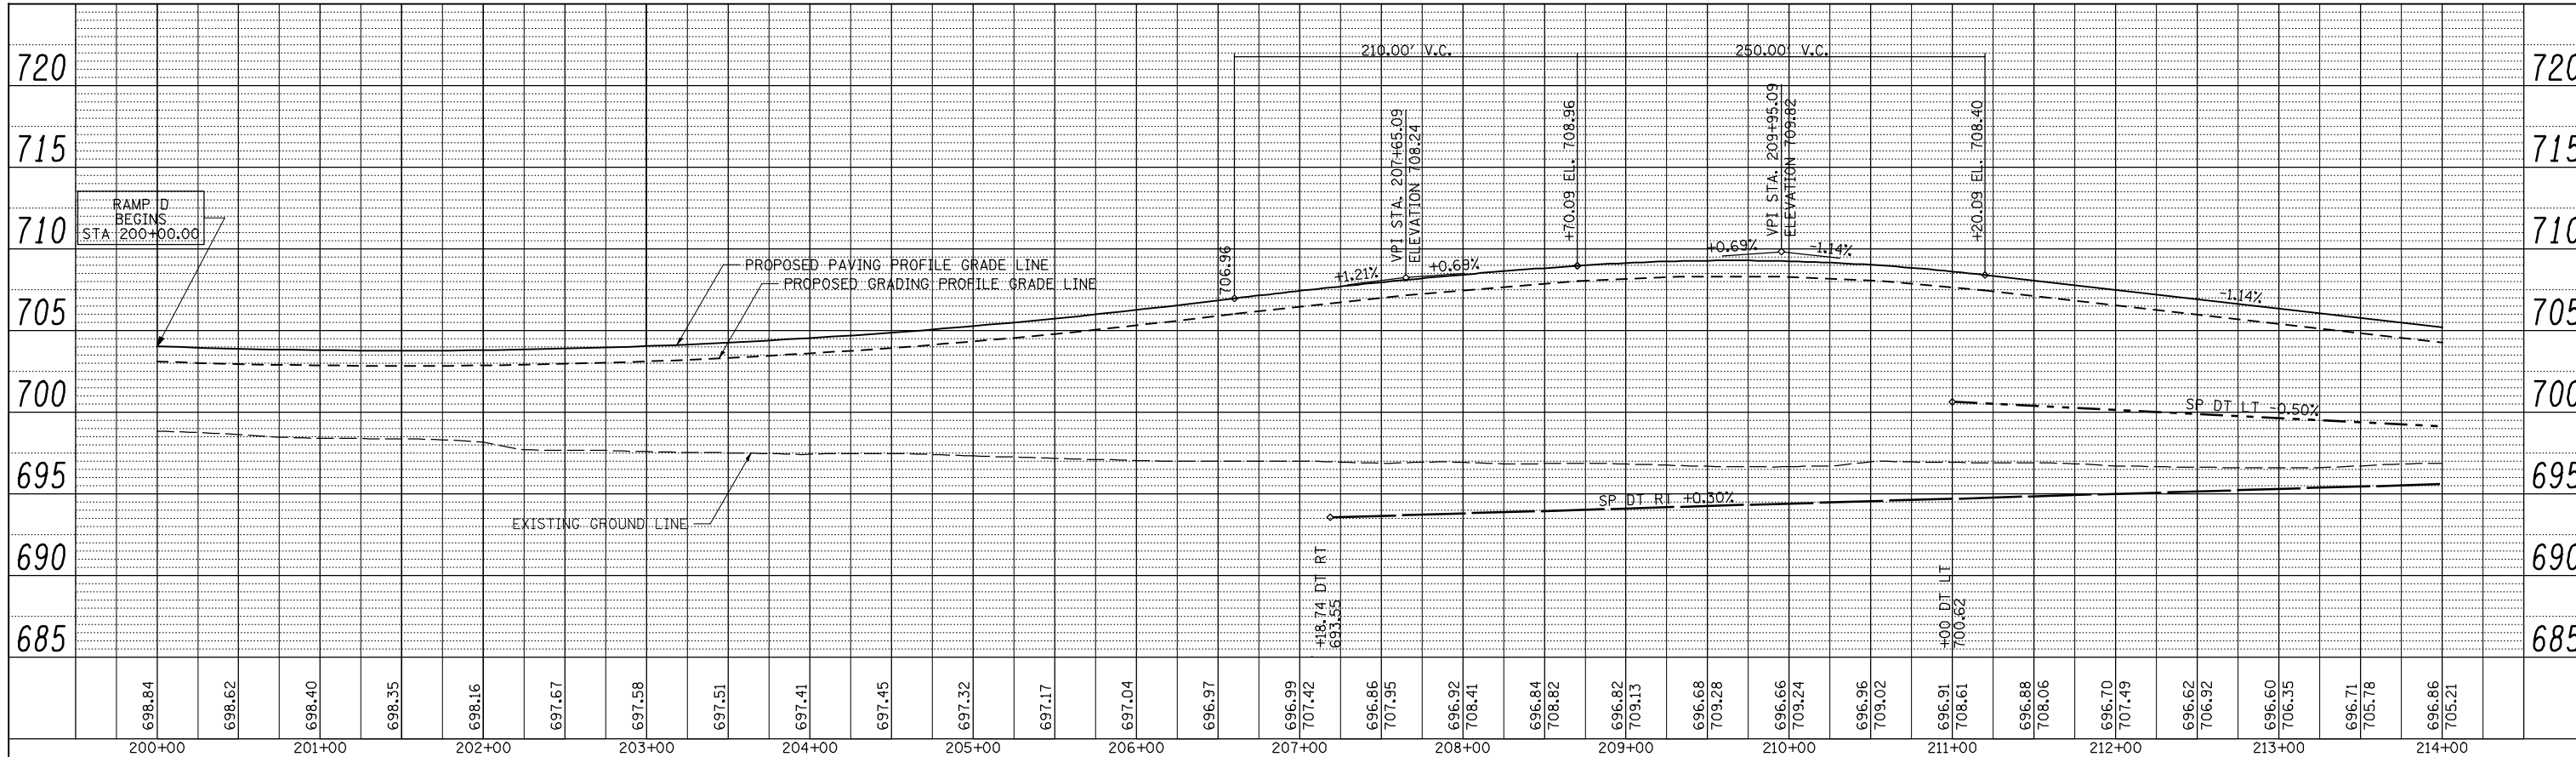

PROFILE	SURVEYED	DATE
	PLOTTED	BY
NOTE BOOK	CHECKED	
NO.	NO.	
	DATE	
	BY	

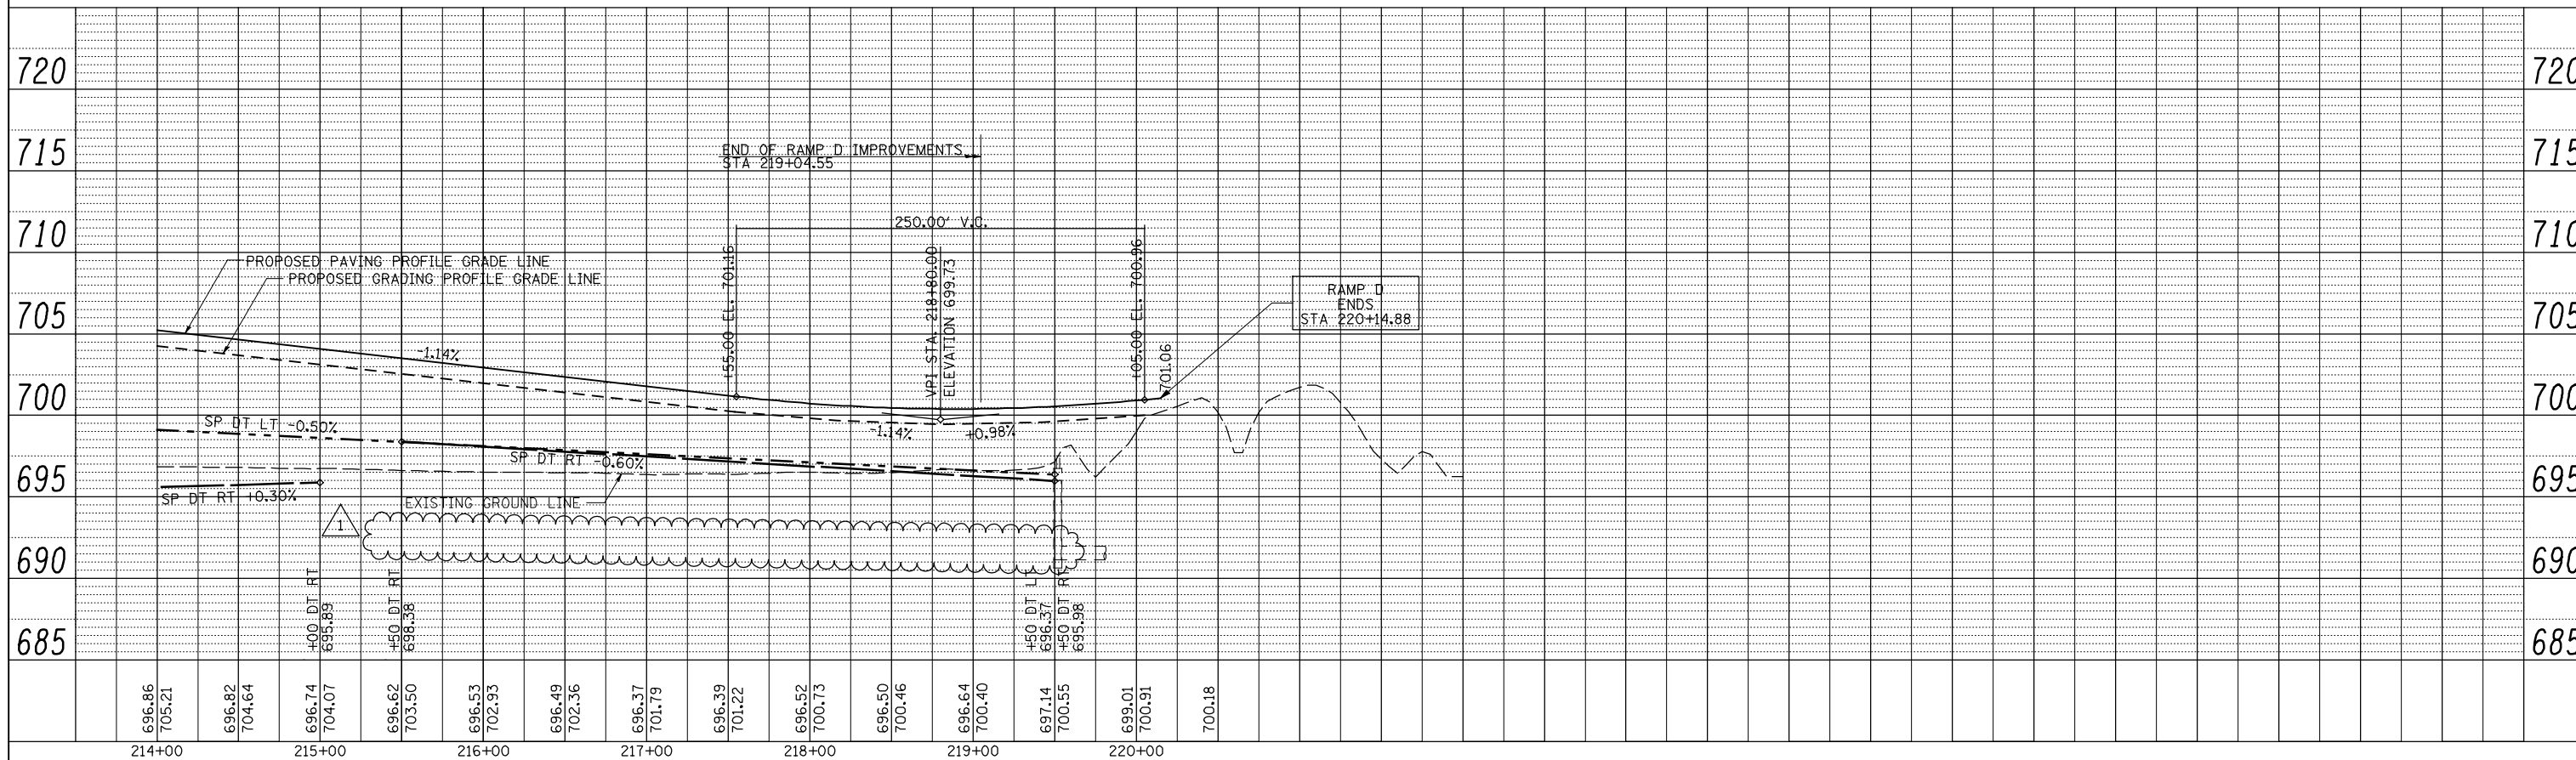

FILE NAME =	USER NAME = jdeen	DESIGNED - JRB	REVISED - 02/07/2013
vs:\transportation\2891\grading plans\2891D\Prof29-RampD.dgn		DRAWN - RLR	REVISED -
PLOT SCALE = 100.00' / IN.		CHECKED - AWM	REVISED -
PLOT DATE = 2/7/2013		DATE - 12-12-12	REVISED -

**STATE OF ILLINOIS
DEPARTMENT OF TRANSPORTATION**

**FAP 407 (IL RTE 336)
GRADING & DRAINAGE PLAN & PROFILE RAMP D
STATION 200+00 TO STATION 220+00**

SCALE: 1"=50' SHEET NO. 21 OF 23 SHEETS STA. 200+00 TO STA. 220+00

F.A.P. RTE.	SECTION	COUNTY	TOTAL SHEETS	SHEET NO.
407	(55-3)A	McDONOUGH	671	164
			CONTRACT NO. 68A42	
ILLINOIS FED. AID PROJECT				