
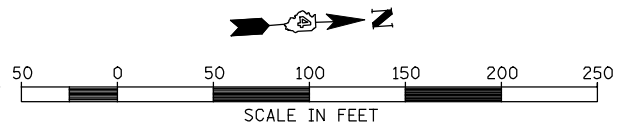


SEC 33, T 6 N, R 3 W, 4th PM

LAVERDIERE CONSTRUCTION, INC.

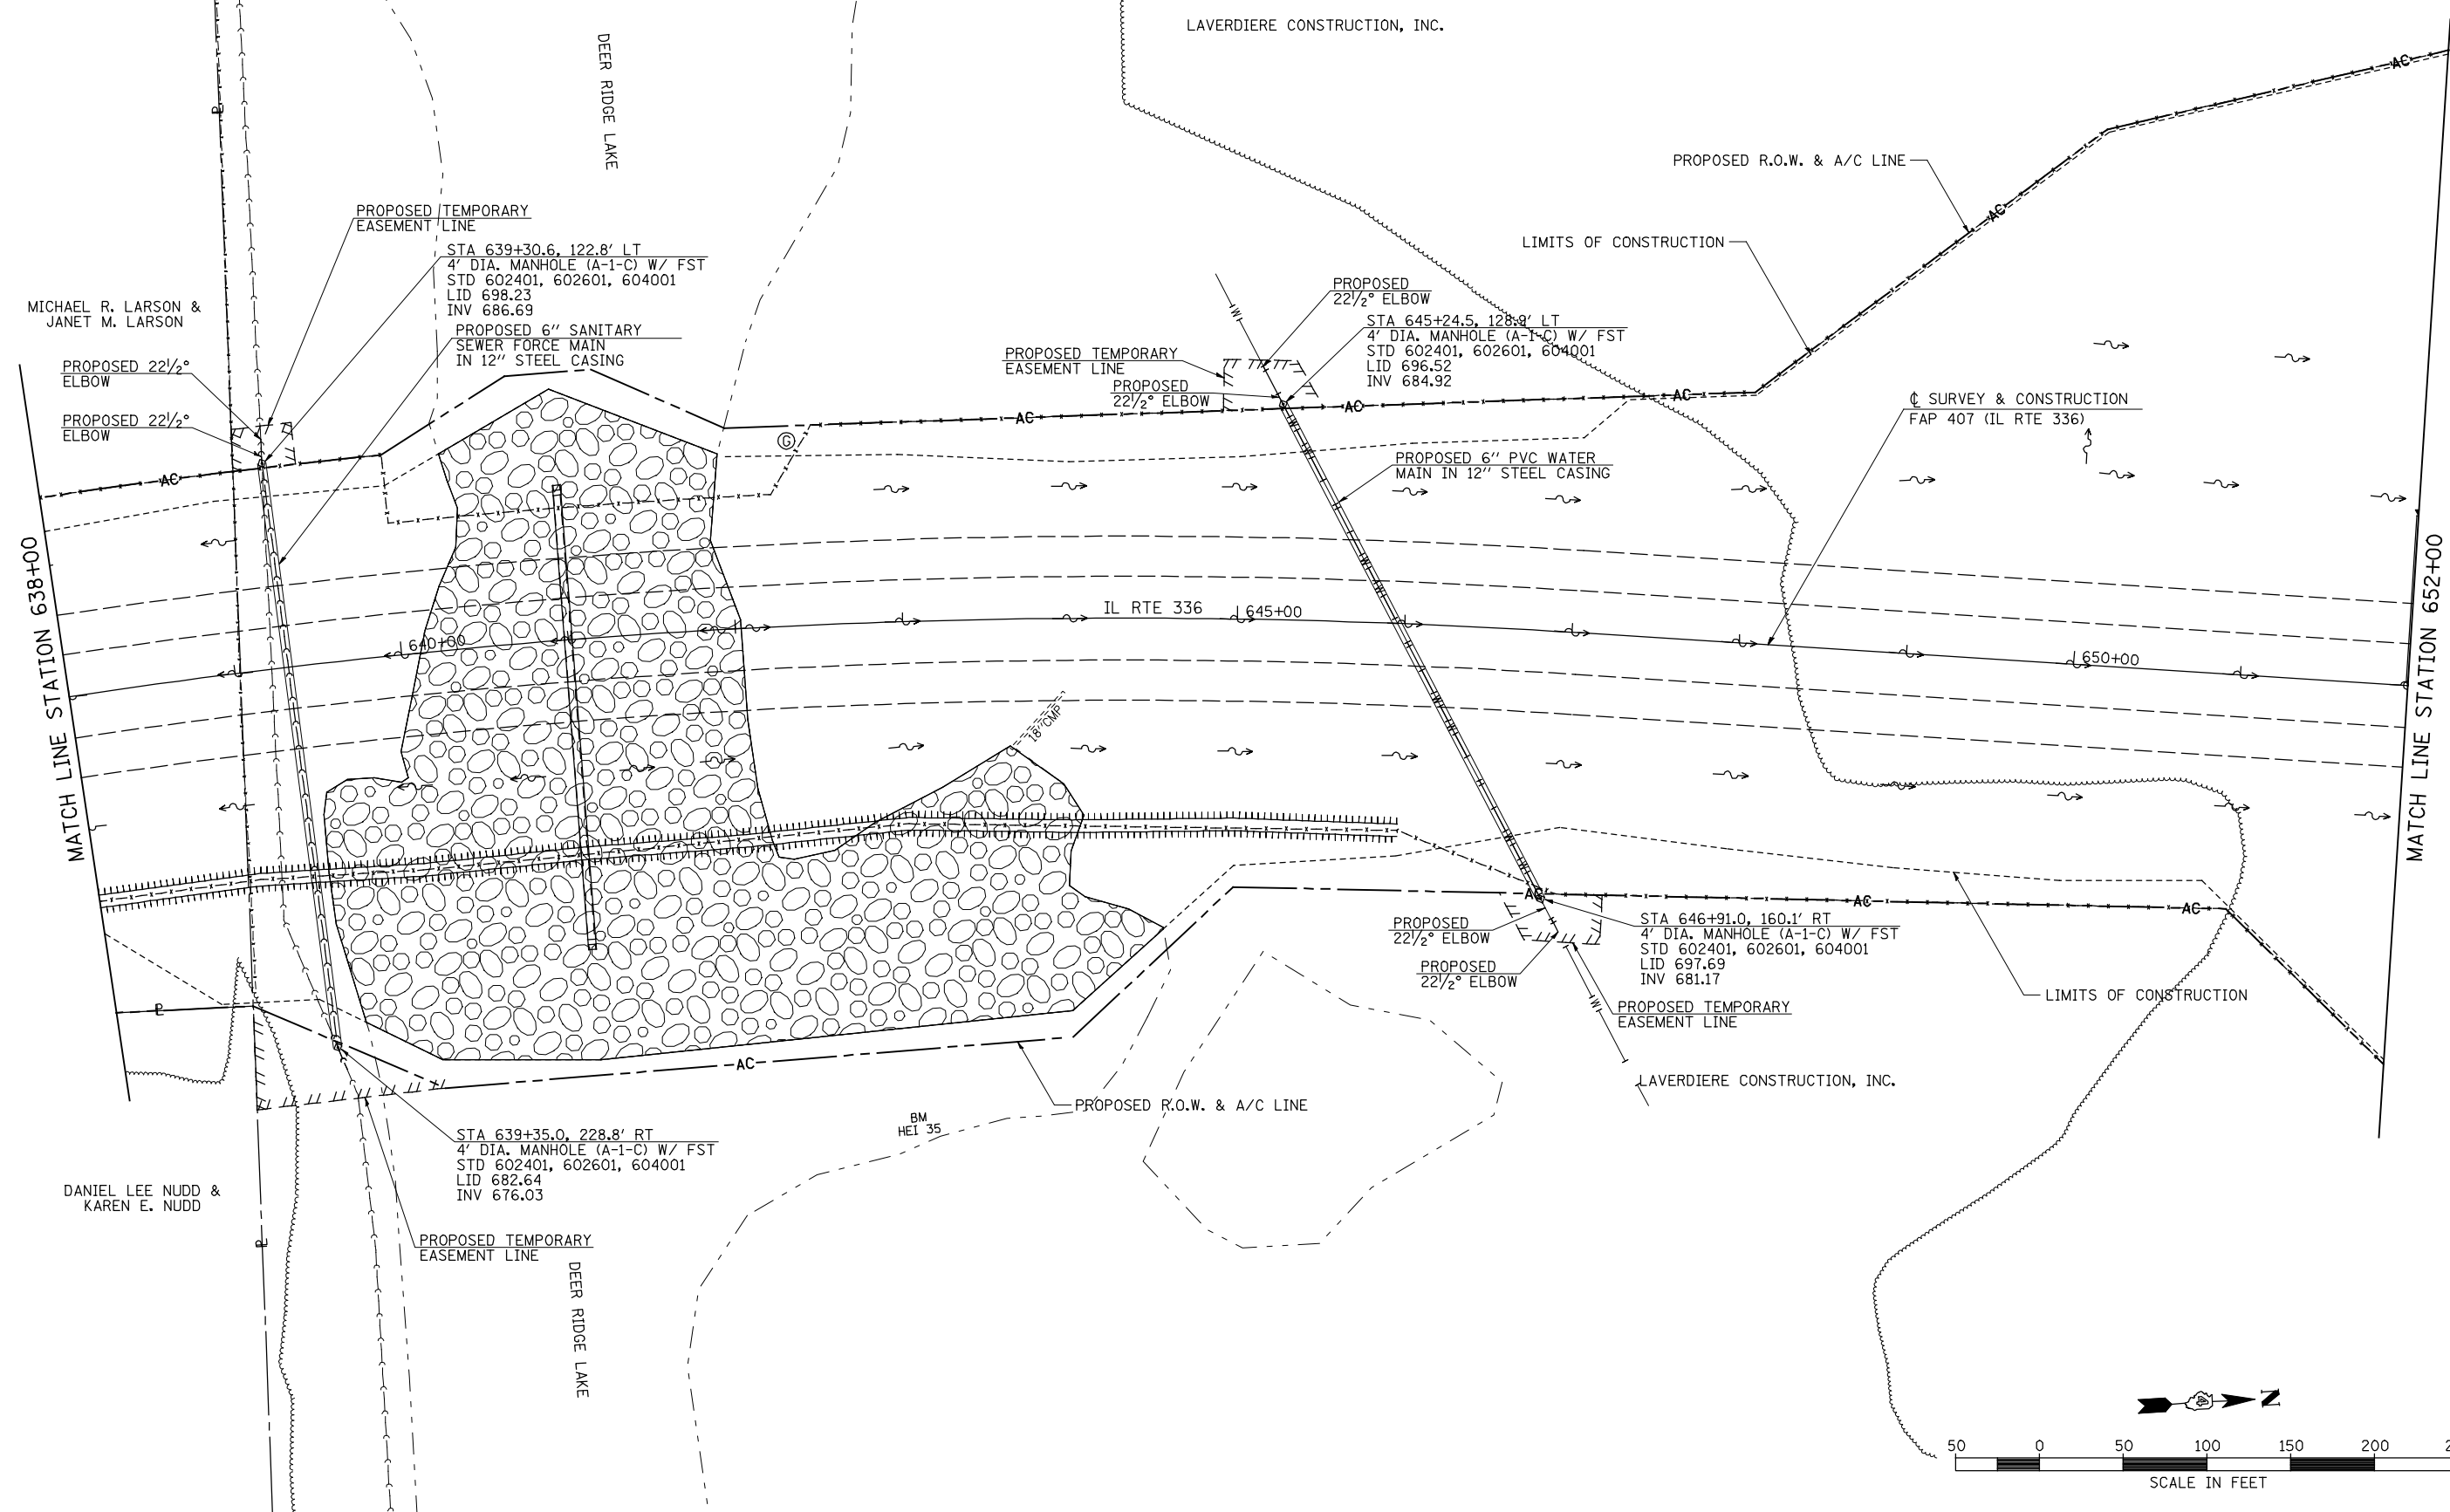

FILE NAME =	USER NAME = jdeen	DESIGNED - JRB	REVISED -
v:\transportation\2891\grading plans\2891\UTIL004(IL336).dgn		DRAWN - RLR	REVISED -
PLOT SCALE = 1/8" = 1' / IN.		CHECKED - AWM	REVISED -
PLOT DATE = 12/12/2012		DATE - 12-12-12	REVISED -

**STATE OF ILLINOIS
DEPARTMENT OF TRANSPORTATION**

**FAP 407 (IL RTE 336)
UTILITY PLAN - STA 638+00 TO STA 652+00**

SCALE: 1"=50' SHEET NO. 1 OF 1 SHEETS STA. 638+00 TO STA. 652+00

F.A.P. RTE.	SECTION	COUNTY	TOTAL SHEETS	SHEET NO.
407	(55-3)A	McDONOUGH	671	167
			CONTRACT NO. 68A42	
ILLINOIS FED. AID PROJECT				