



PLAN	SURVEYED	DATE
	PLOTTED	BY
	NOTED	
	CHECKED	
	APPROVED	
	FILE NAME	

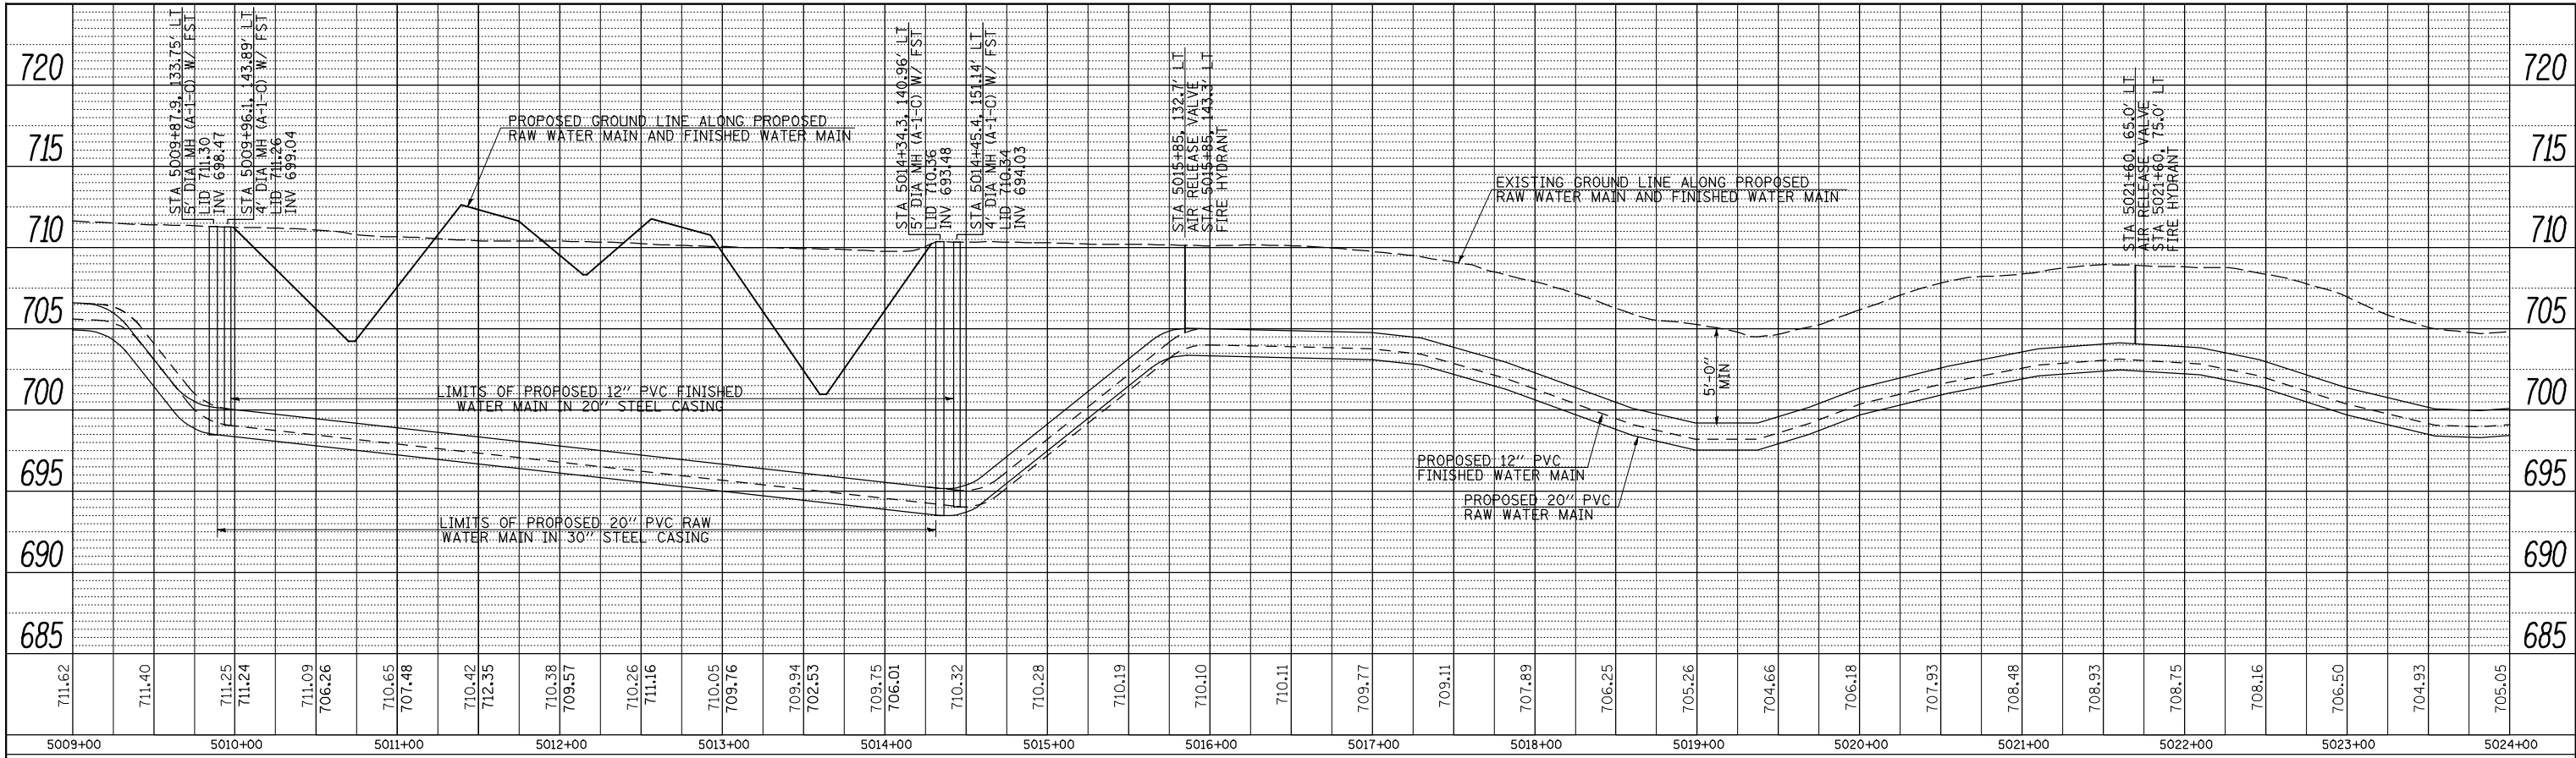

PROFILE	SURVEYED	DATE
	PLOTTED	BY
	NOTED	
	CHECKED	
	APPROVED	
	FILE NAME	

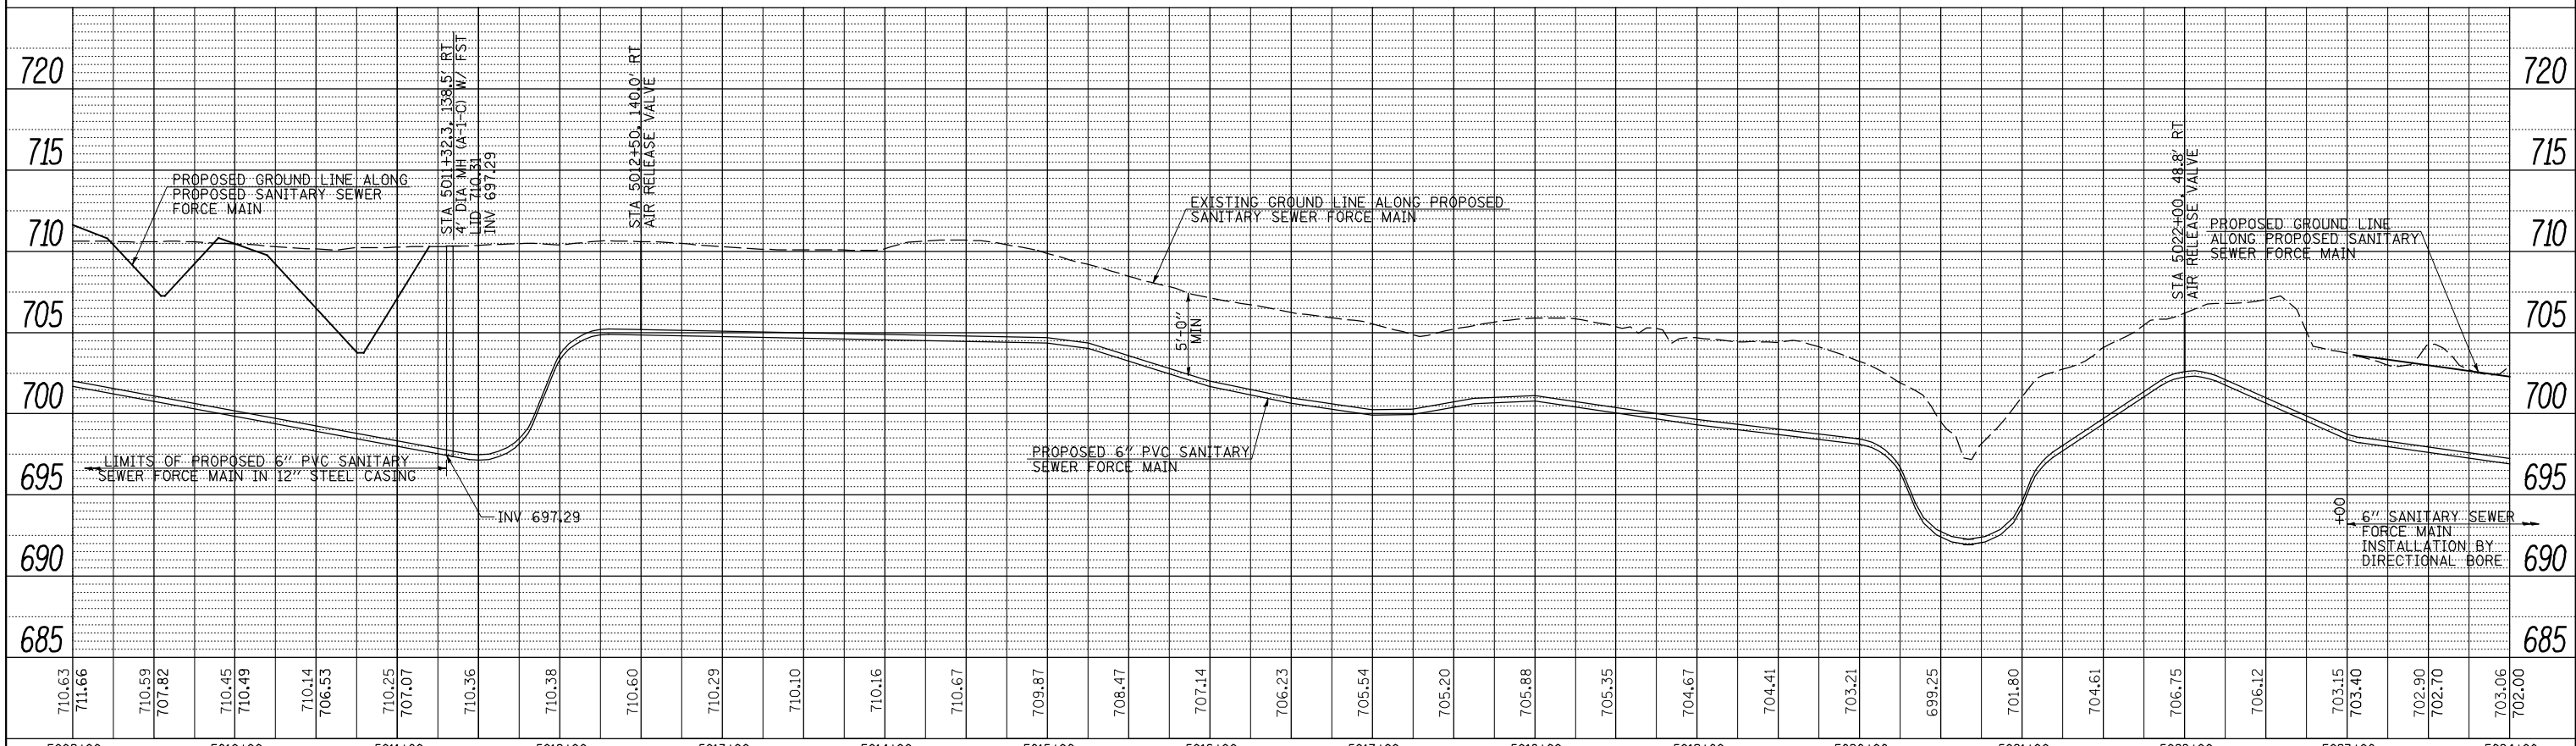

FILE NAME =	USER NAME = jdeen	DESIGNED - JRB	REVISED -
V:\Transportation\2891\Grading Plans\2891\utilpr02(CH20).dgn		DRAWN - RLR	REVISED -
		CHECKED - AWM	REVISED -
		DATE - 12-12-12	REVISED -

**STATE OF ILLINOIS  
DEPARTMENT OF TRANSPORTATION**

**FAP 407 (IL RTE 336)  
UTILITY PROFILE 1500N (CH 20) - STA 5009+00 TO STA 5024+00**

SCALE: 1" = 50'-0" SHEET NO. 4 OF 6 SHEETS STA. 5009+00 TO STA. 5024+00

F.A.P. RTE.	SECTION	COUNTY	TOTAL SHEETS	SHEET NO.
407	(55-31A)	MCDONOUGH	671	171
CONTRACT NO. 68A42			ILLINOIS FED. AID PROJECT	