
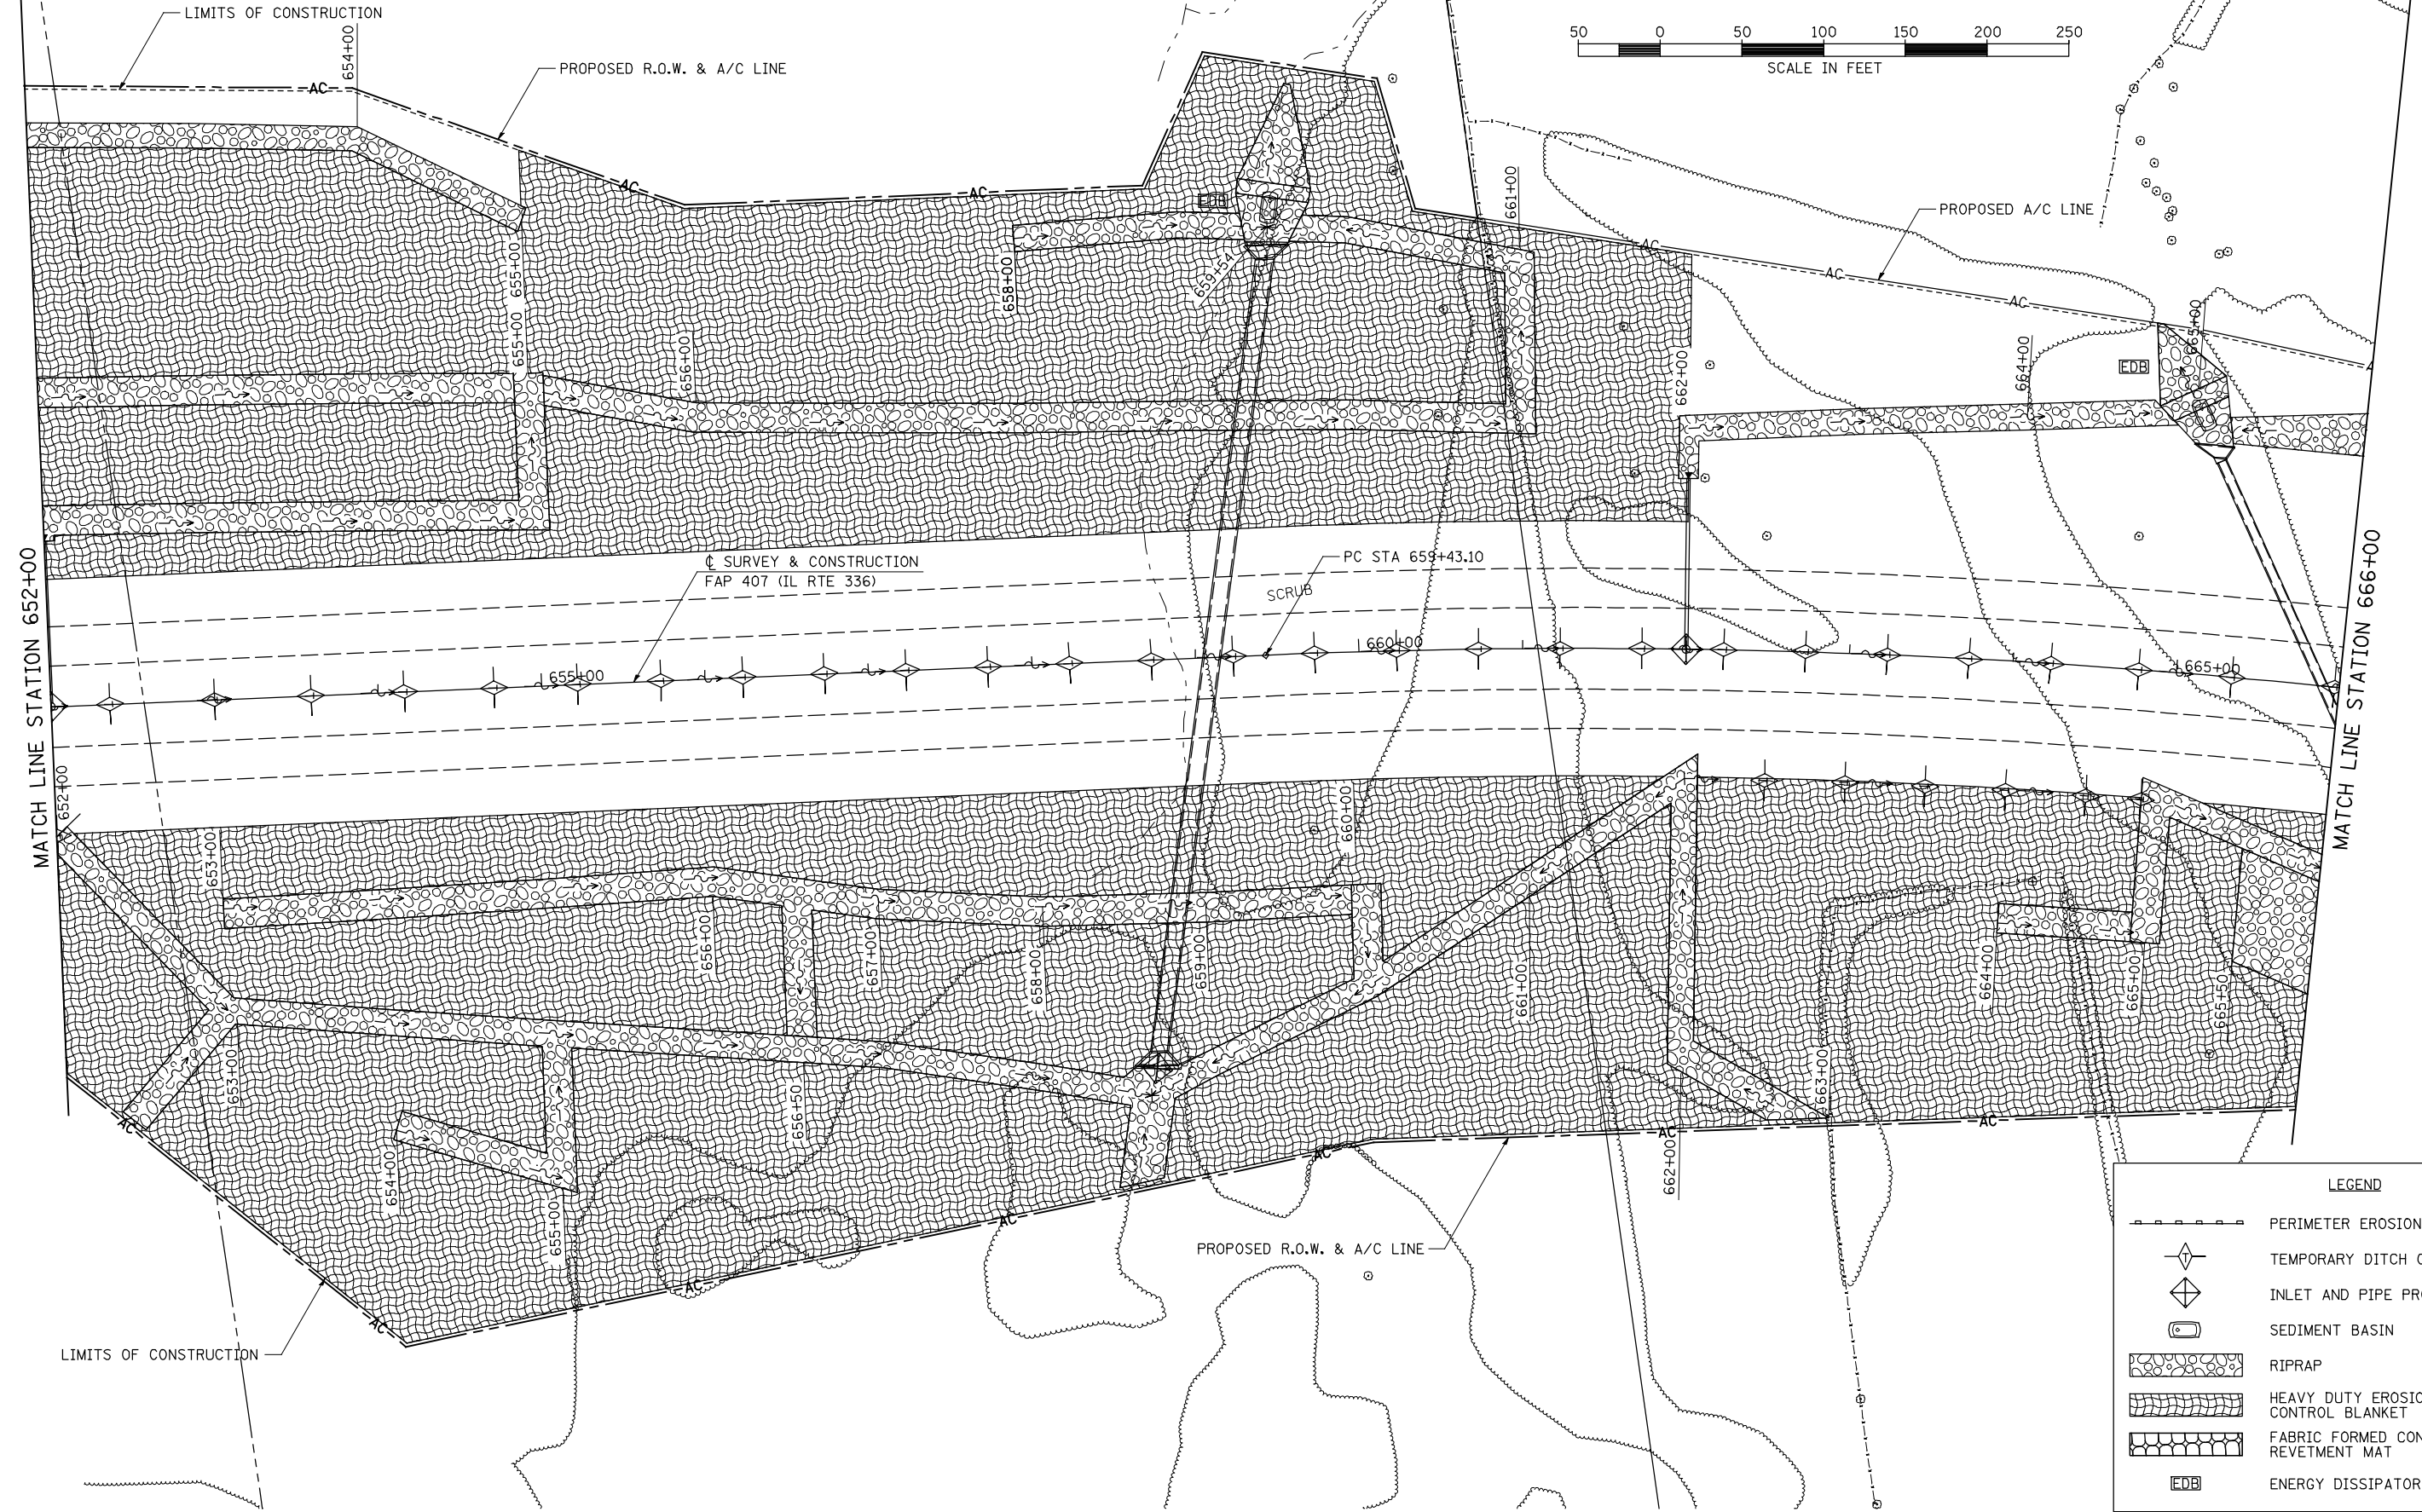


SEC 28, T 6 N, R 3 W, 4th PM

PROPOSED R.O.W. LINE

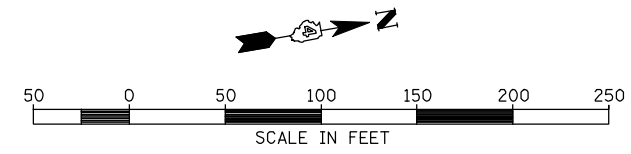

LEGEND

	PERIMETER EROSION BARRIER
	TEMPORARY DITCH CHECKS
	INLET AND PIPE PROTECTION
	SEDIMENT BASIN
	RIPRAP
	HEAVY DUTY EROSION CONTROL BLANKET
	FABRIC FORMED CONCRETE REVETMENT MAT
	ENERGY DISSIPATOR BASIN

FILE NAME = W:\Transportation\2891\Grading Plans\2891E09.dgn	USER NAME = jdeen	DESIGNED - JRB	REVISED -
PLOT SCALE = 100.00' / IN.	CHECKED - AWM	DRAWN - JMO	REVISED -
PLOT DATE = 12/12/2012	DATE - 12-12-12		REVISED -

**STATE OF ILLINOIS
DEPARTMENT OF TRANSPORTATION**

**FAP 407 (IL RTE 336)
EROSION CONTROL PLAN - STATION 652+00 TO STATION 666+00**

F.A.P. RTE.	SECTION	COUNTY	TOTAL SHEETS	SHEET NO.
407	(55-3)A	McDONOUGH	671	186
			CONTRACT NO. 68A42	

SCALE: 1"=50' SHEET NO. 9 OF 21 SHEETS STA. 652+00 TO STA. 666+00

ILLINOIS FED. AID PROJECT