
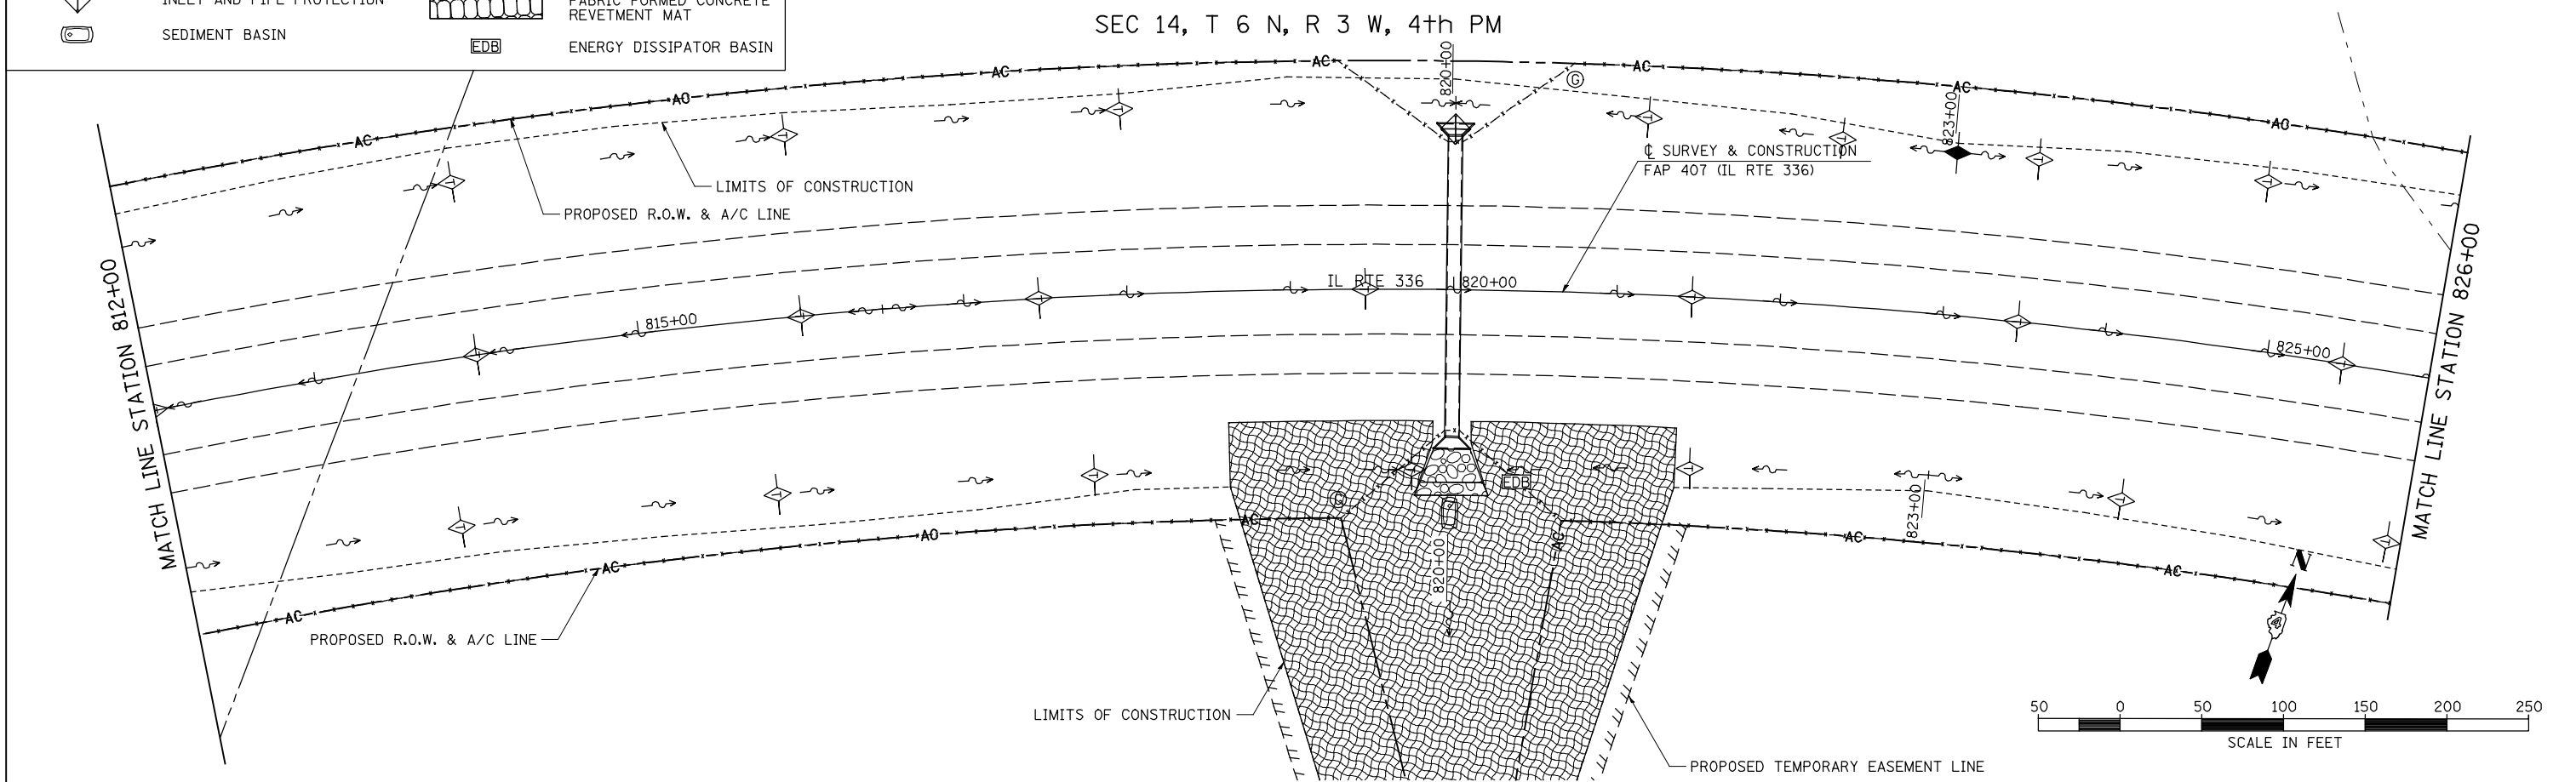


PLAN	SURVEYED	DATE
	PLOTTED	BY
	CHECKED	
	ALIGNED	
	ASSEMBLED	
	FILED	
	NO. _____	
	DATE _____	

PROFILE	SURVEYED	DATE
	PLOTTED	BY
	CHECKED	
	GRADES	
	STRUCTURE	
	NOTATION	
	CHRD	
	NO. _____	
	DATE _____	

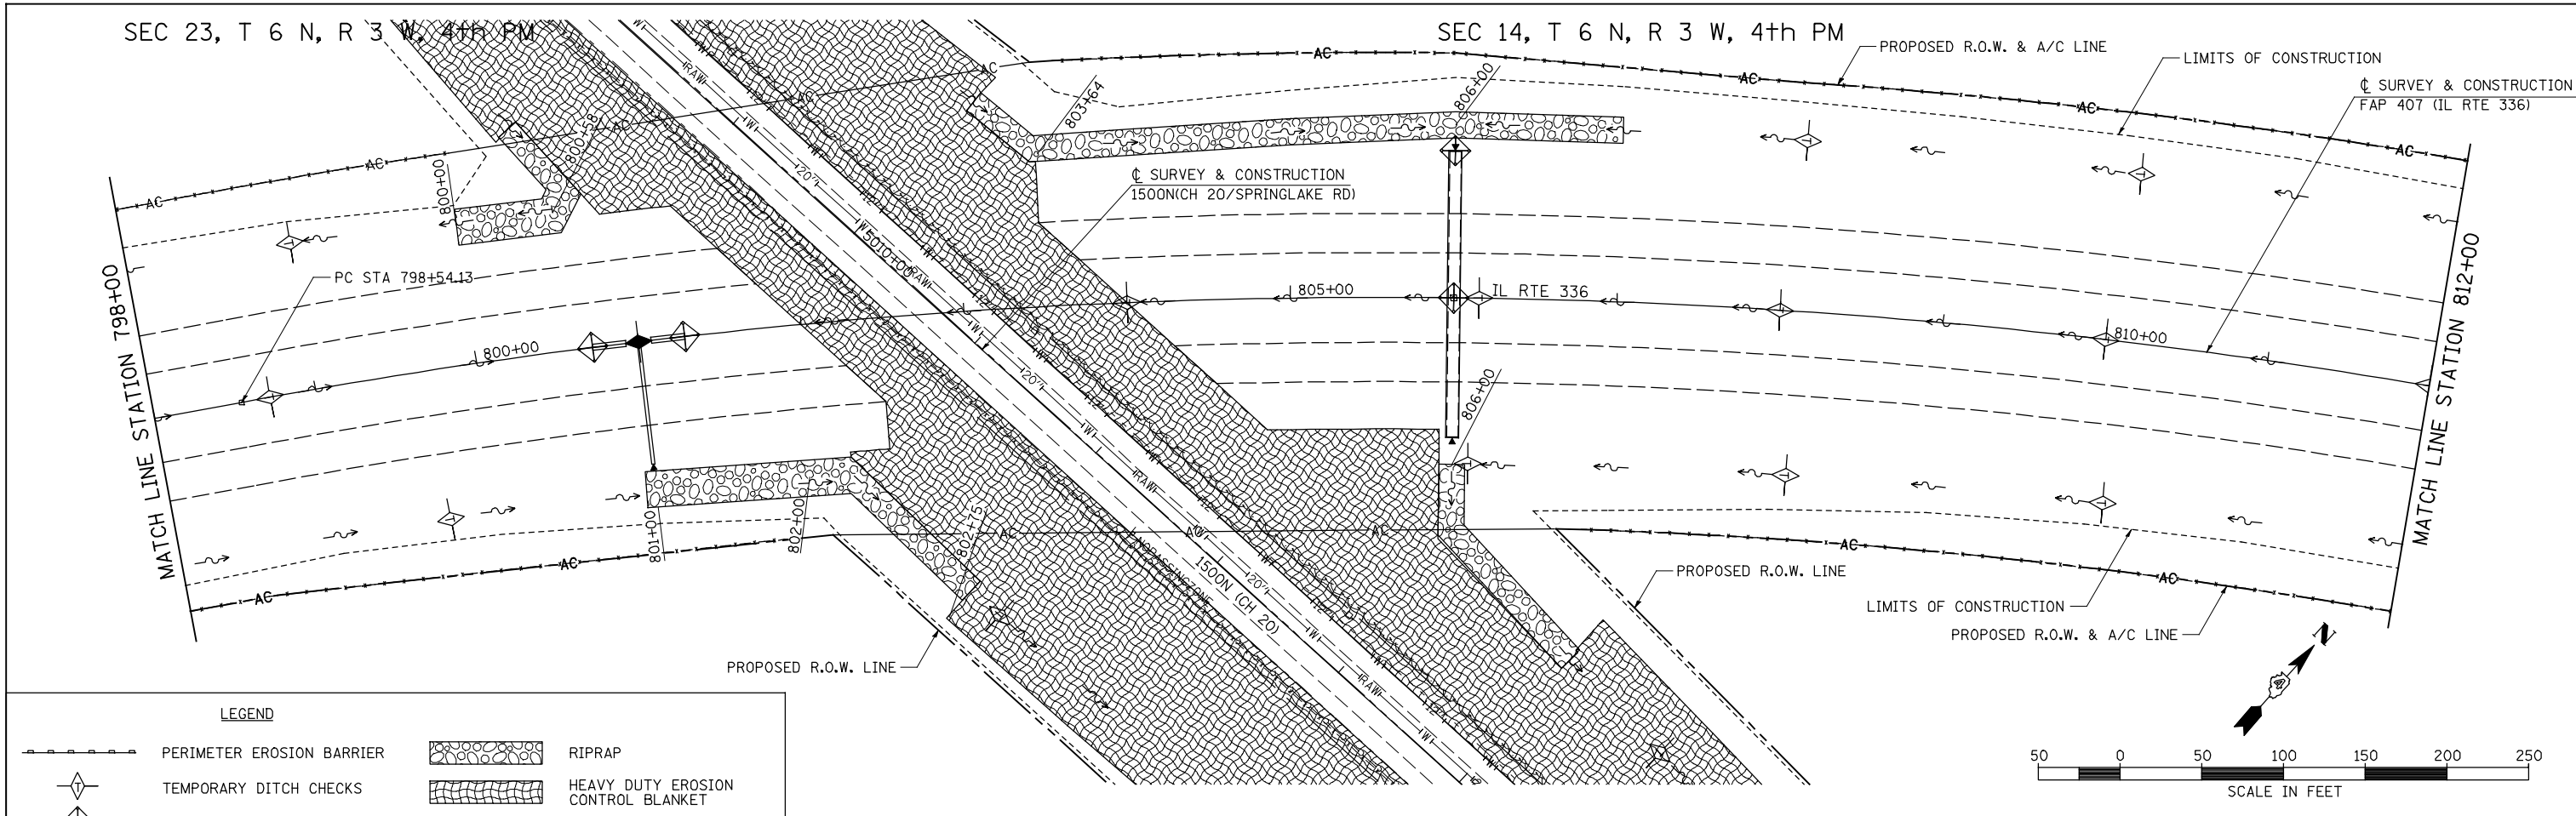

FILE NAME =	USER NAME = jdeen	DESIGNED - JRB	REVISED -
V:\Transportation\2891\Grading Plans\2891E16.dgn		DRAWN - JMO	REVISED -
		CHECKED - AWM	REVISED -
		DATE - 12-12-12	REVISED -

**STATE OF ILLINOIS  
DEPARTMENT OF TRANSPORTATION**

**FAP 407 (IL RTE 336)  
EROSION CONTROL PLAN - STATION 798+00 TO STATION 826+00**

SCALE: 1"=50'    SHEET NO. 18 OF 21 SHEETS    STA. 798+00 TO STA. 826+00

F.A.P. RTE.	SECTION	COUNTY	TOTAL SHEETS	SHEET NO.
407	(55-3)A	McDONOUGH	671	195
			CONTRACT NO. 68A42	
ILLINOIS FED. AID PROJECT				