


SEC 13, T 6 N, R 3 W, 4th PM

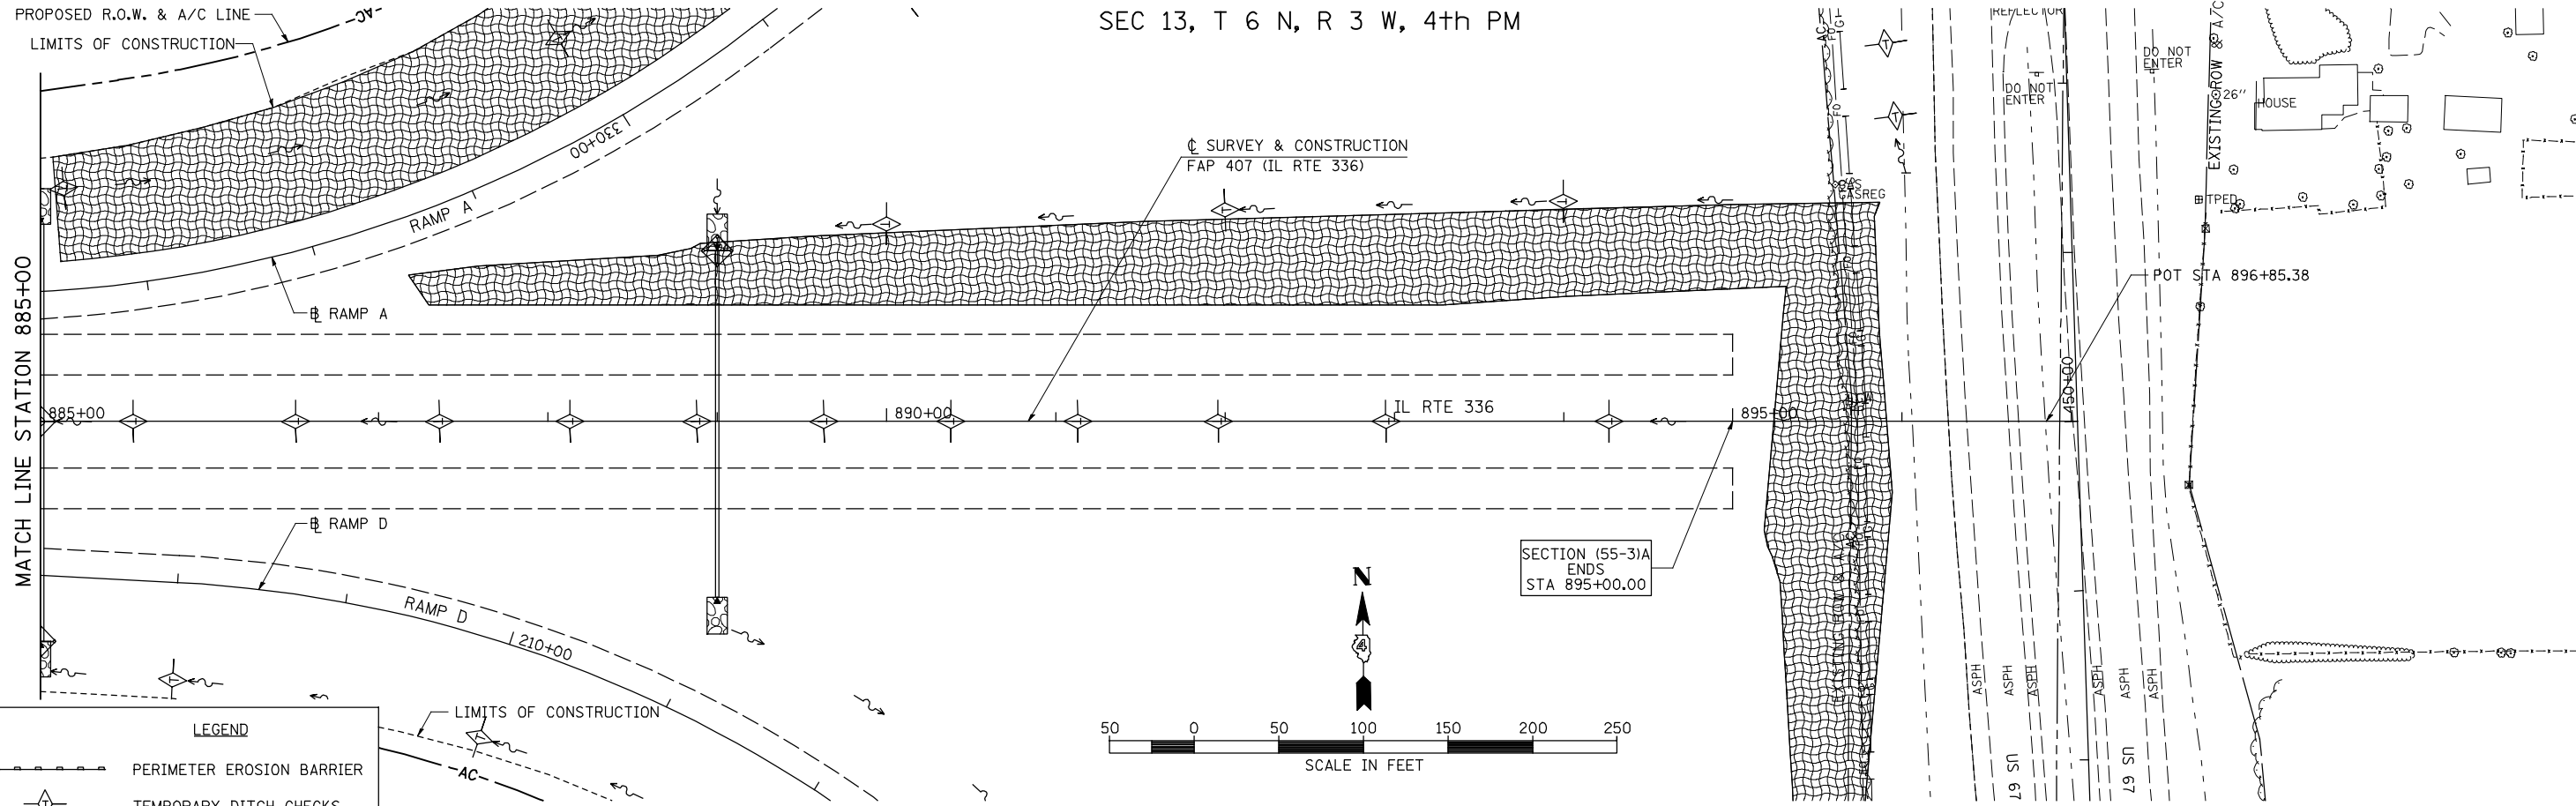

PLAN	SURVEYED	DATE
	PLOTTED	
	CHECKED	
	BY	
	DATE	
	NOTE BOOK NO.	
	PROJECT NAME	
	CADD FILE NAME	

PROFILE	SURVEYED	DATE
	PLOTTED	
	CHECKED	
	BY	
	DATE	
	NOTE BOOK NO.	
	PROJECT NAME	
	STRUCTURE NOTATION CHKD	

**LEGEND**

- PERIMETER EROSION BARRIER
- TEMPORARY DITCH CHECKS
- INLET AND PIPE PROTECTION
- SEDIMENT BASIN
- RIPRAP
- HEAVY DUTY EROSION CONTROL BLANKET
- FABRIC FORMED CONCRETE REVETMENT MAT
- ENERGY DISSIPATOR BASIN

FILE NAME =	USER NAME = jdeen	DESIGNED - JRB	REVISED -
V:\Transportation\2891\Grading Plans\2891E19.dgn		DRAWN - JMO	REVISED -
	PLOT SCALE = 100.00' / IN.	CHECKED - AWM	REVISED -
	PLOT DATE = 12/12/2012	DATE - 12-12-12	REVISED -

**STATE OF ILLINOIS  
DEPARTMENT OF TRANSPORTATION**

**FAP 407 (IL RTE 336)  
EROSION CONTROL PLAN - STATION 885+00 TO STATION 897+00**

SCALE: 1"=50' SHEET NO. 21 OF 21 SHEETS STA. 885+00 TO STA. 897+00

F.A.P. RTE.	SECTION	COUNTY	TOTAL SHEETS	SHEET NO.
407	(55-3)A	McDONOUGH	671	198
			CONTRACT NO. 68A42	
ILLINOIS FED. AID PROJECT				