
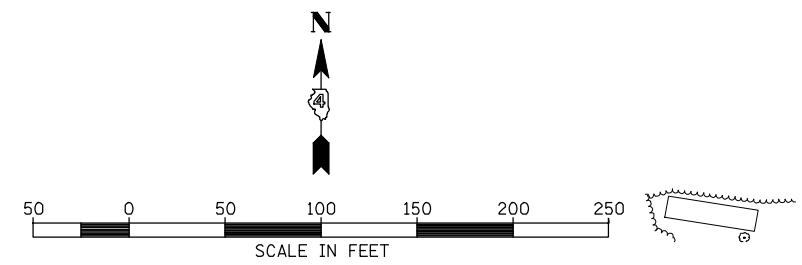


LEGEND	
	PERIMETER EROSION BARRIER
	TEMPORARY DITCH CHECKS
	INLET AND PIPE PROTECTION
	SEDIMENT BASIN
	RIPRAP
	HEAVY DUTY EROSION CONTROL BLANKET
	FABRIC FORMED CONCRETE REVEMENT MAT
	ENERGY DISSIPATOR BASIN

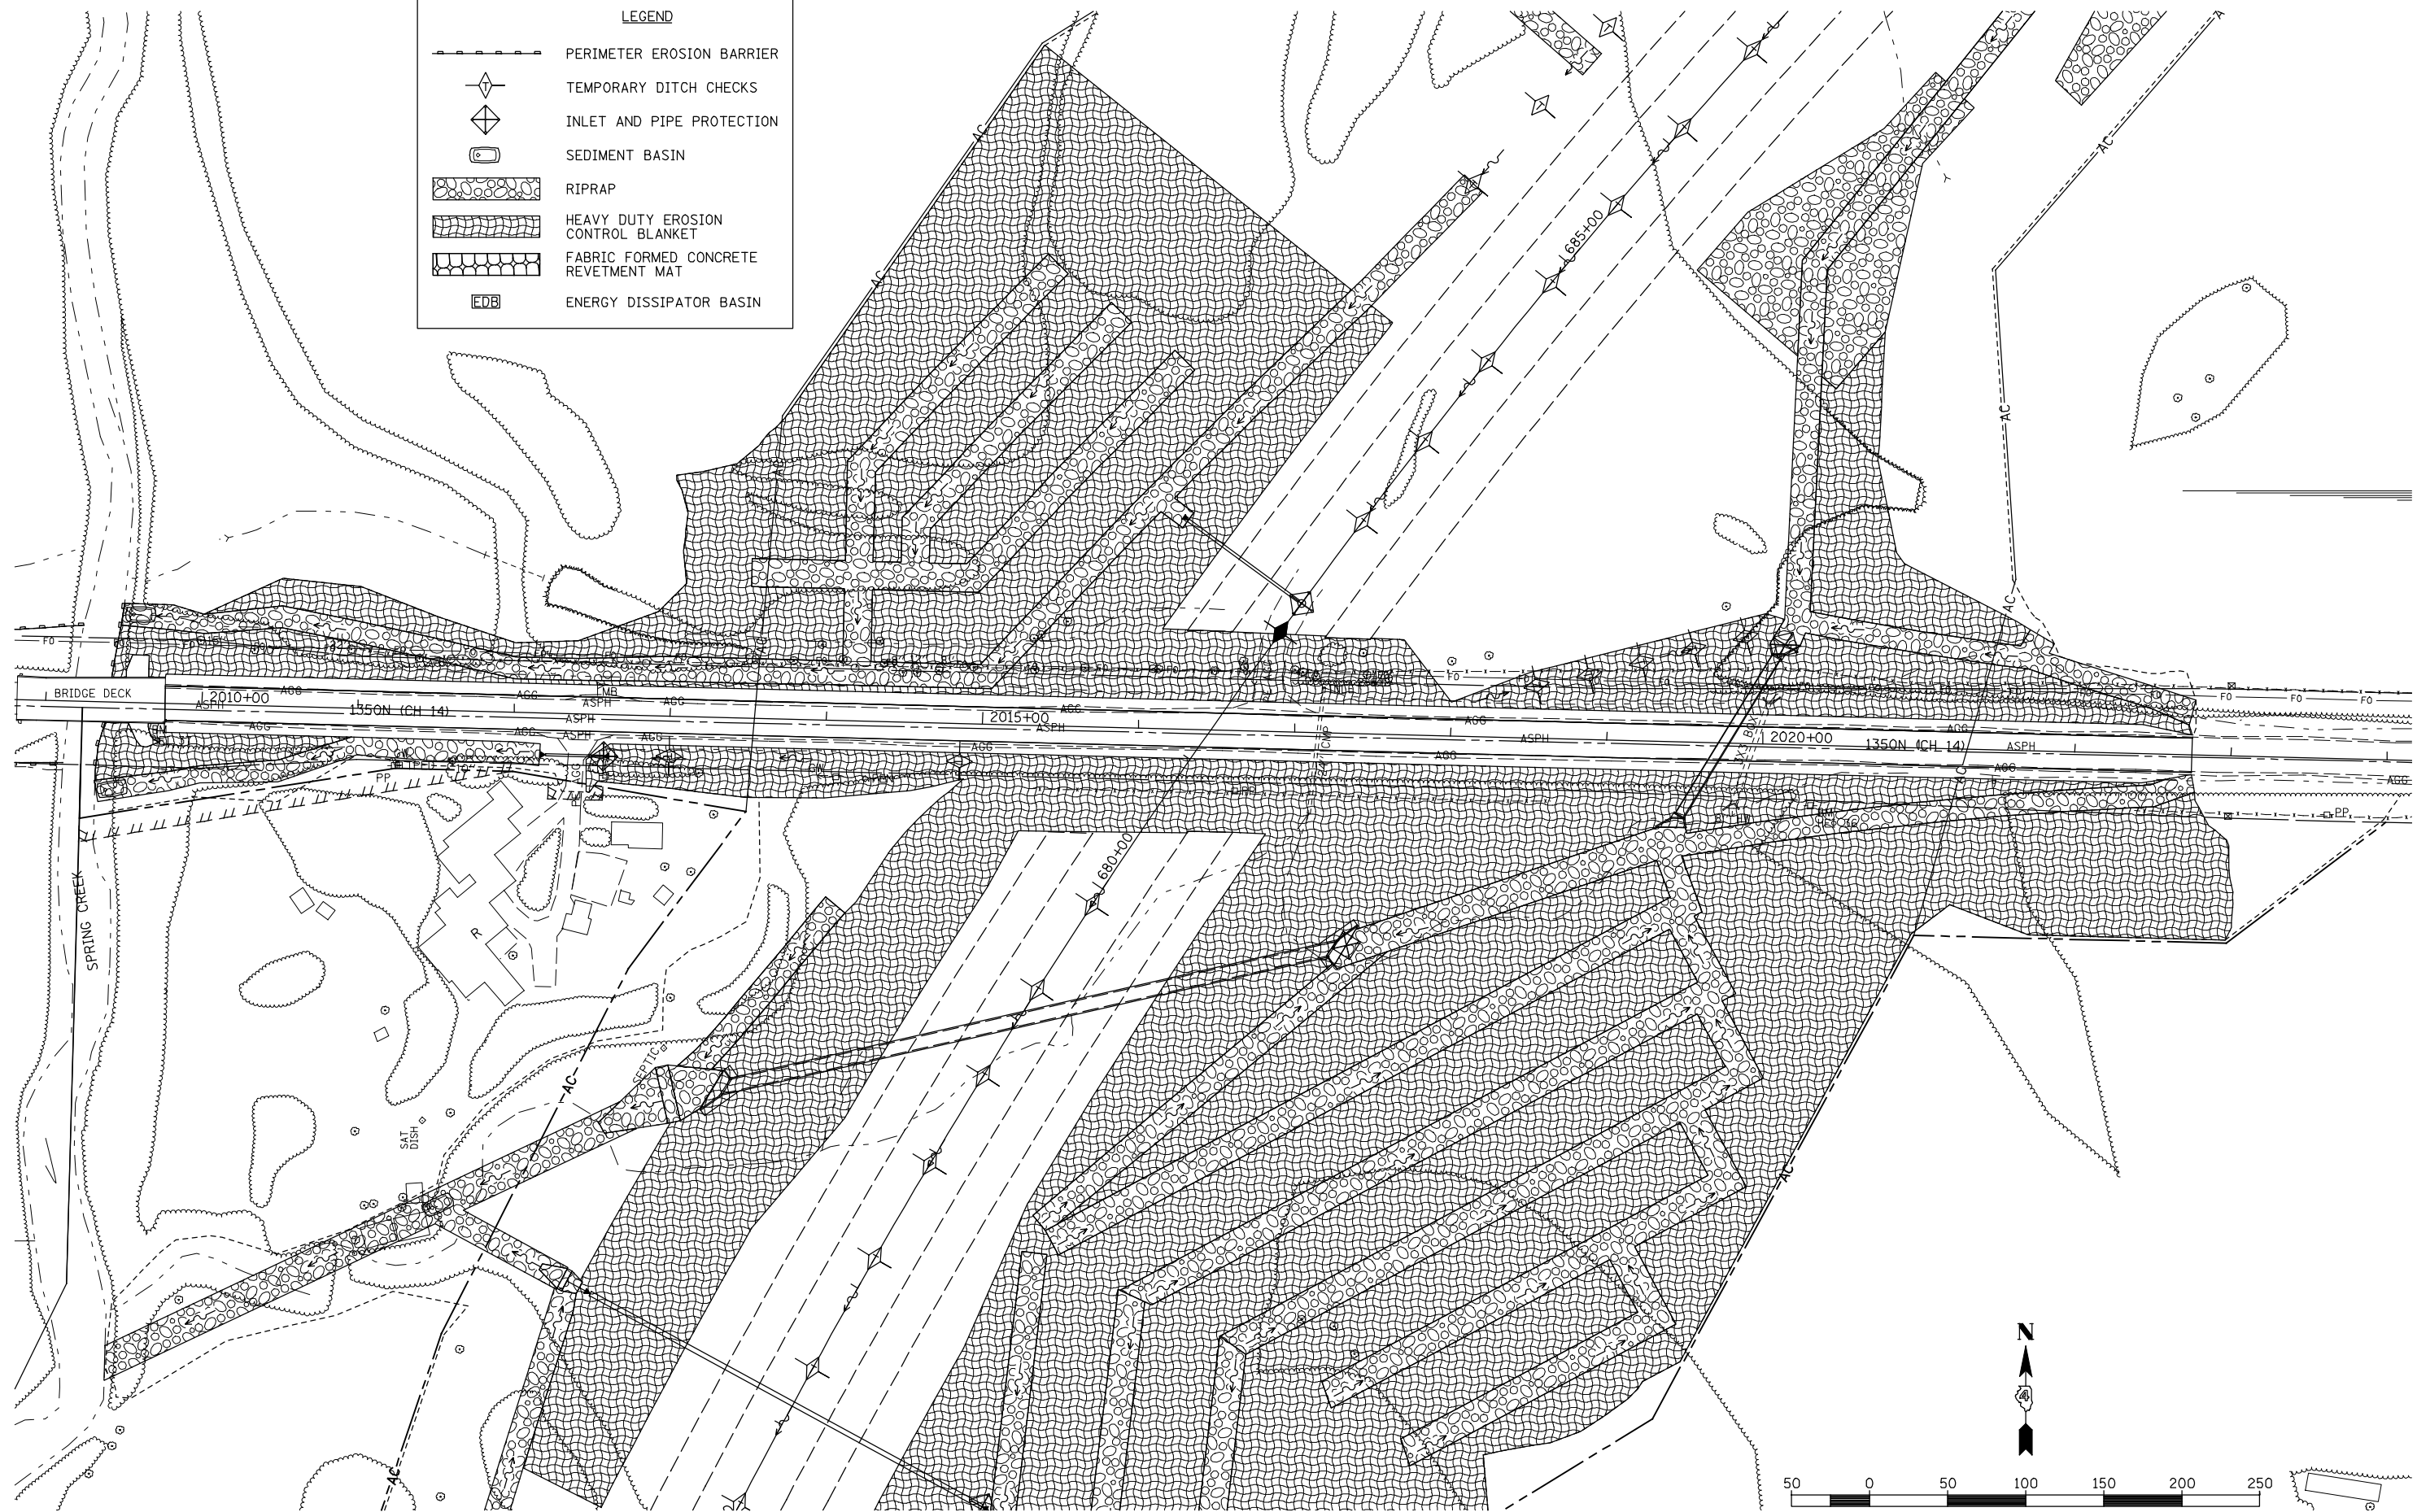

FILE NAME = V:\Transportation\2891\Grading Plans\2891E20(CH14).dgn	USER NAME = jdeen	DESIGNED - JRB	REVISED -	STATE OF ILLINOIS DEPARTMENT OF TRANSPORTATION	FAP 407 (IL RTE 336) EROSION CONTROL PLAN 1350N(CH14) - STA. 2019+76 TO STA. 2024+00			F.A.P. RTE. 407	SECTION (55-31A)	COUNTY McDONOUGH	TOTAL SHEETS 671	SHEET NO. 199
PLOT SCALE = 100.00' / IN.	CHECKED - AWM	DATE - 12-12-12	REVISED -		SCALE: 1"=50'	SHEET NO. 1 OF 1 SHEETS	STA. 2019+76 TO STA. 2024+00	CONTRACT NO. 68A42				
PLOT DATE = 12/12/2012	DATE - 12-12-12	REVISED -	REVISED -		ILLINOIS FED. AID PROJECT							