

SEC 4, T 5 N, R 34 W, 4th PM

☐ SURVEY & CONSTRUCTION  
FAP 315 (US RTE 136)

PC STA 511+09.06

PROPOSED TEMPORARY EASEMENT LINE  
PROPOSED R.O.W. & A/C LINE

PROPOSED R.O.W. & A/C LINE

LIMITS OF CONSTRUCTION


MATCH LINE STATION 566+00

MATCH LINE STATION 580+00



**LEGEND**

	TEMPORARY EROSION CONTROL SEEDING
	SEEDING, CLASS 2A
	SEEDING, CLASS 4A & 5A
	RIPRAP

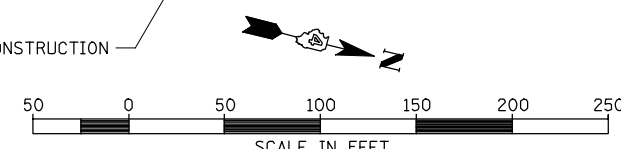

FILE NAME = v:\transportation\2891\grading plans\2891\03.dgn	USER NAME = jdeen	DESIGNED - JRB	REVISED -
PLOT SCALE = 1/8" = 1' / IN.	CHECKED - AWM	DRAWN - JMO	REVISED -
PLOT DATE = 12/12/2012	DATE - 12-12-12		REVISED -

**STATE OF ILLINOIS  
DEPARTMENT OF TRANSPORTATION**

**FAP 407 (IL RTE 336)  
LANDSCAPING PLAN - STATION 566+00 TO STATION 580+00**

SCALE: 1"=50' SHEET NO. 3 OF 21 SHEETS STA. 566+00 TO STA. 580+00

F.A.P. RTE.	SECTION	COUNTY	TOTAL SHEETS	SHEET NO.
407	(55-31A)	McDONOUGH	671	212
			CONTRACT NO. 68A42	

ILLINOIS FED. AID PROJECT