

 

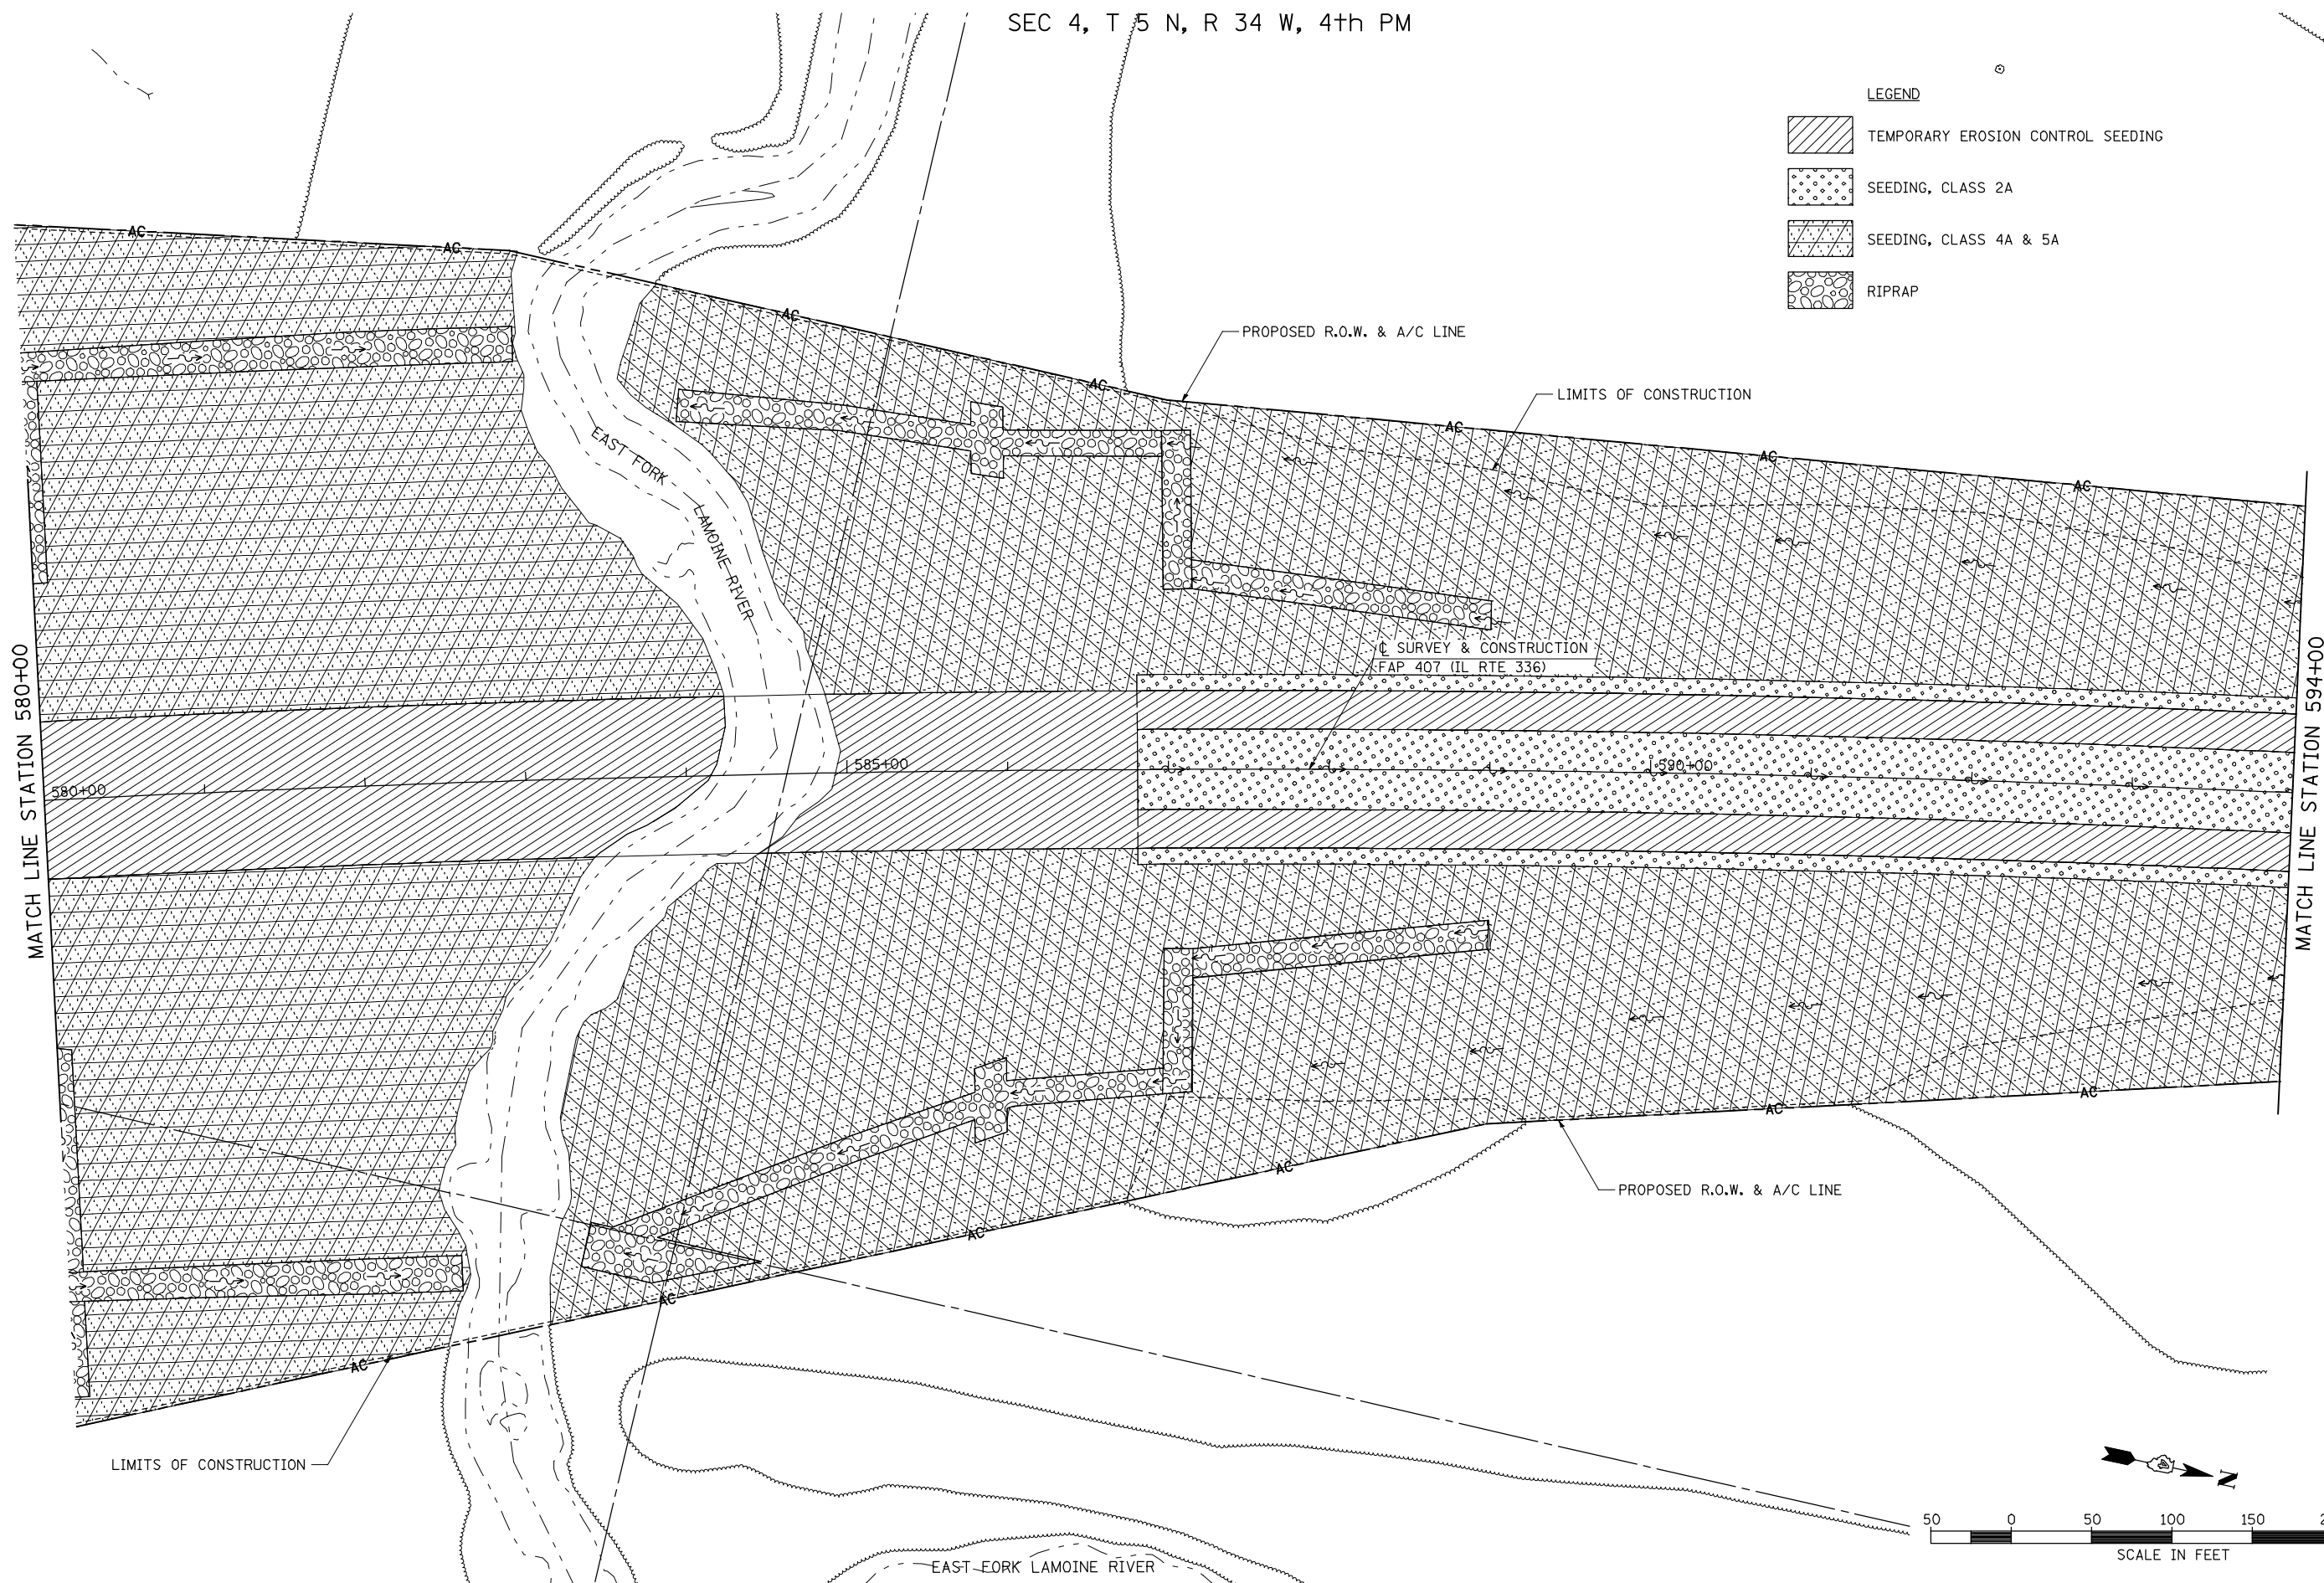


SEC 4, T 5 N, R 34 W, 4th PM

LEGEND

-  TEMPORARY EROSION CONTROL SEEDING
-  SEEDING, CLASS 2A
-  SEEDING, CLASS 4A & 5A
-  RIPRAP



|  |                   |                 |           |
|--|-------------------|-----------------|-----------|
| FILE NAME = v:\transportation\2891\grading plans\2891L04.dgn | USER NAME = jdeen | DESIGNED - JRB  | REVISED - |
|  |                   | DRAWN - JMO     | REVISED - |
|  |                   | CHECKED - AWM   | REVISED - |
|  |                   | DATE - 12-12-12 | REVISED - |

**STATE OF ILLINOIS  
DEPARTMENT OF TRANSPORTATION**

**FAP 407 (IL RTE 336)  
LANDSCAPING PLAN - STATION 580+00 TO STATION 594+00**

SCALE: 1"=50' SHEET NO. 4 OF 21 SHEETS STA. 580+00 TO STA. 594+00

| F.A.P. RTE.               | SECTION | COUNTY    | TOTAL SHEETS       | SHEET NO. |
|---------------------------|---------|-----------|--------------------|-----------|
| 407                       | (55-3)A | McDONOUGH | 671                | 213       |
|                           |         |           | CONTRACT NO. 68A42 |           |
| ILLINOIS FED. AID PROJECT |         |           |                    |           |