



SEC 4, T 5 N, R 34 W, 4th PM

SEC 33, T 6 N, R 3 W, 4th PM

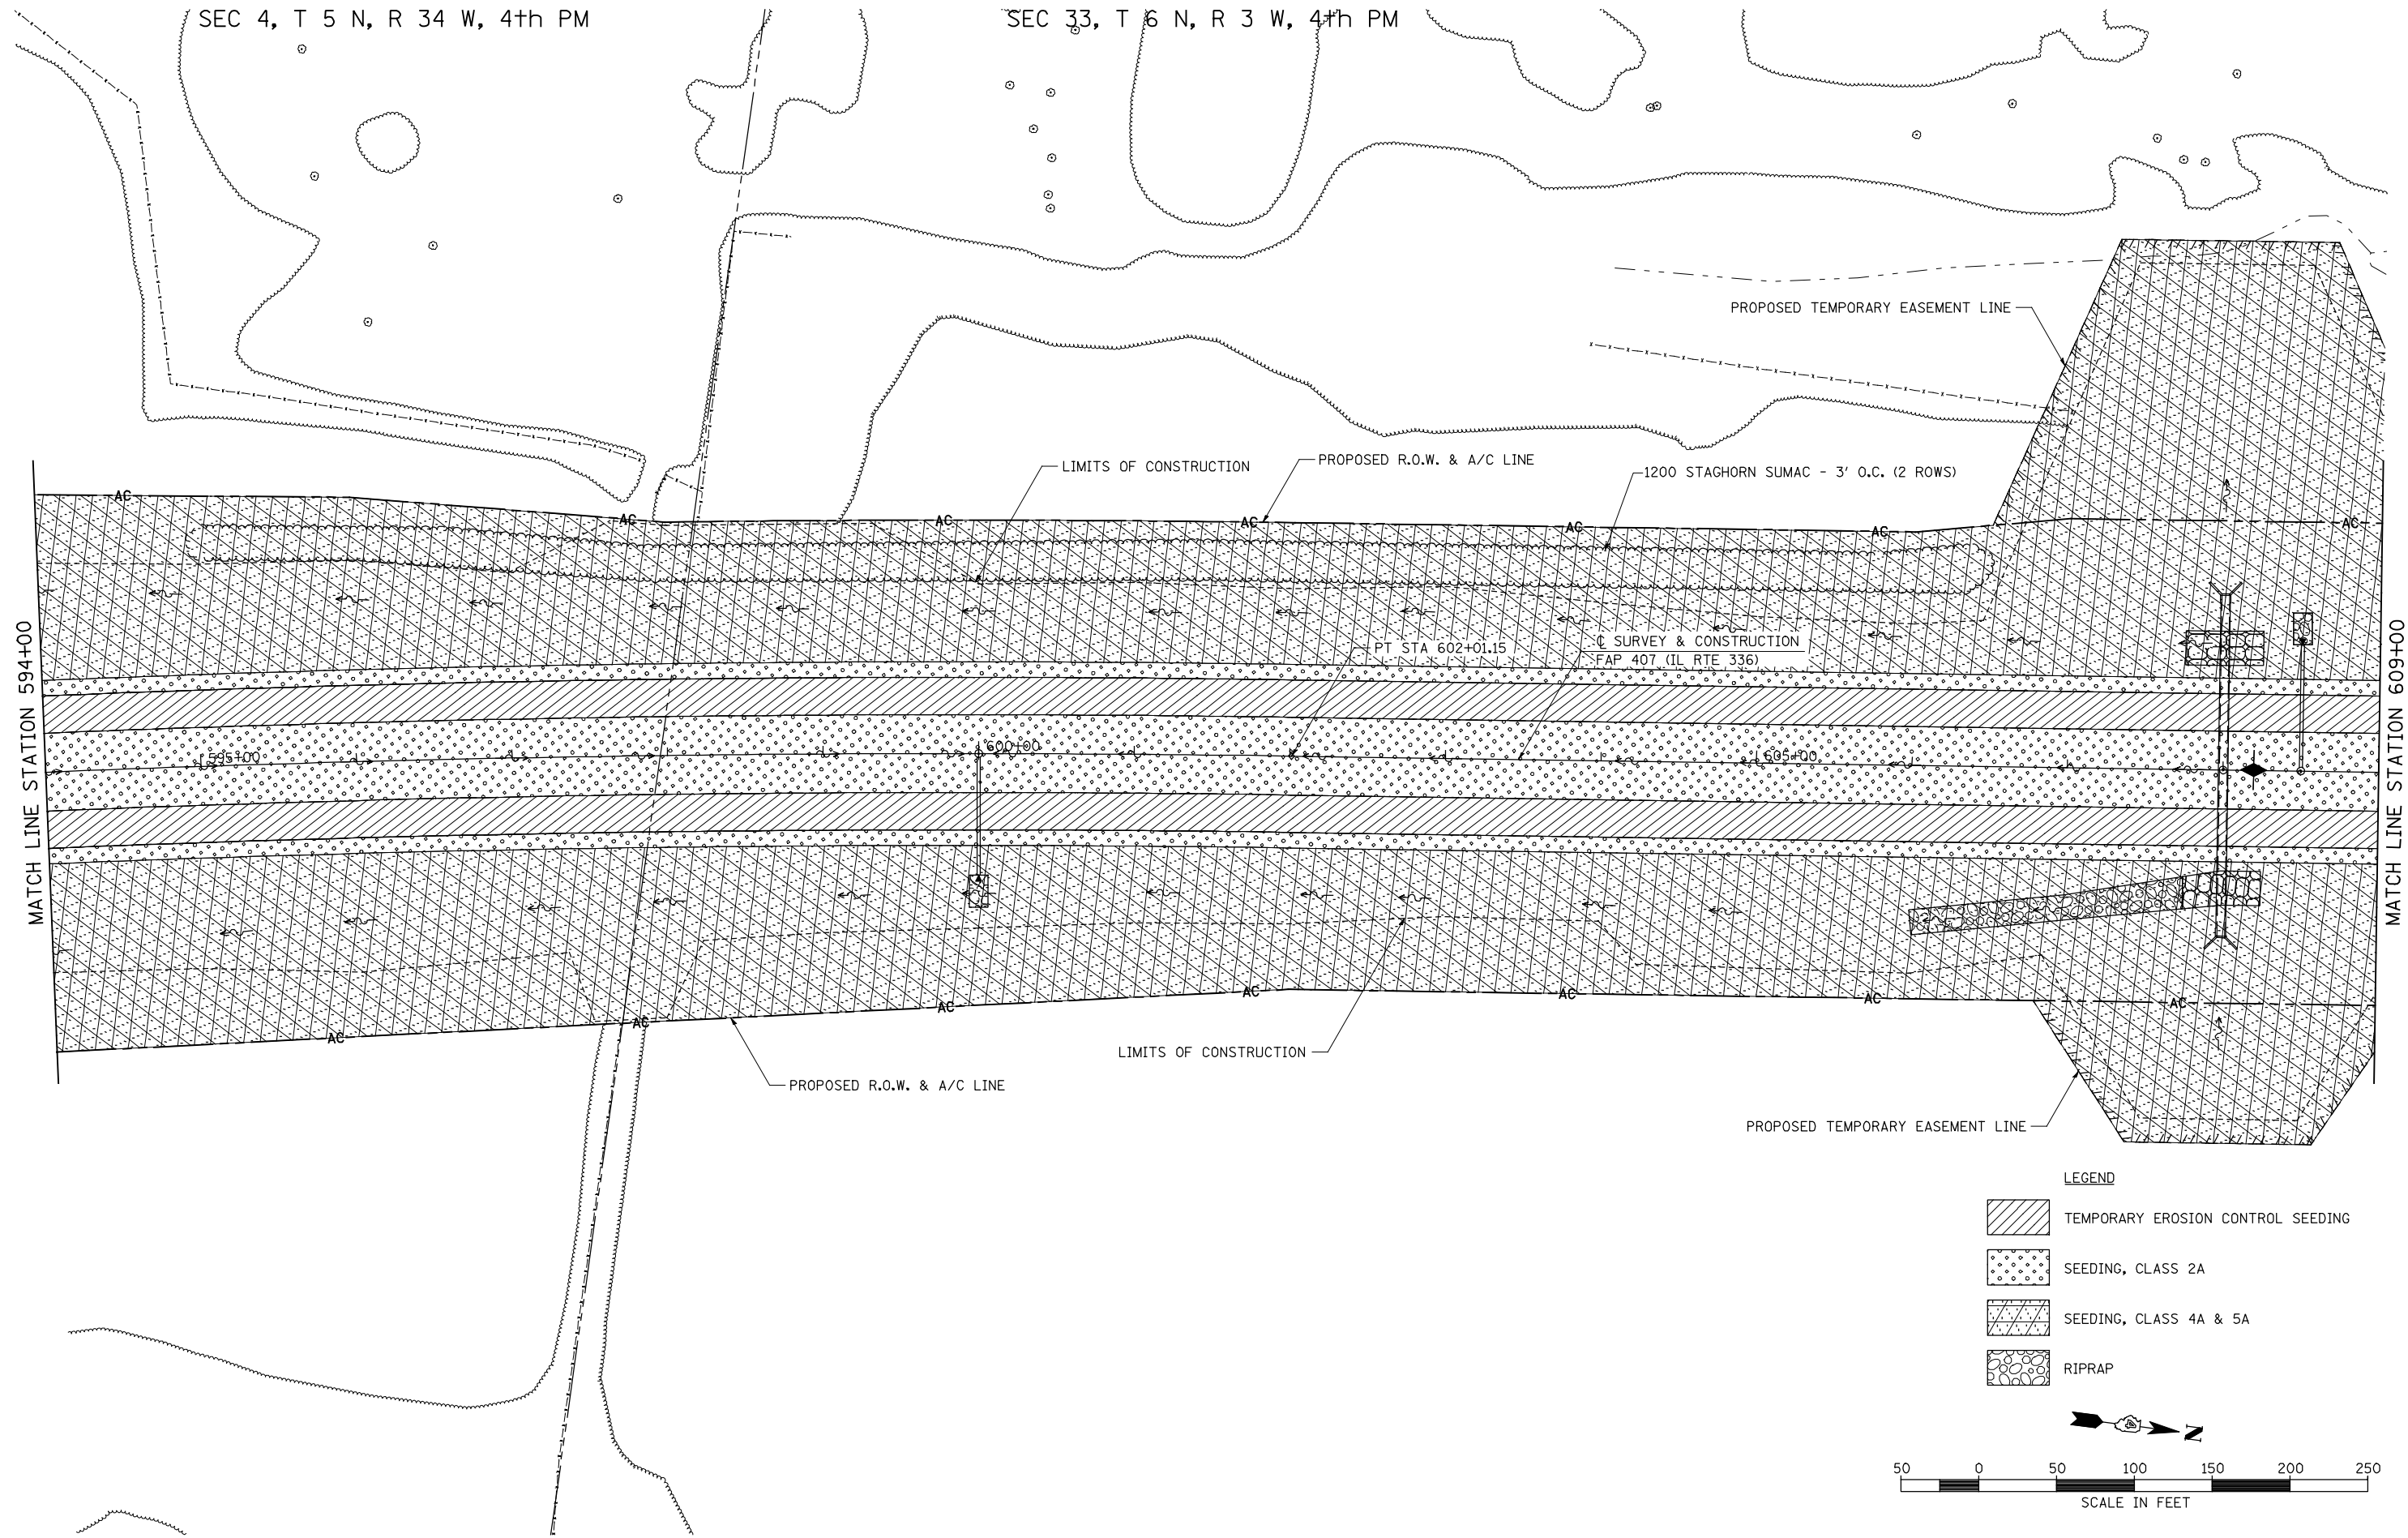

**LEGEND**

	TEMPORARY EROSION CONTROL SEEDING
	SEEDING, CLASS 2A
	SEEDING, CLASS 4A & 5A
	RIPRAP

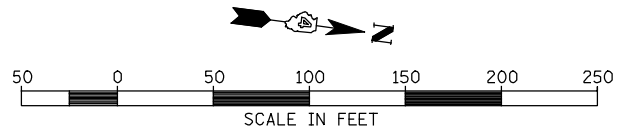

FILE NAME = v:\transportation\2891\grading plans\2891\05.dgn	USER NAME = jdean	DESIGNED - JRB	REVISED -
PLOT SCALE = 100.0000' / IN.	CHECKED - AWM	DRAWN - JMO	REVISED -
PLOT DATE = 12/12/2012	DATE - 12-12-12		REVISED -

**STATE OF ILLINOIS  
DEPARTMENT OF TRANSPORTATION**

**FAP 407 (IL RTE 336)**  
**LANDSCAPING PLAN - STATION 594+00 TO STATION 609+00**  
SCALE: 1"=50' SHEET NO. 5 OF 21 SHEETS STA. 594+00 TO STA. 609+00

F.A.P. RTE.	SECTION	COUNTY	TOTAL SHEETS	SHEET NO.
407	(55-3)A		671	214
CONTRACT NO. 68A42			ILLINOIS FED. AID PROJECT	