


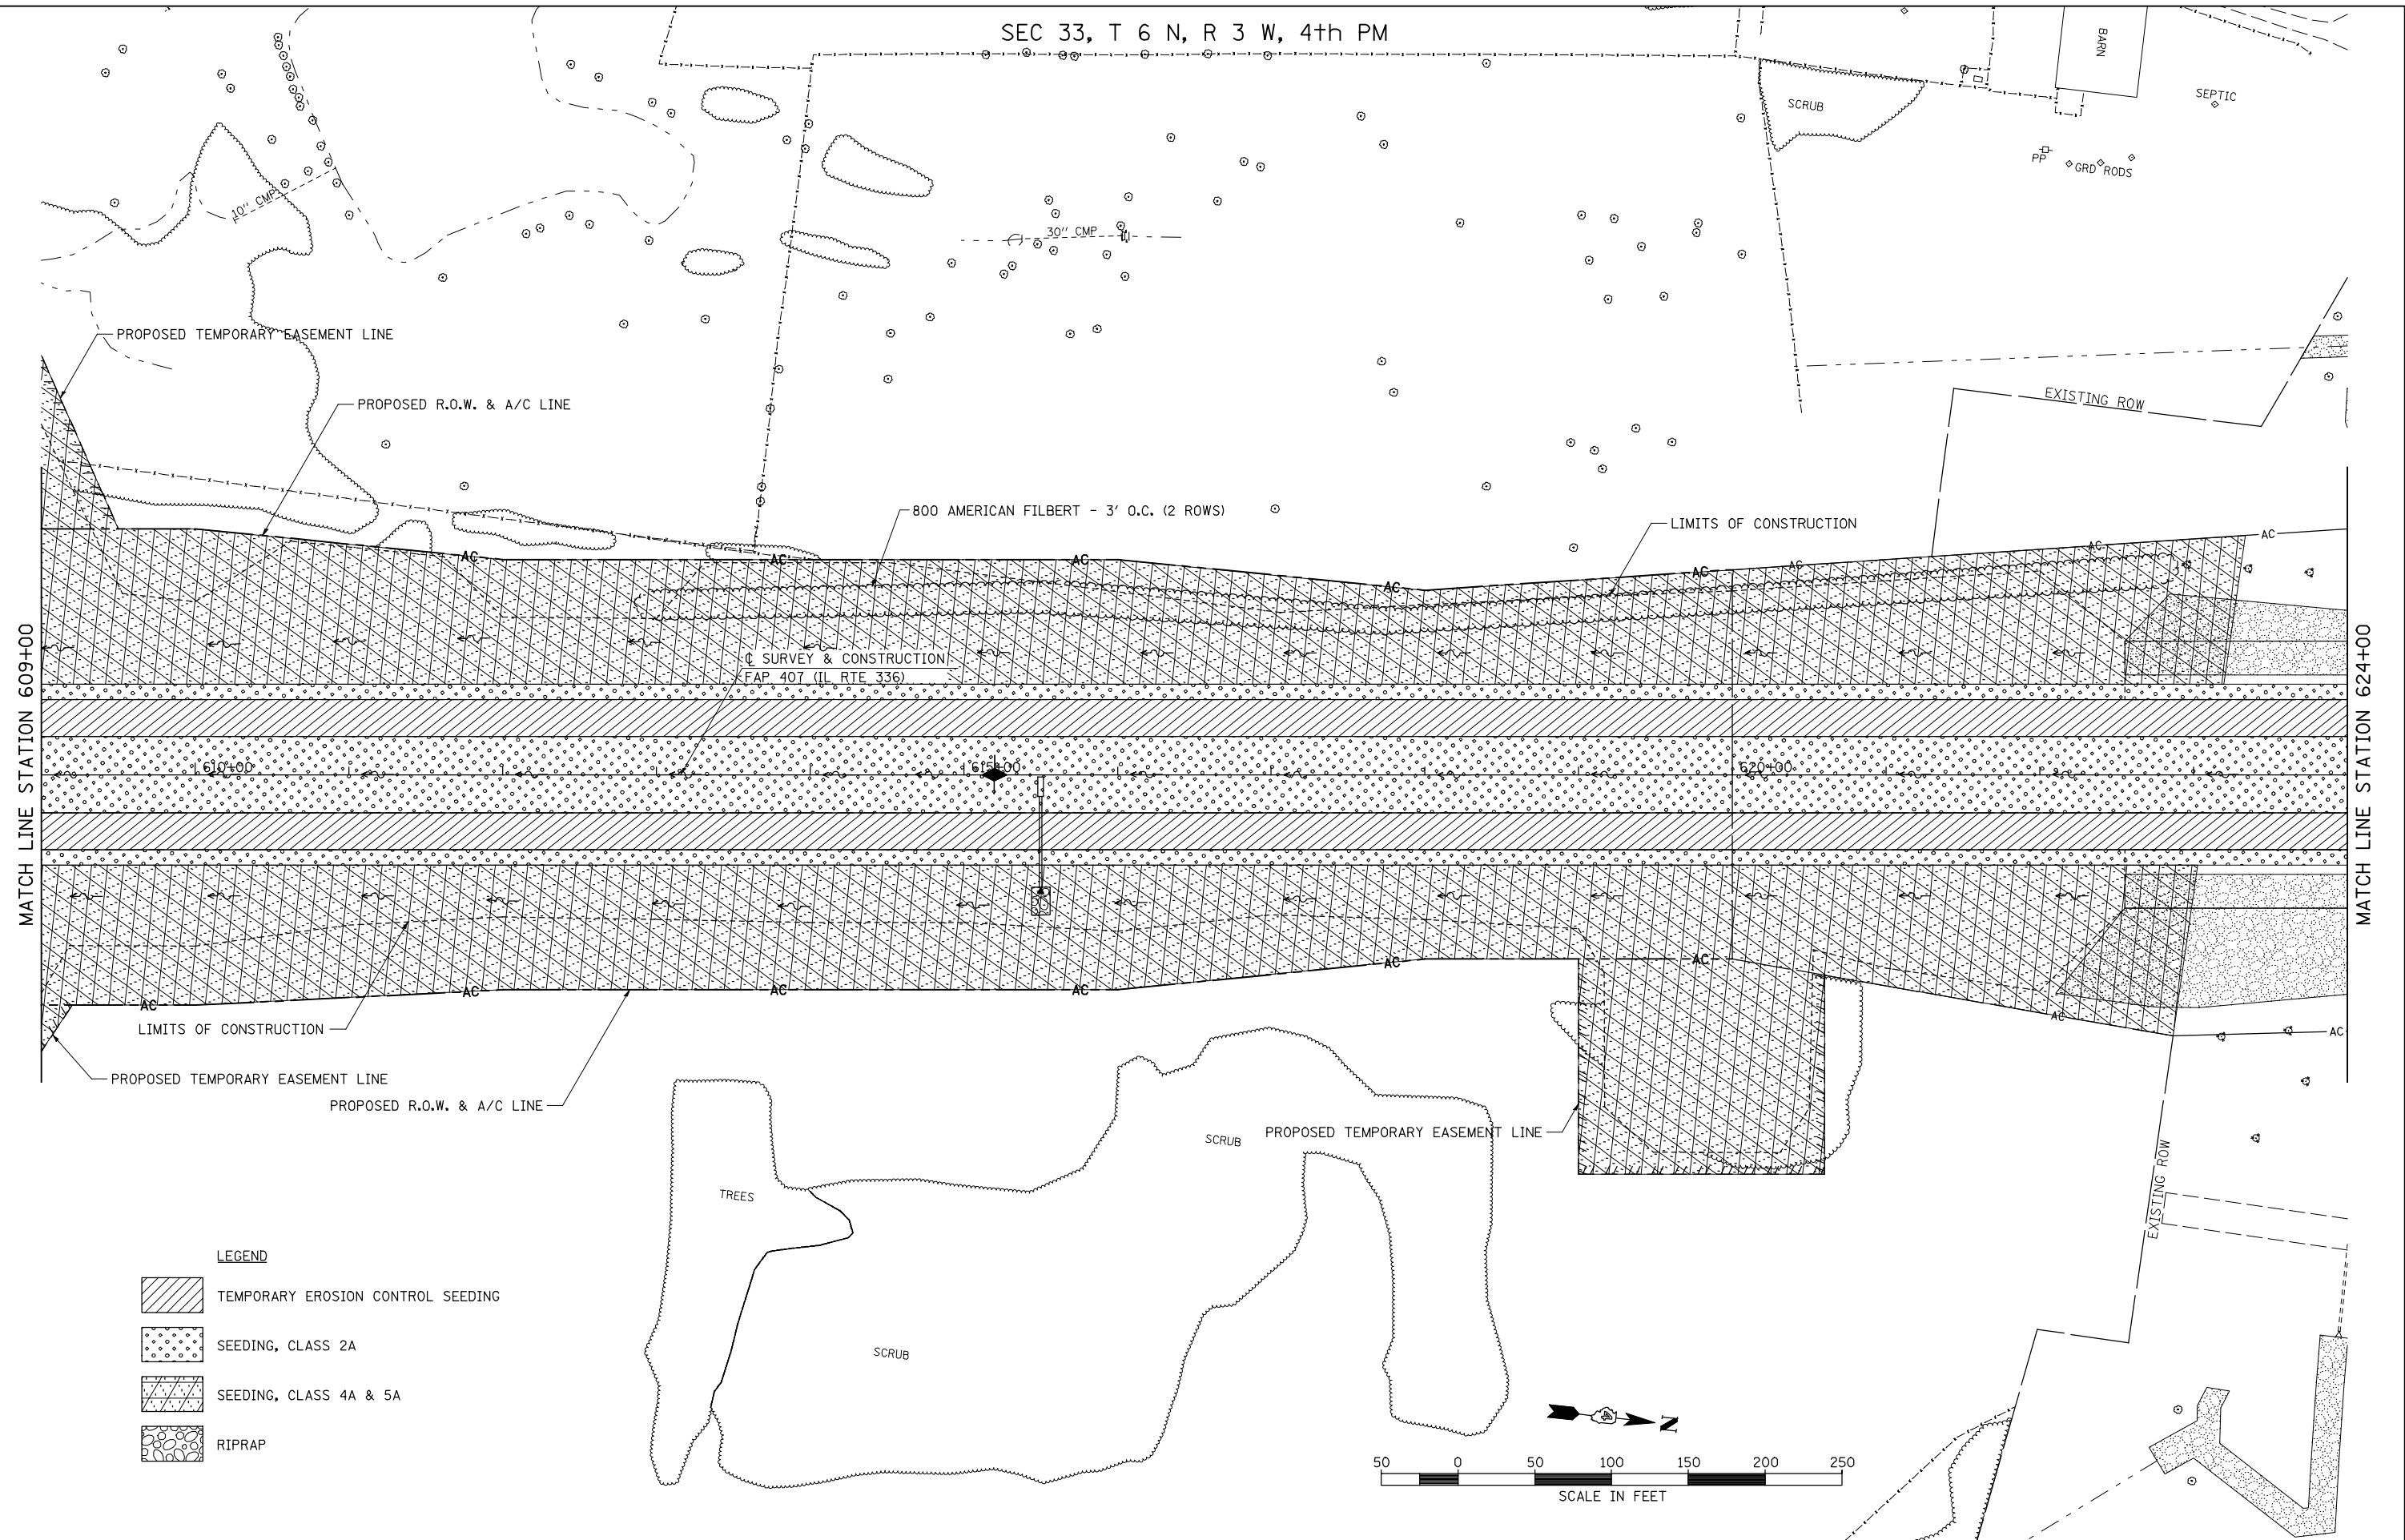



SEC 33, T 6 N, R 3 W, 4th PM



- LEGEND**
-  TEMPORARY EROSION CONTROL SEEDING
 -  SEEDING, CLASS 2A
 -  SEEDING, CLASS 4A & 5A
 -  RIPRAP

FILE NAME = v:\transportation\2891\grading plans\2891\06.dgn	USER NAME = jdeen	DESIGNED - JRB	REVISED -
		DRAWN - JMO	REVISED -
		CHECKED - AWM	REVISED -
		DATE - 12-12-12	REVISED -

 **STATE OF ILLINOIS
DEPARTMENT OF TRANSPORTATION**

**FAP 407 (IL RTE 336)
LANDSCAPING PLAN - STATION 609+00 TO STATION 624+00**

SCALE: 1"=50' SHEET NO. 6 OF 21 SHEETS STA. 609+00 TO STA. 624+00

F.A.P. RTE.	SECTION	COUNTY	TOTAL SHEETS	SHEET NO.
407	(55-3)A		671	215
CONTRACT NO. 68A42			ILLINOIS FED. AID PROJECT	