


**LEGEND**

	TEMPORARY EROSION CONTROL SEEDING
	SEEDING, CLASS 2A
	SEEDING, CLASS 4A & 5A
	RIPRAP

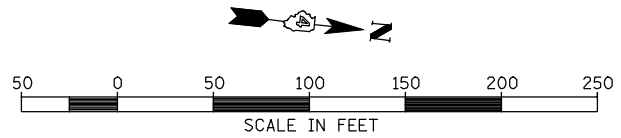

FILE NAME = v:\transportation\2891\grading plans\2891\07.dgn	USER NAME = jdeen	DESIGNED - JRB	REVISED -  02/07/2013
PLOT SCALE = 1/8" = 1' / IN.		DRAWN - JMO	REVISED -
PLOT DATE = 2/7/2013		CHECKED - AWM	REVISED -
		DATE - 12-12-12	REVISED -

**STATE OF ILLINOIS  
DEPARTMENT OF TRANSPORTATION**

**FAP 407 (IL RTE 336)  
LANDSCAPING PLAN - STATION 624+00 TO STATION 638+00**

SCALE: 1"=50' SHEET NO. 7 OF 21 SHEETS STA. 624+00 TO STA. 638+00

F.A.P. RTE.	SECTION	COUNTY	TOTAL SHEETS	SHEET NO.
407	(55-3)A	McDONOUGH	671	216
			CONTRACT NO. 68A42	
ILLINOIS FED. AID PROJECT				