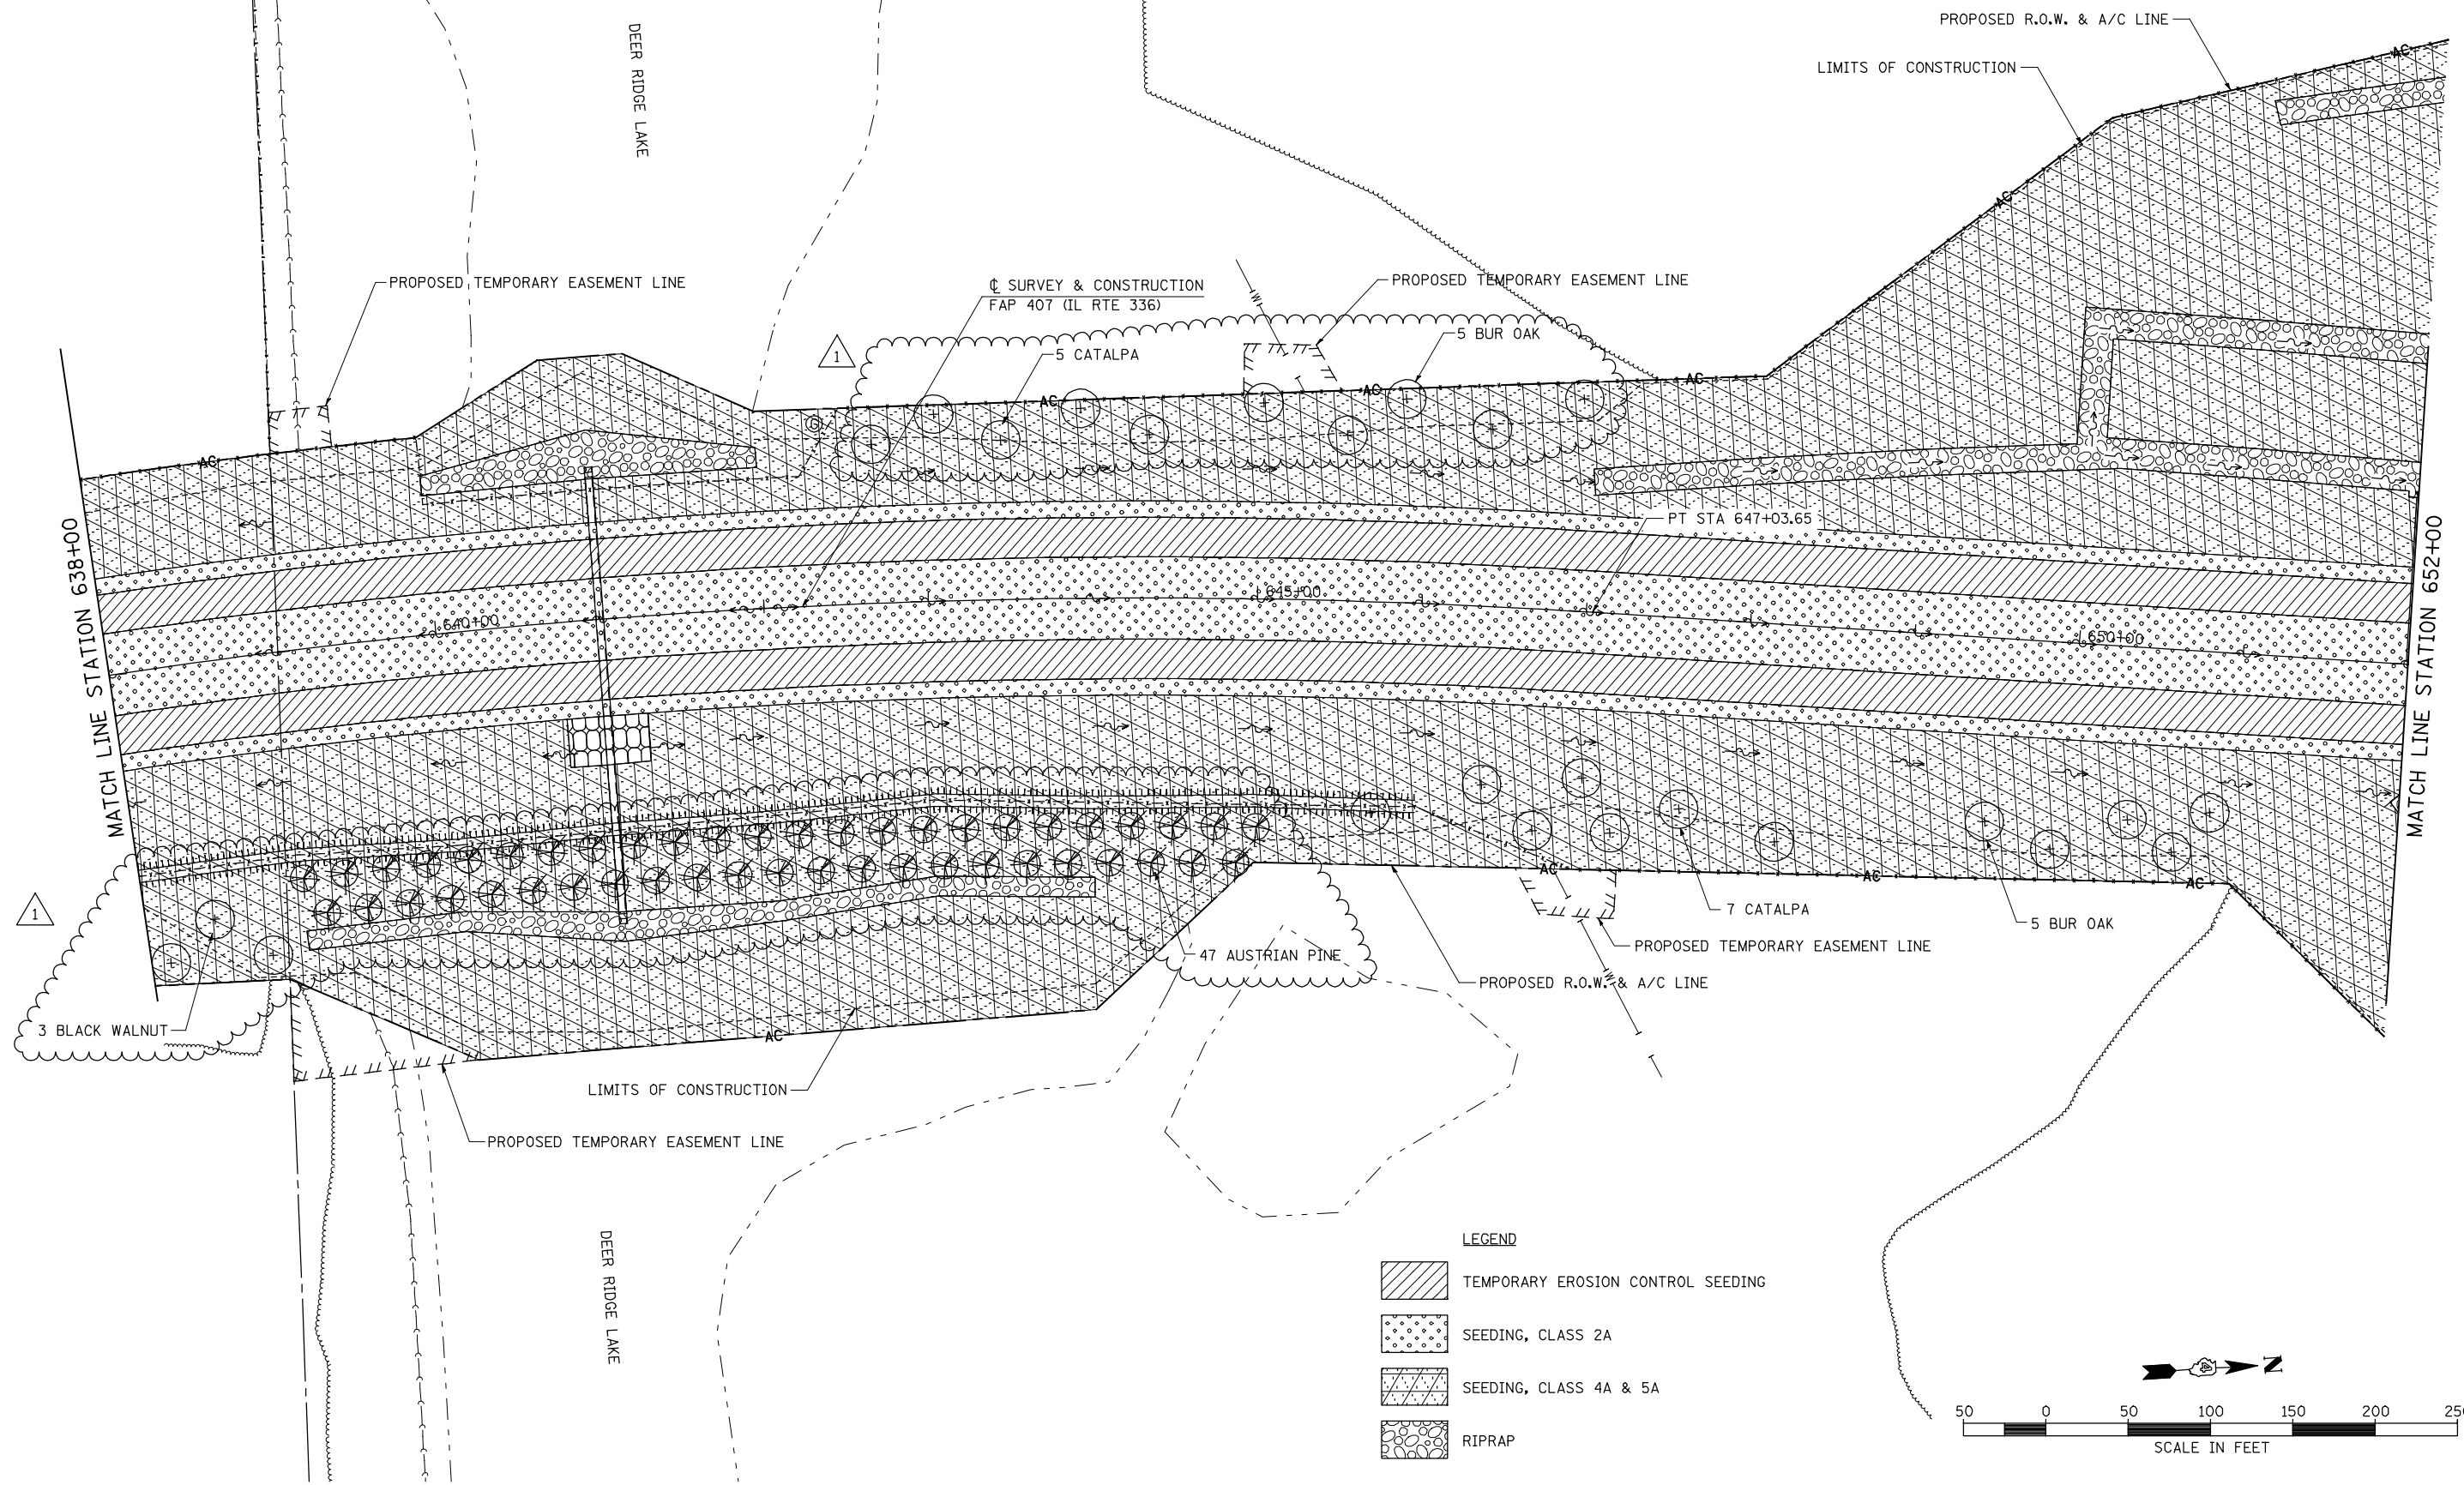

 
 

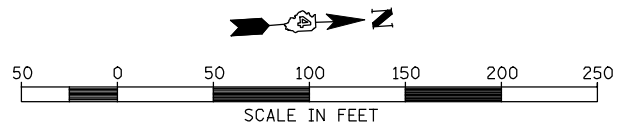
 


SEC 33, T 6 N, R 3 W, 4th PM



- LEGEND**
-  TEMPORARY EROSION CONTROL SEEDING
  -  SEEDING, CLASS 2A
  -  SEEDING, CLASS 4A & 5A
  -  RIPRAP



FILE NAME = v:\transportation\2891\grading plans\2891\08.dgn	USER NAME = jdeen	DESIGNED - JRB	REVISED -  02/07/2013
		DRAWN - JMO	REVISED -
		CHECKED - AWM	REVISED -
		DATE - 12-12-12	REVISED -

**STATE OF ILLINOIS  
DEPARTMENT OF TRANSPORTATION**

**FAP 407 (IL RTE 336)  
LANDSCAPING PLAN - STATION 638+00 TO STATION 652+00**

SCALE: 1"=50'    SHEET NO. 8 OF 21 SHEETS    STA. 638+00 TO STA. 652+00

F.A.P. RTE.	SECTION	COUNTY	TOTAL SHEETS	SHEET NO.
407	(55-3)A	McDONOUGH	671	217
			CONTRACT NO. 68A42	
ILLINOIS FED. AID PROJECT				