 
 
 



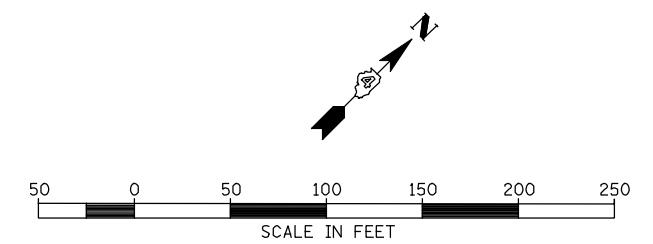
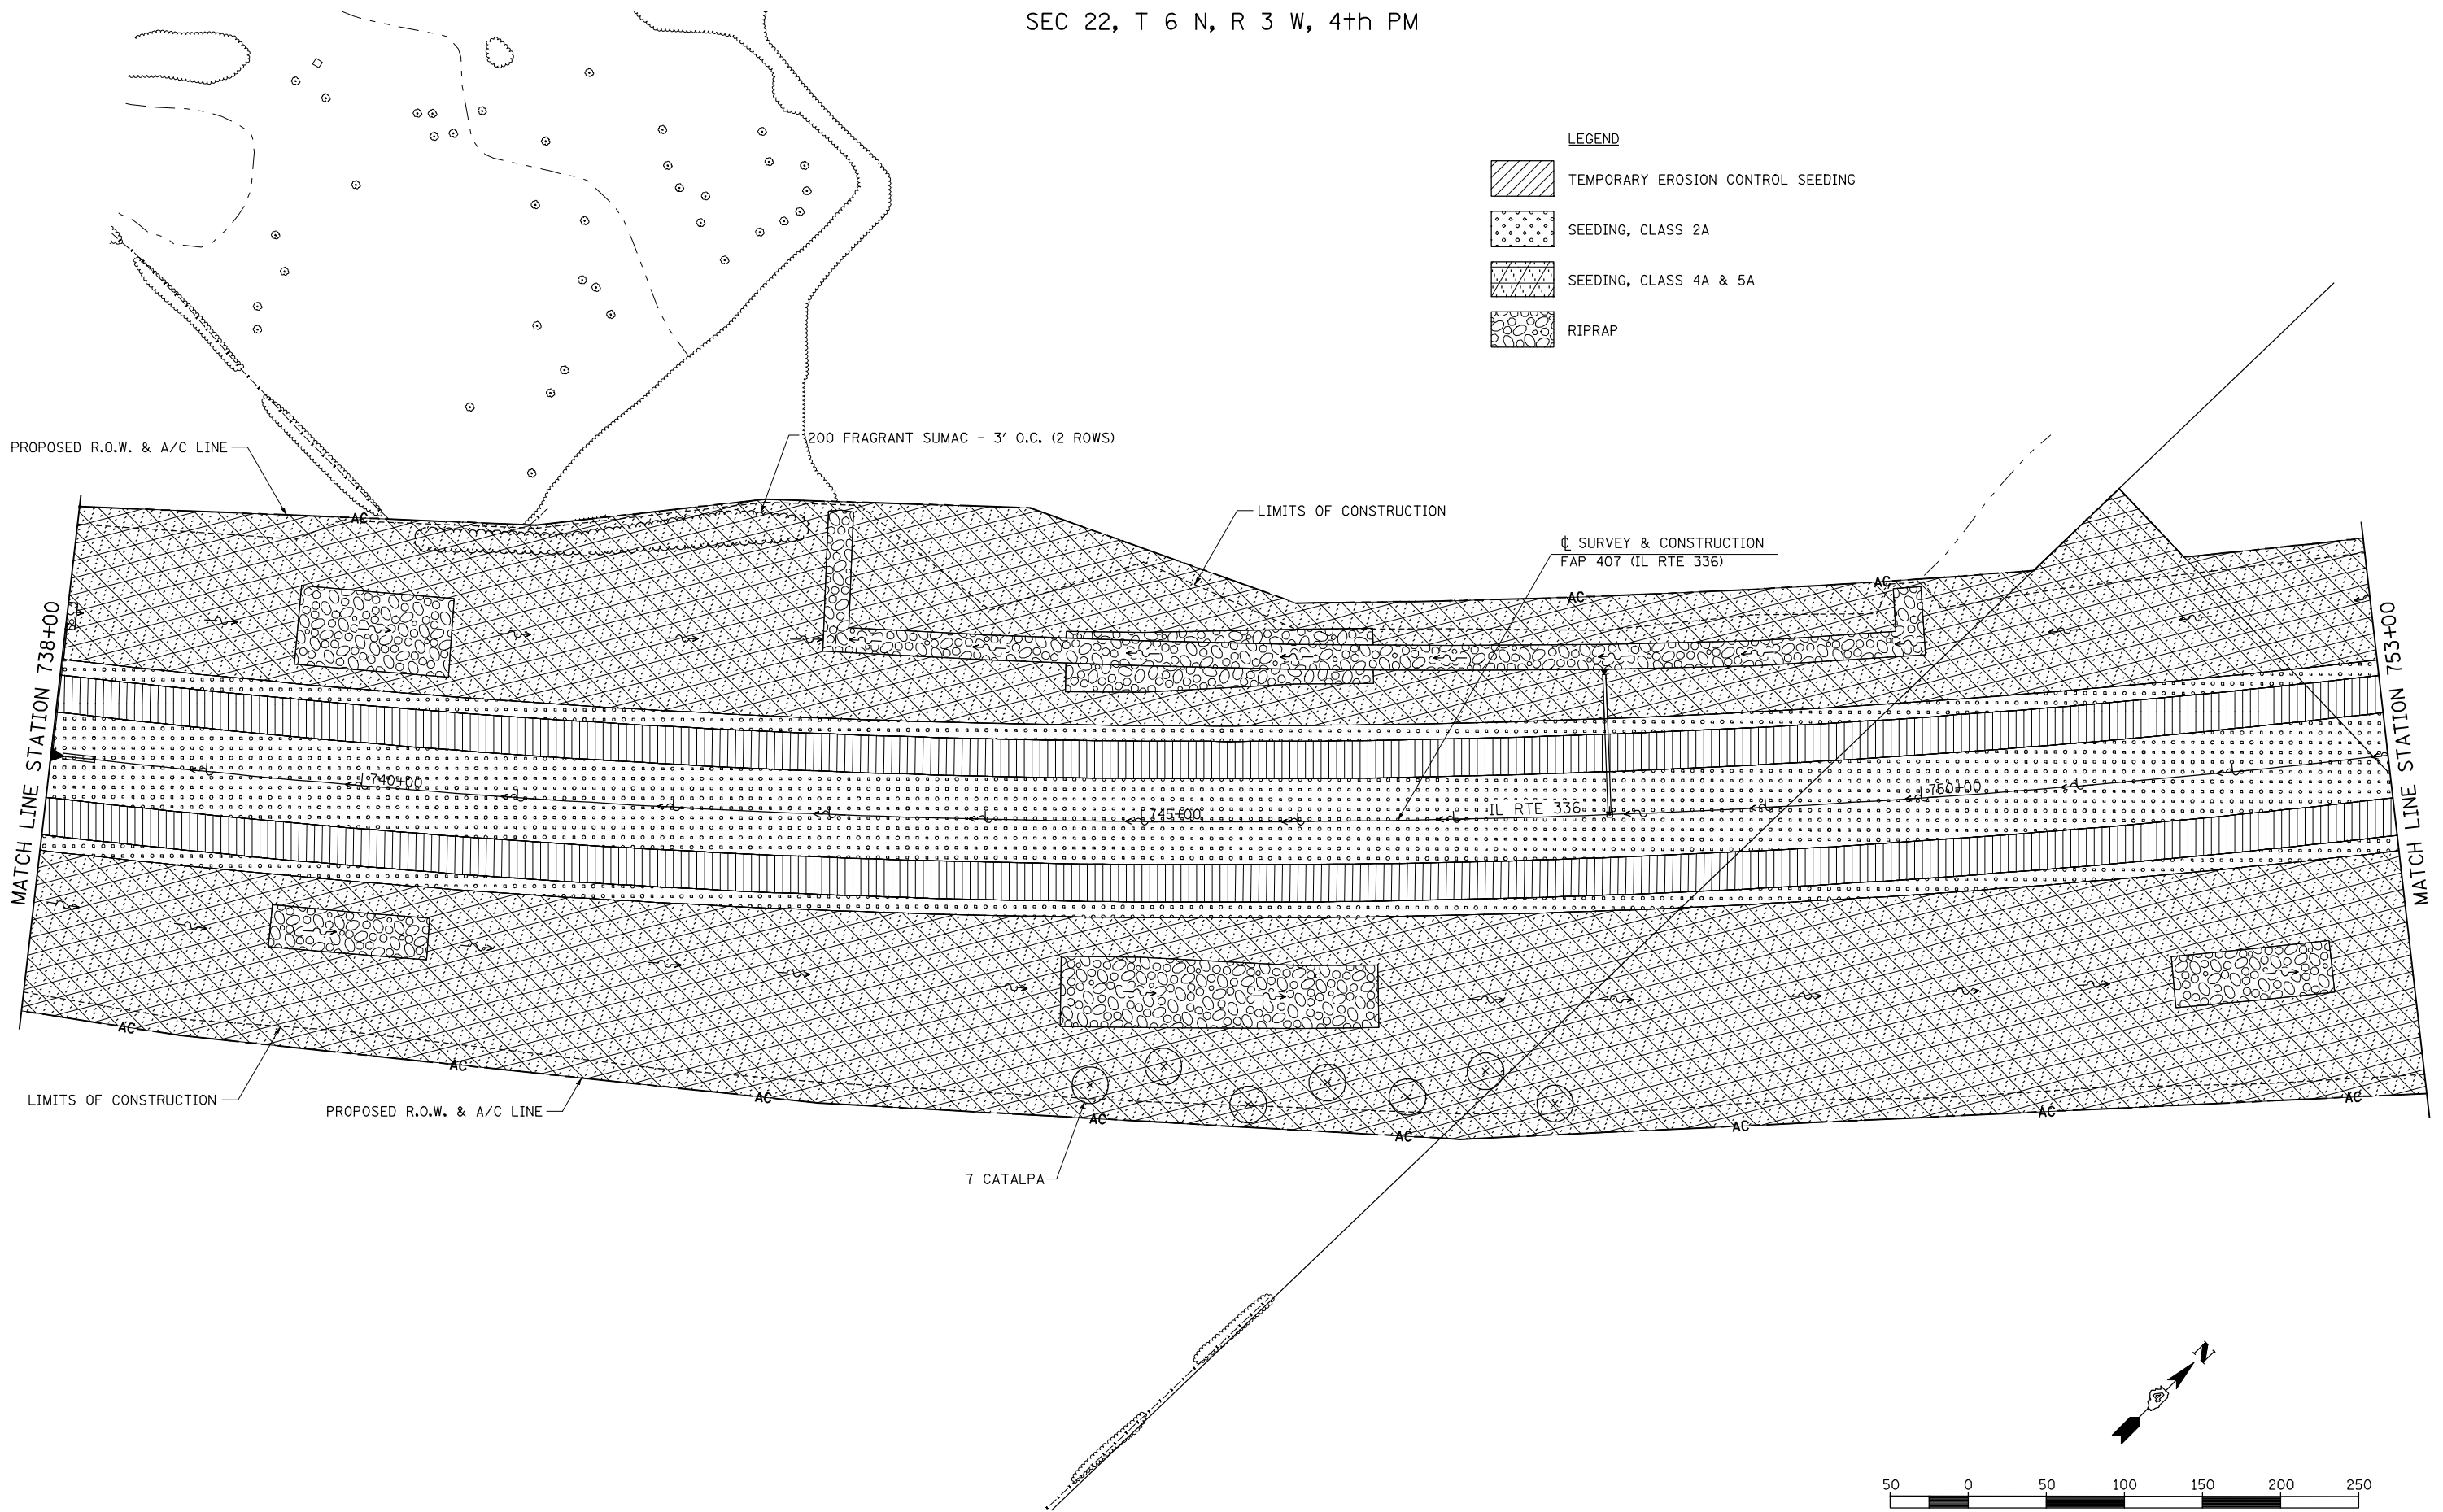
SEC 22, T 6 N, R 3 W, 4th PM

LEGEND

-  TEMPORARY EROSION CONTROL SEEDING
-  SEEDING, CLASS 2A
-  SEEDING, CLASS 4A & 5A
-  RIPRAP

PLAN	SURVEYED	DATE
NOTE BOOK	PLOTTED	BY
NO.	ALIGNED	
	CHECKED	
	DATE	
	FILE NAME	

PROFILE	SURVEYED	DATE
NOTE BOOK	PLOTTED	BY
NO.	GRADES CHECKED	
	STRUCTURE	
	NOTATION CHKD	



FILE NAME =	USER NAME = jdeen	DESIGNED - JRB	REVISED -	STATE OF ILLINOIS DEPARTMENT OF TRANSPORTATION	FAP 407 (IL RTE 336) LANDSCAPING PLAN - STA 738+00 TO STA 753+00			F.A.P. RTE.	SECTION	COUNTY	TOTAL SHEETS	SHEET NO.
vs:\transportation\2891\grading plans\2891L14-A.dgn		DRAWN - JMO	REVISED -		407	(55-3)A	McDONOUGH	671	223	CONTRACT NO. 68A42		
PLOT SCALE = 100.00' / IN.		CHECKED - AWM	REVISED -		SCALE: 1"=50'	SHEET NO. 14 OF 21 SHEETS	STA. 738+00 TO STA. 753+00	ILLINOIS FED. AID PROJECT				
PLOT DATE = 12/12/2012		DATE - 12-12-12	REVISED -									