



SEC 14, T 6 N, R 3 W, 4th PM

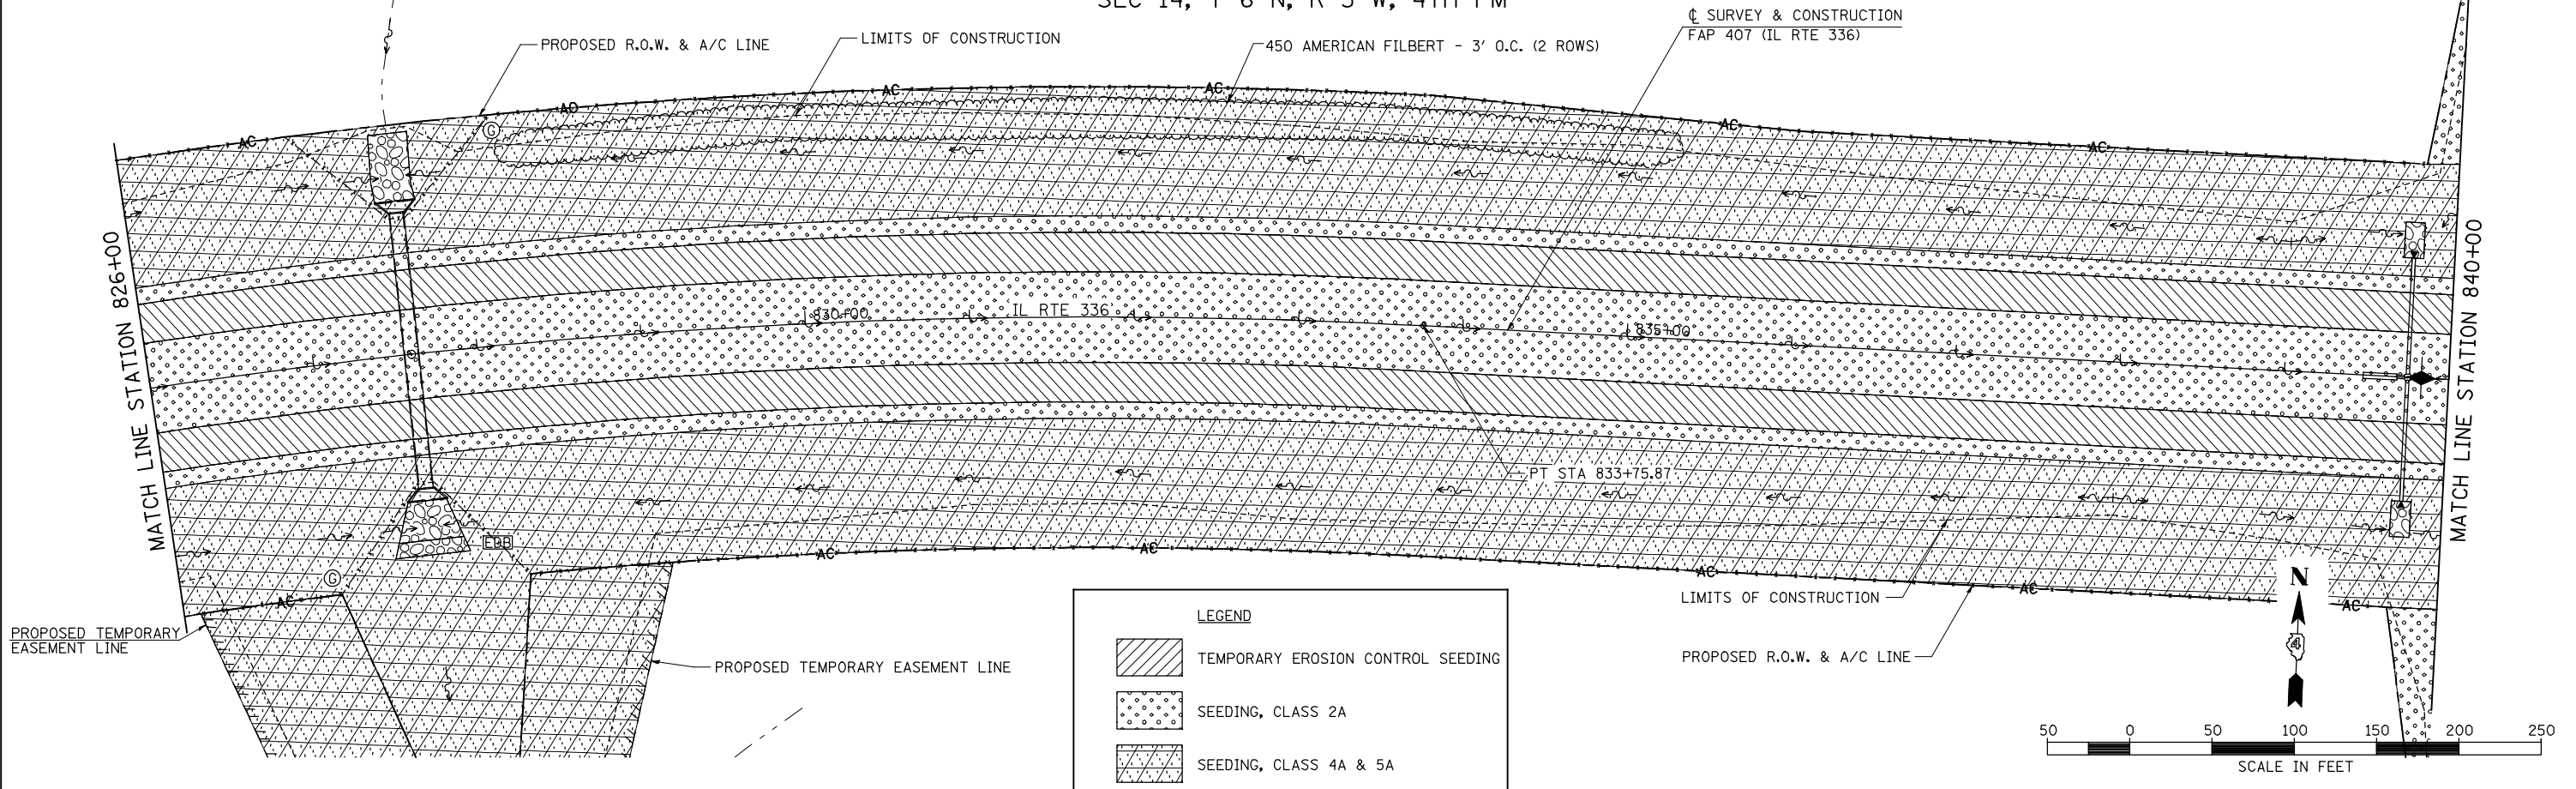

PLAN	SURVEYED	DATE
NOTE BOOK	PLOTTED	BY
NO.	CHECKED	
	ALIGNED	
	FILE NAME	

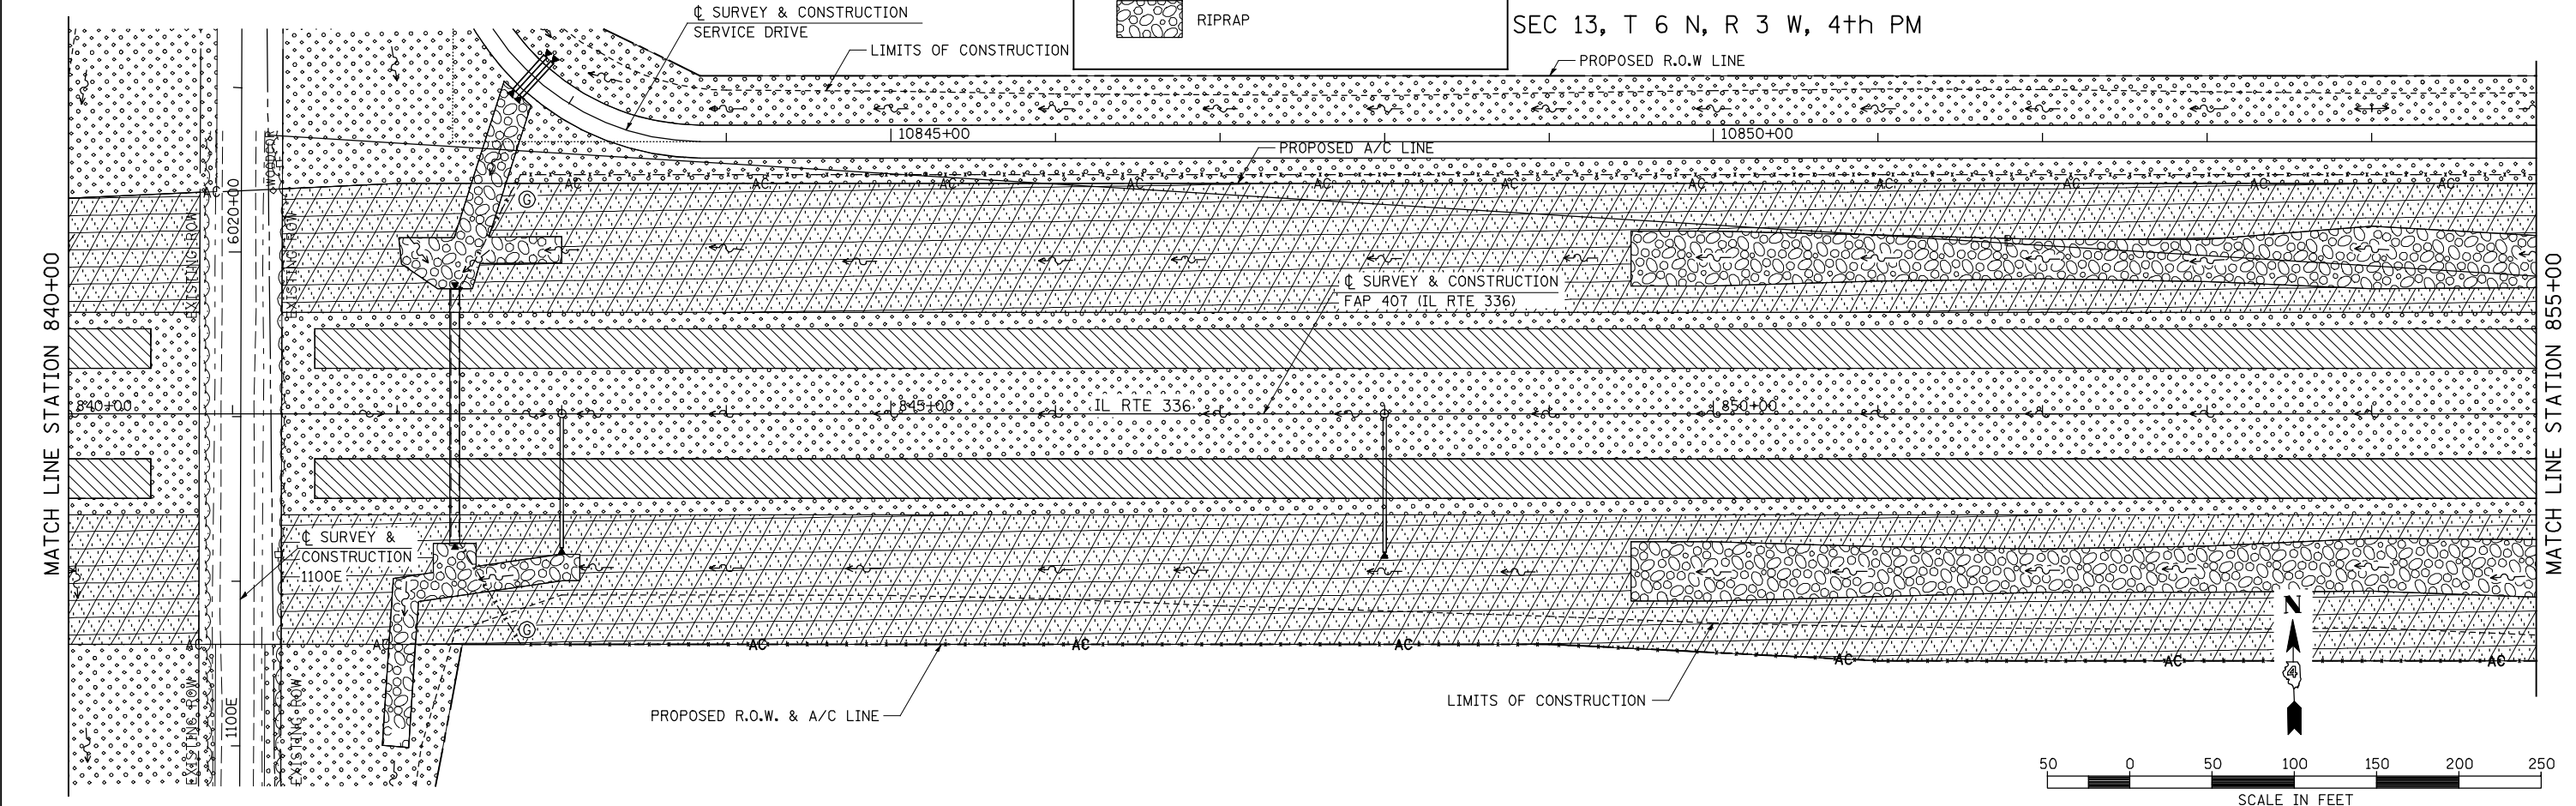

PROFILE	SURVEYED	DATE
NOTE BOOK	GRADES CHECKED	BY
NO.	STRUCTURE	
	NOTATION CHKD	

FILE NAME =	USER NAME = jdeen	DESIGNED - JRB	REVISED -	STATE OF ILLINOIS DEPARTMENT OF TRANSPORTATION	FAP 407 (IL RTE 336) LANDSCAPING PLAN - STATION 826+00 TO STATION 855+00	F.A.P. RTE.	SECTION	COUNTY	TOTAL SHEETS	SHEET NO.
vs:\transportation\2891\grading plans\2891L7.dgn	DRAWN - JMO	REVISED -	407			(55-31A)	McDONOUGH	671	228	
PLOT SCALE = 100.00' / IN.	CHECKED - AWM	REVISED -	CONTRACT NO. 68A42							
PLOT DATE = 12/12/2012	DATE - 12-12-12	REVISED -	ILLINOIS FED. AID PROJECT							
					SCALE: 1"=50'	SHEET NO. 19 OF 21 SHEETS	STA. 826+00	TO STA. 855+00		