



PLAN	SURVEYED	DATE
NOTE BOOK	PLOTTED	BY
NO.	CHECKED	
	ALIGNED	
	FILE NAME	

PROFILE	SURVEYED	DATE
NOTE BOOK	PLOTTED	BY
NO.	CHECKED	
	STRUCTURE	
	NOTATION	


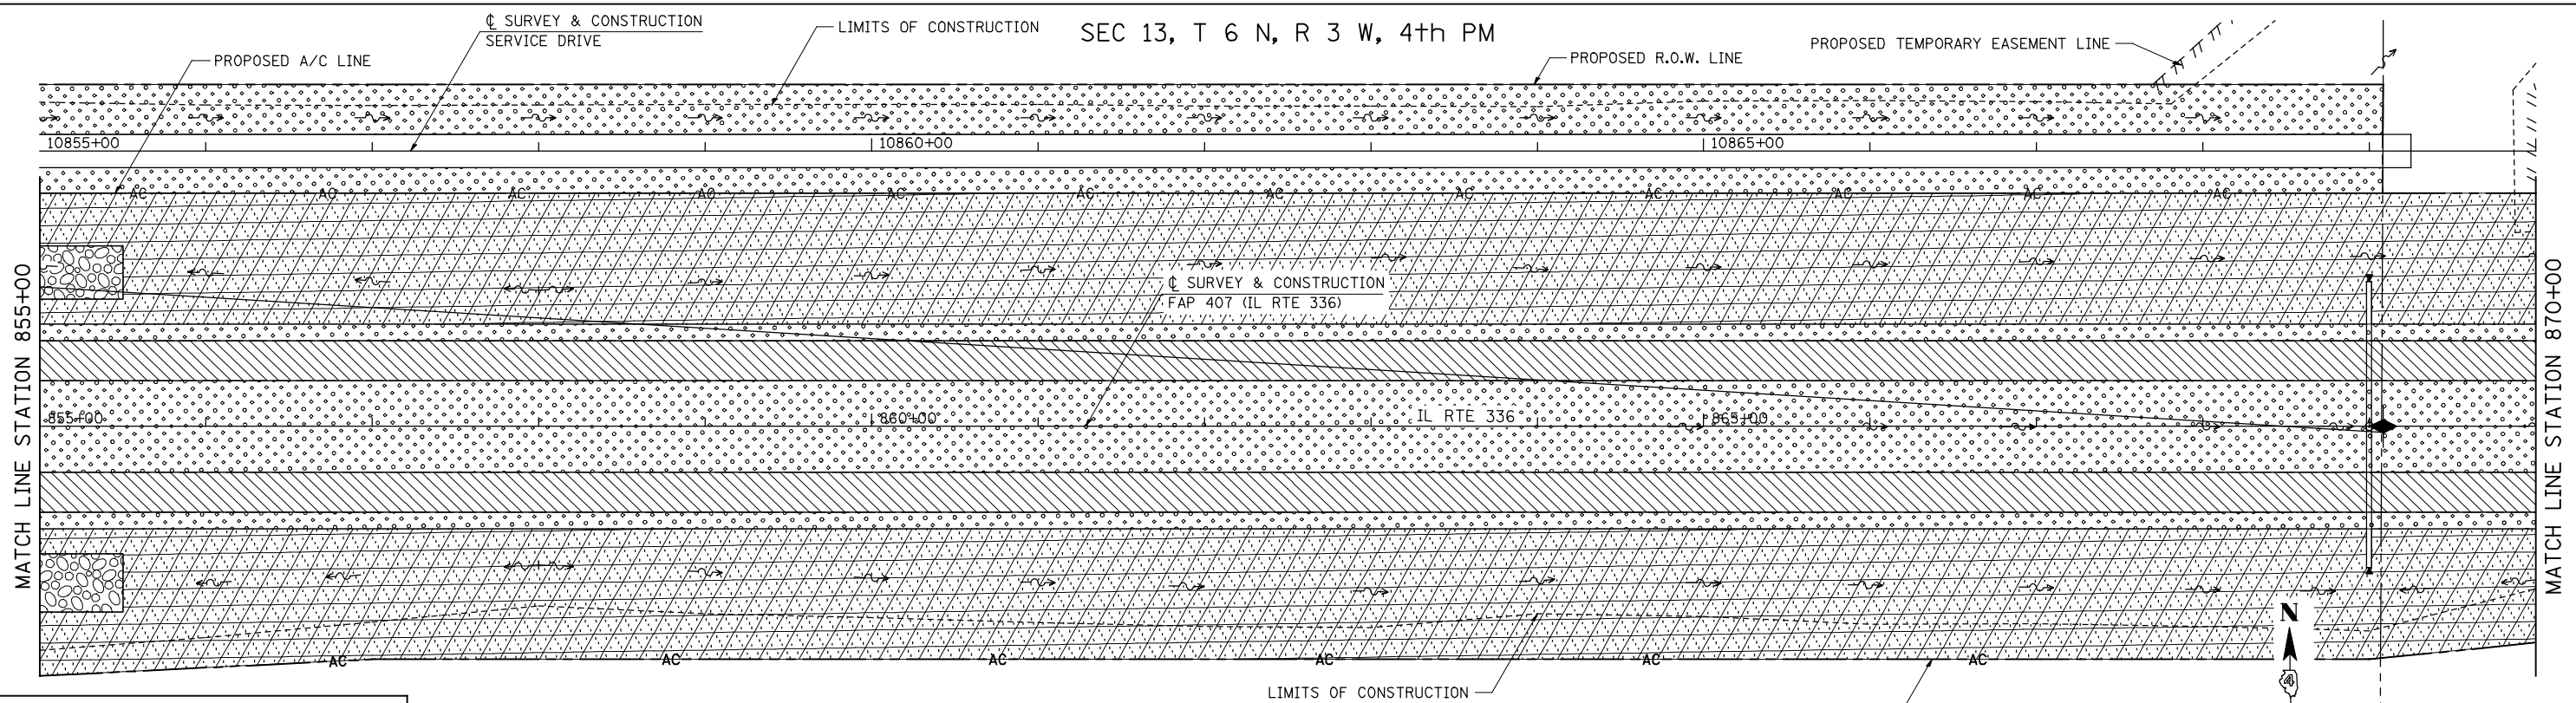


LEGEND

	TEMPORARY EROSION CONTROL SEEDING
	SEEDING, CLASS 2A
	SEEDING, CLASS 4A & 5A
	RIPRAP

 

SEC 13, T 6 N, R 3 W, 4th PM

 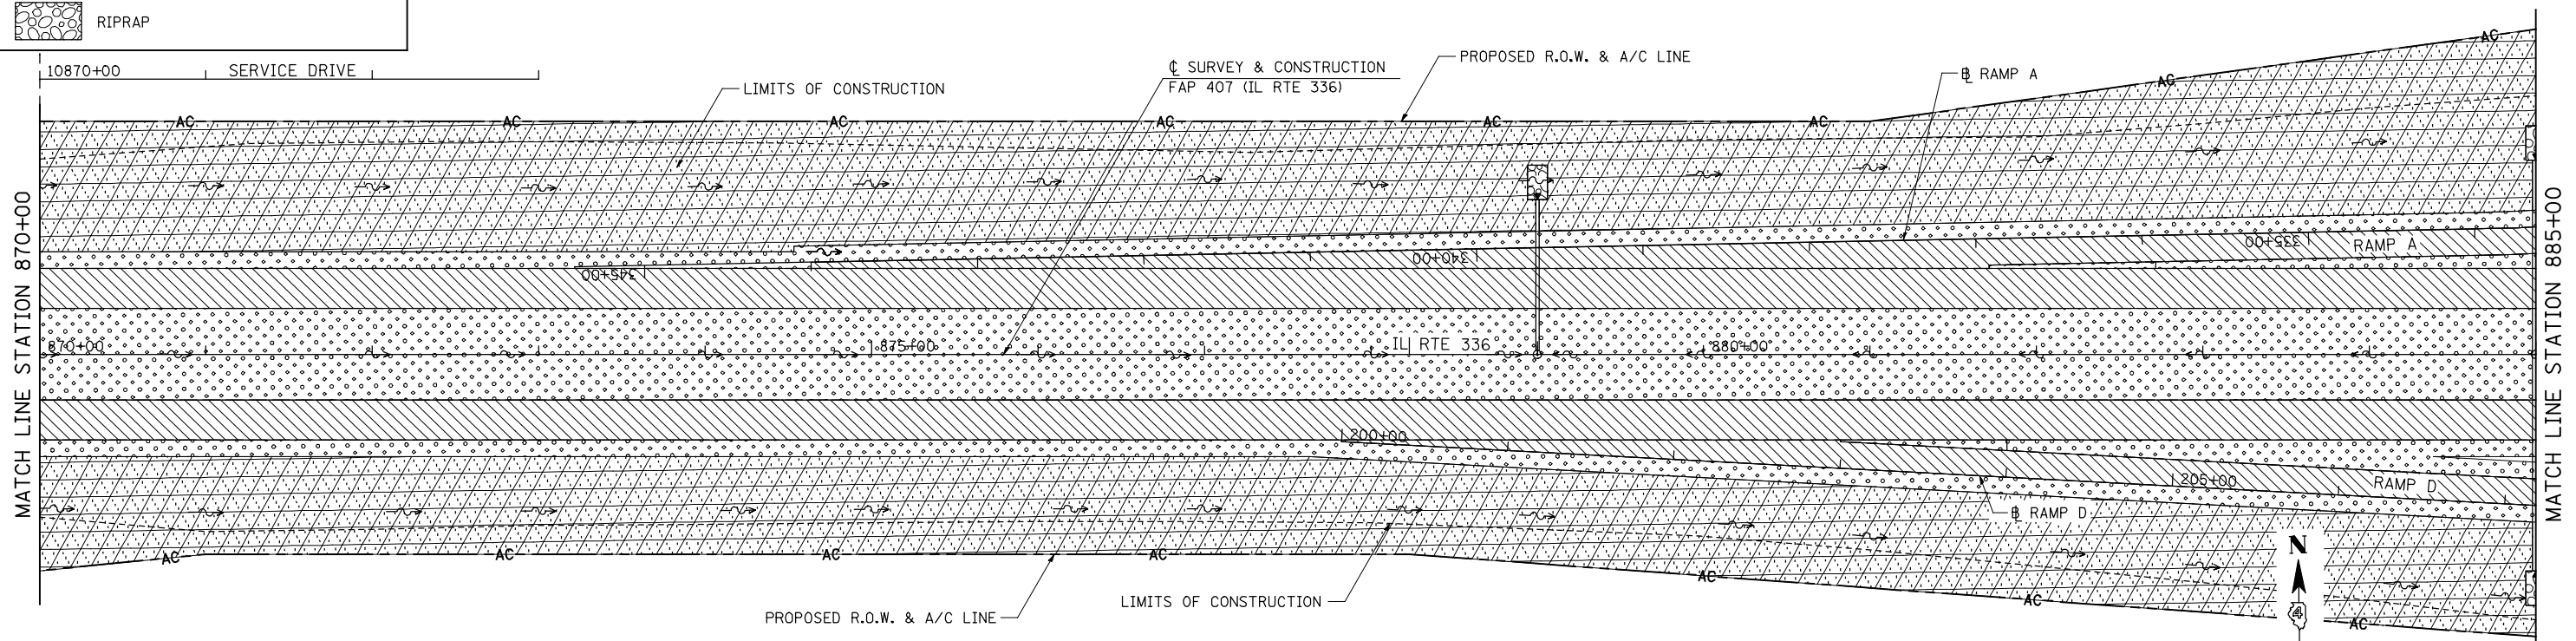

FILE NAME =	USER NAME = jdeen	DESIGNED - JRB	REVISED -
vs:\transportation\2891\grading plans\2891L18.dgn		DRAWN - JMO	REVISED -
		CHECKED - AWM	REVISED -
		DATE - 12-12-12	REVISED -

**STATE OF ILLINOIS
DEPARTMENT OF TRANSPORTATION**

FAP 407 (IL RTE 336)
LANDSCAPING PLAN - STATION 855+00 TO STATION 885+00

SCALE: 1"=50' SHEET NO. 20 OF 21 SHEETS STA. 855+00 TO STA. 885+00

F.A.P. RTE.	SECTION	COUNTY	TOTAL SHEETS	SHEET NO.
407	(55-3)A	McDONOUGH	671	229
			CONTRACT NO.	68A42

ILLINOIS FED. AID PROJECT