


SEC 27, T 6 N, R 3 W, 4th PM
JOHN E. & NANCY L. LAVERDIERE

| | | |
|-----------|-----------|---------|
| PLAN | SURVEYED | DATE |
| NOTE BOOK | PLOTTED | BY |
| NO. | ALIGNMENT | CHECKED |
| | NO. | DATE |
| | NO. | DATE |
| | NO. | DATE |
| | NO. | DATE |
| | NO. | DATE |

MATCH LINE STATION 2998+00


MATCH LINE STATION 3013+00

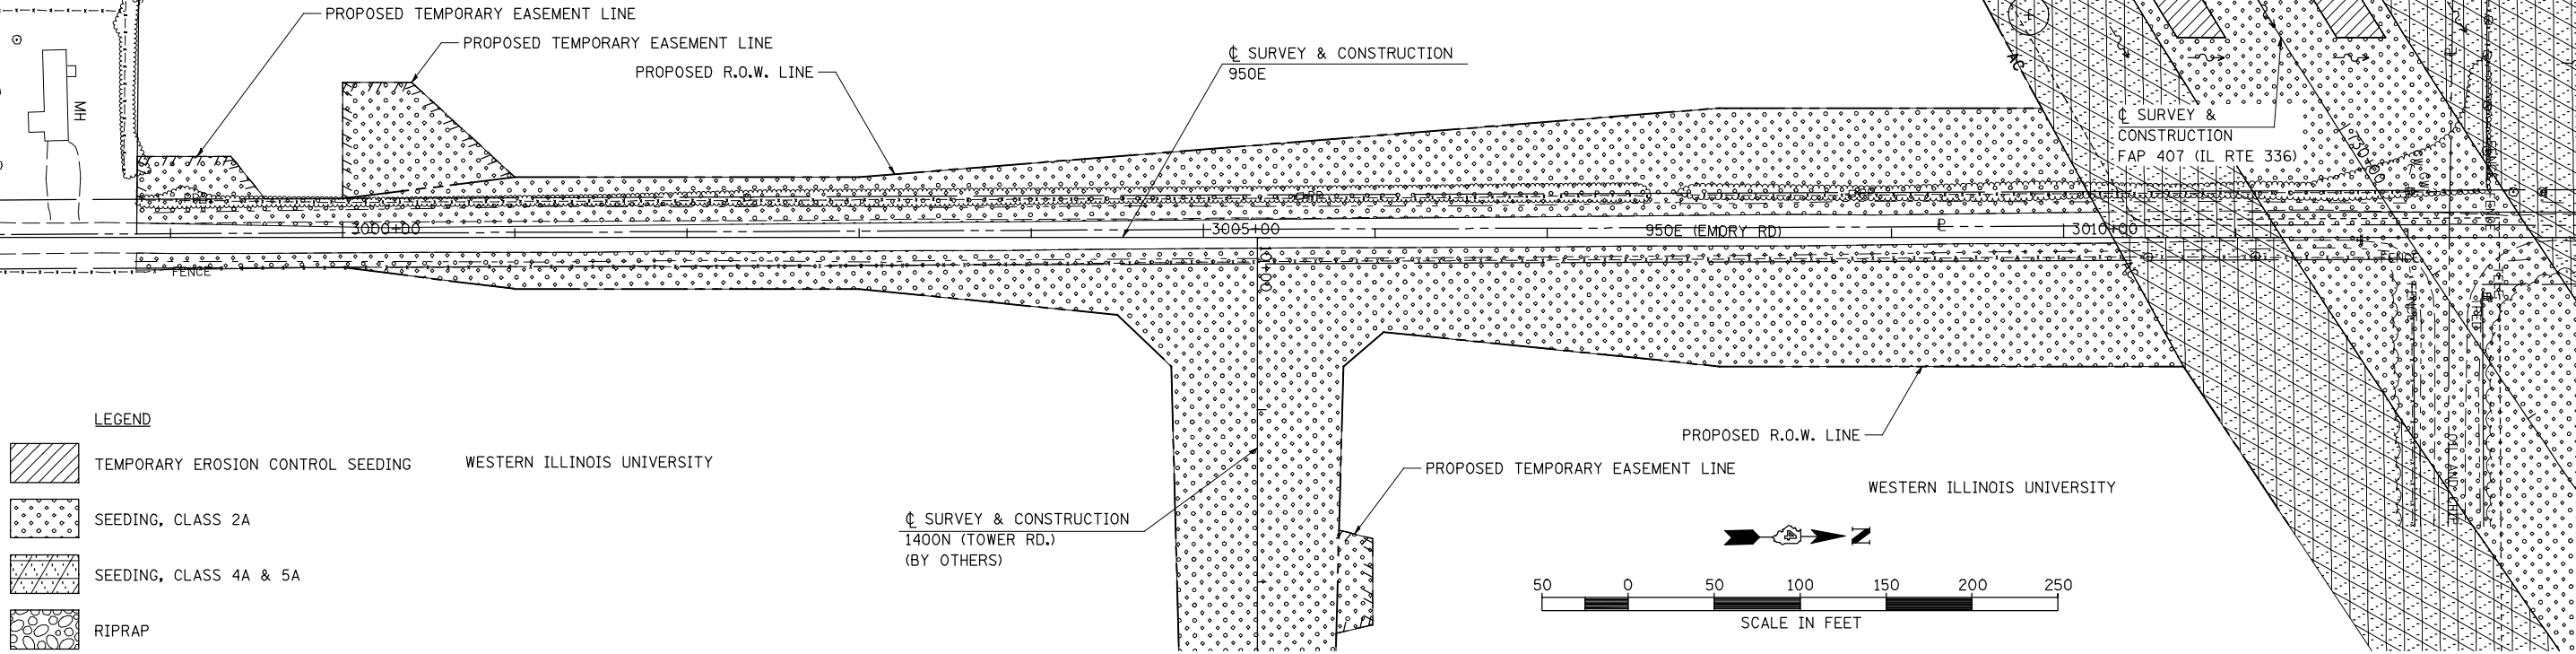

| | | |
|-----------|----------------|---------|
| PROFILE | SURVEYED | DATE |
| NOTE BOOK | PLOTTED | BY |
| NO. | GRADES CHECKED | CHECKED |
| | NO. | DATE |
| | NO. | DATE |
| | NO. | DATE |
| | NO. | DATE |
| | NO. | DATE |

MATCH LINE STATION 3013+00

MATCH LINE STATION 3027+50

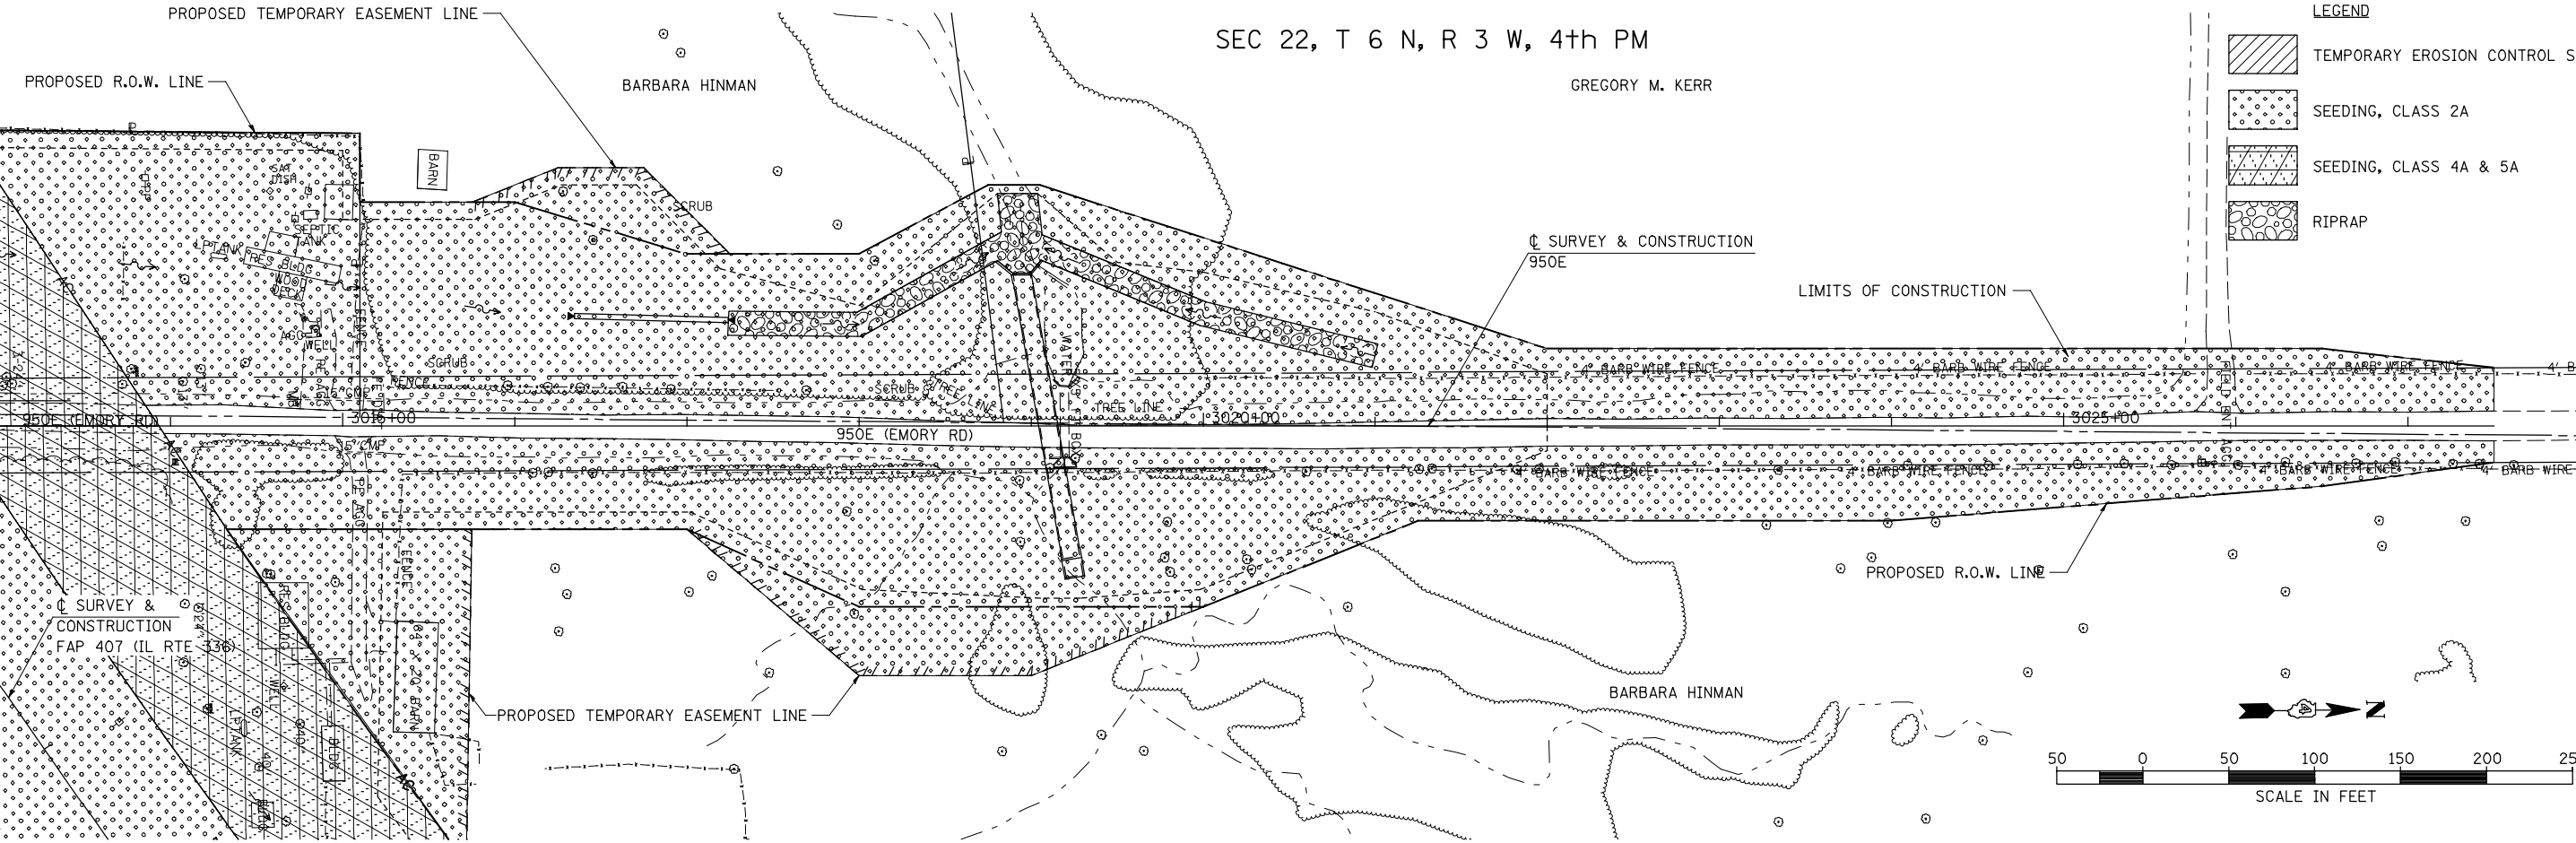

| | | | |
|---|-------------------|-----------------|-----------|
| FILE NAME = | USER NAME = jdeen | DESIGNED - JRB | REVISED - |
| vs:\transportation\2891\grading plans\2891L21(950E).dgn | | DRAWN - JMO | REVISED - |
| | | CHECKED - AWM | REVISED - |
| | | DATE - 12-12-12 | REVISED - |
| | | | |

STATE OF ILLINOIS
DEPARTMENT OF TRANSPORTATION

FAP 407 (IL RTE 336)
LANDSCAPING PLAN 950E - STA. 2998+00 TO STA. 3027+50

SCALE: 1"=50' SHEET NO. 1 OF 1 SHEETS STA. 2998+00 TO STA. 3027+50

| | | | | |
|-------------|----------|-----------|--------------------|-----------|
| F.A.P. RTE. | SECTION | COUNTY | TOTAL SHEETS | SHEET NO. |
| 407 | (55-31A) | McDONOUGH | 671 | 232 |
| | | | CONTRACT NO. 68A42 | |

ILLINOIS FED. AID PROJECT