
 
 

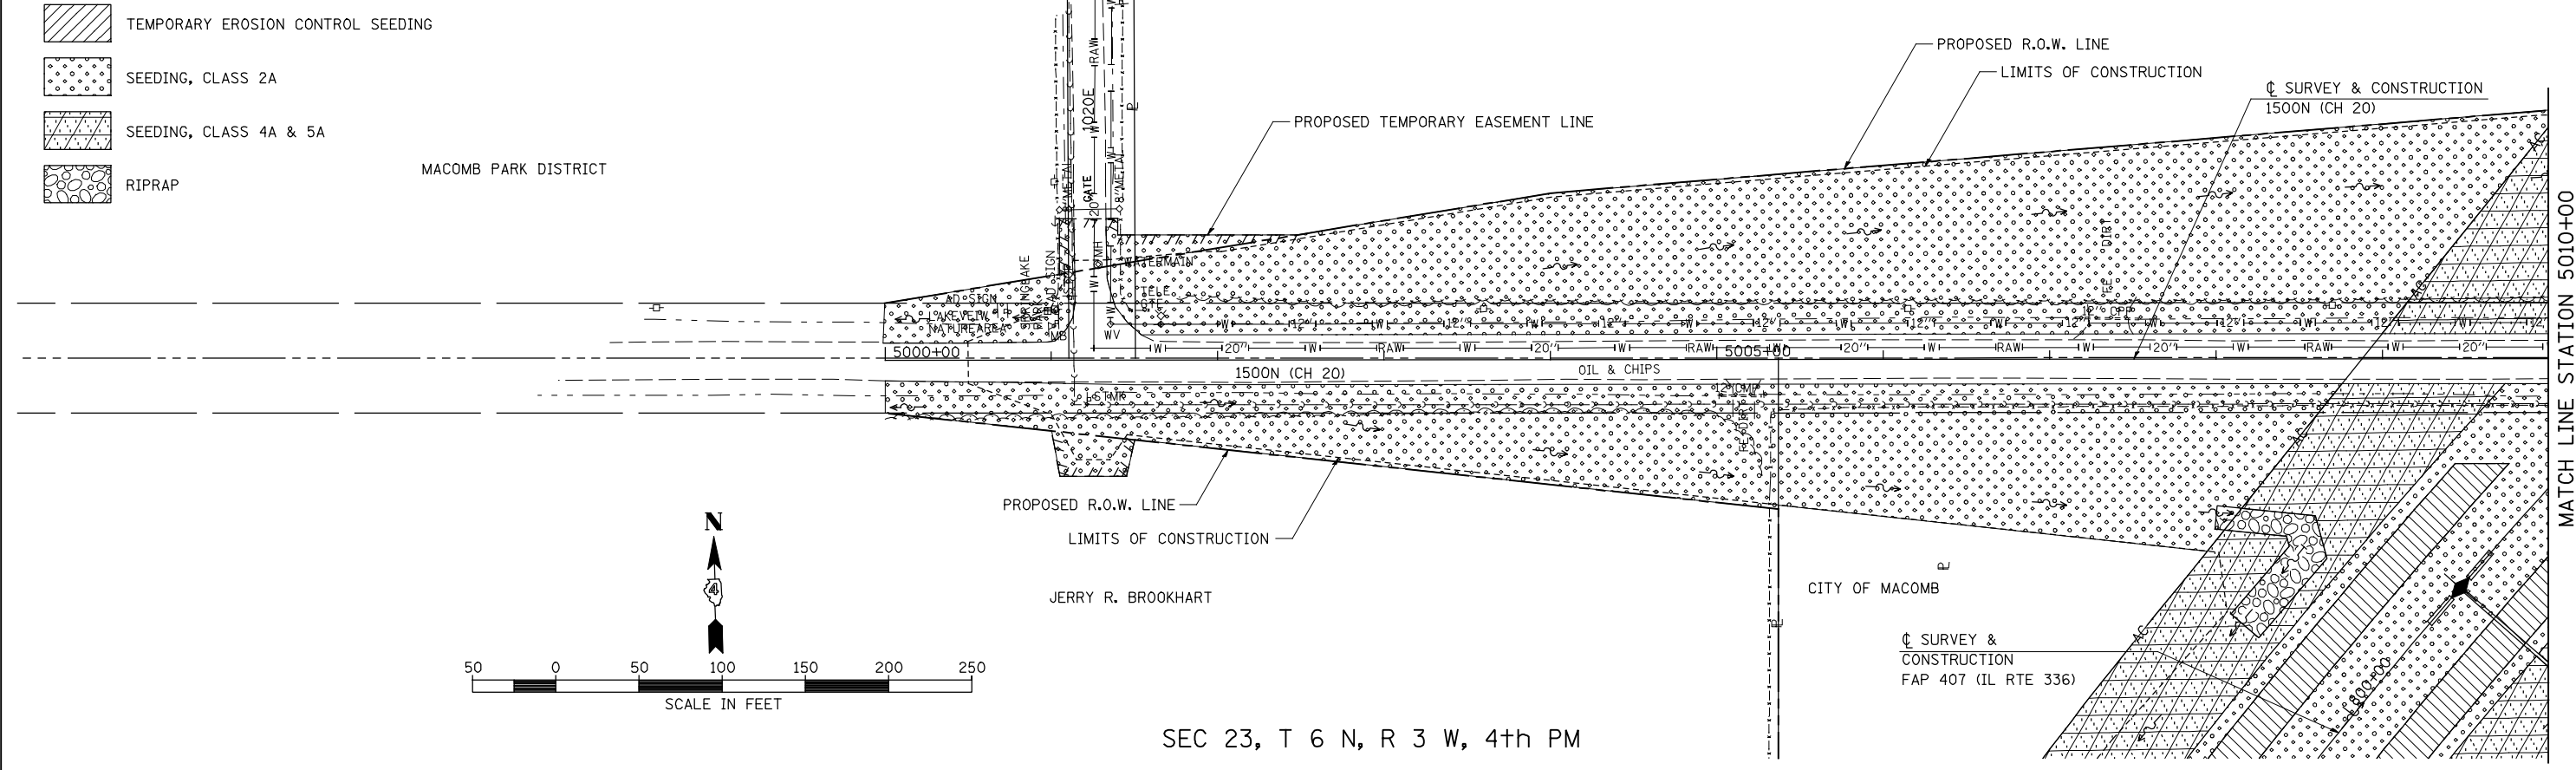


- LEGEND**
-  TEMPORARY EROSION CONTROL SEEDING
 -  SEEDING, CLASS 2A
 -  SEEDING, CLASS 4A & 5A
 -  RIPRAP

MACOMB PARK DISTRICT

SEC 14, T 6 N, R 3 W, 4th PM

 

 

FIRST STATE BANK

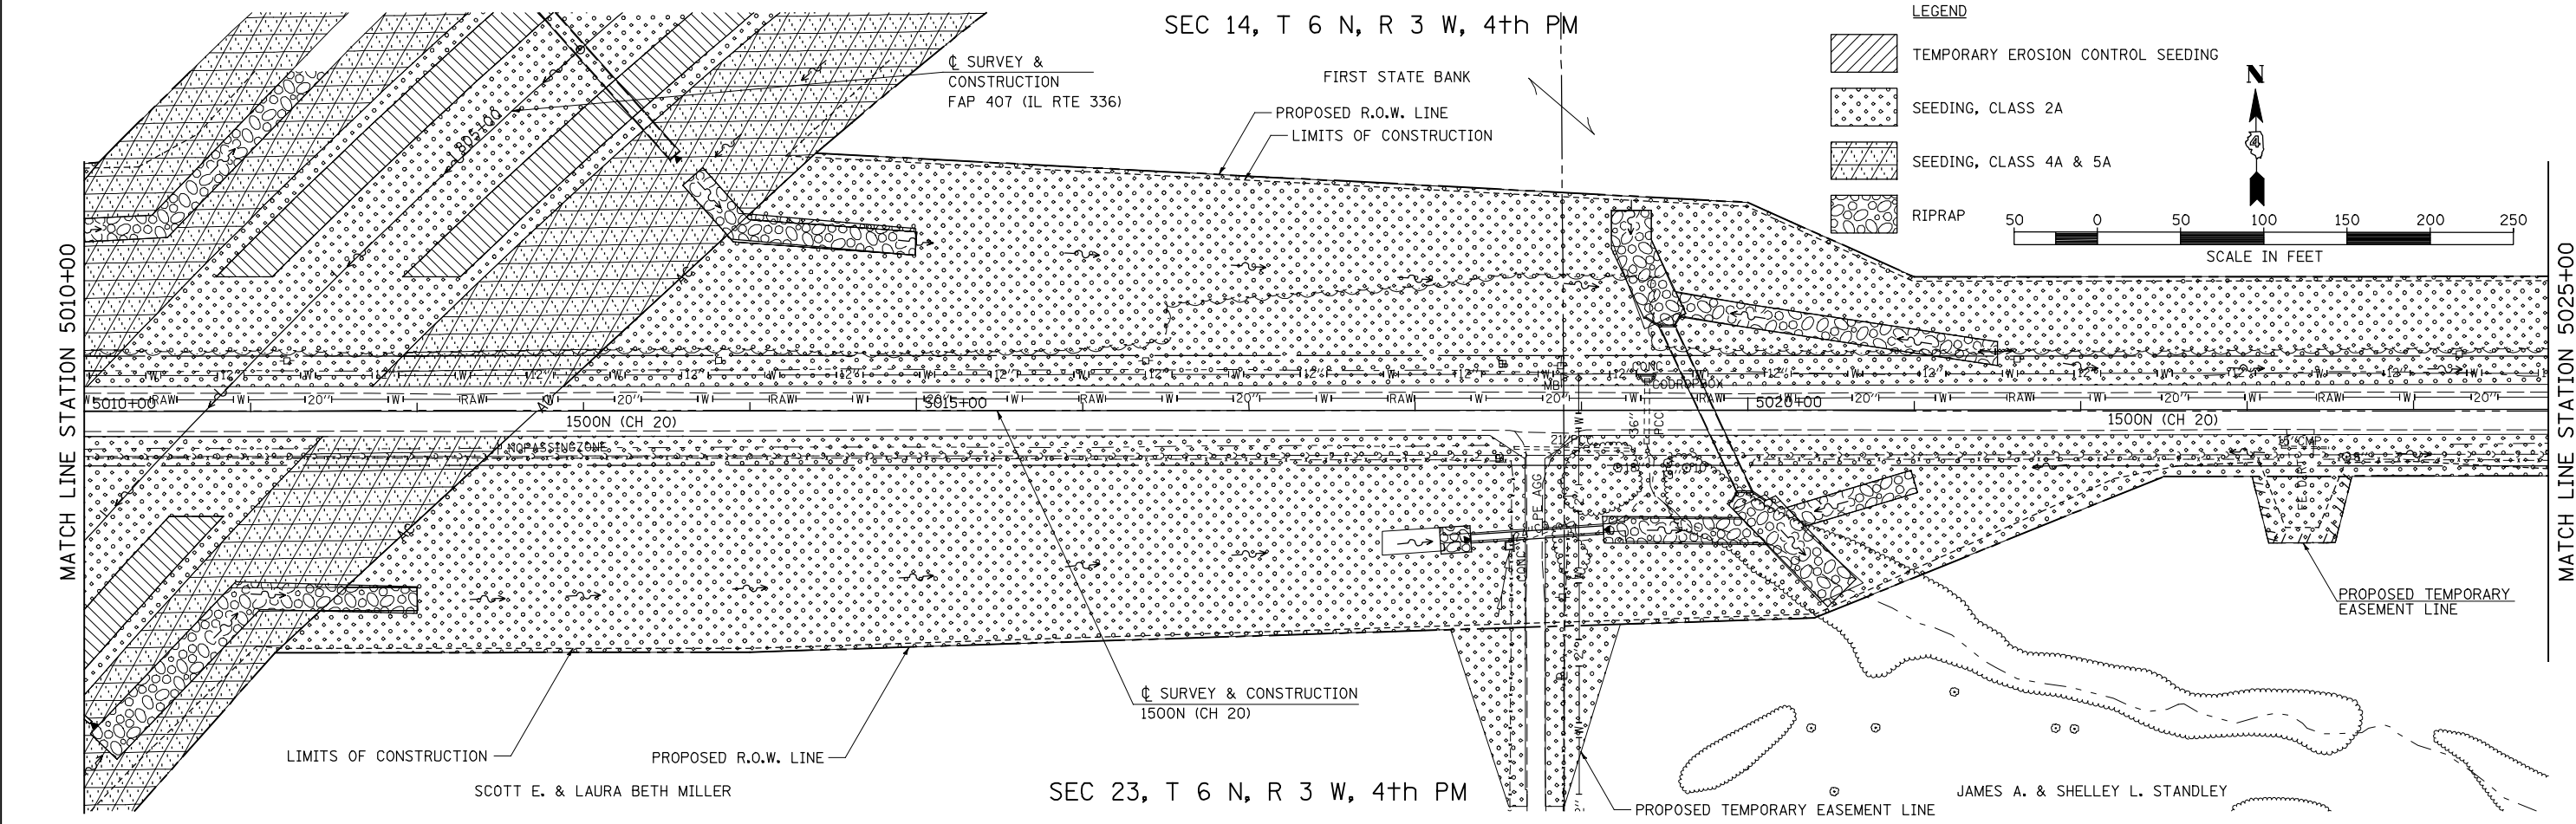
 


SEC 23, T 6 N, R 3 W, 4th PM

MATCH LINE STATION 5010+00

SEC 14, T 6 N, R 3 W, 4th PM

- LEGEND**
-  TEMPORARY EROSION CONTROL SEEDING
 -  SEEDING, CLASS 2A
 -  SEEDING, CLASS 4A & 5A
 -  RIPRAP



SEC 23, T 6 N, R 3 W, 4th PM

MATCH LINE STATION 5025+00

FILE NAME =	USER NAME = jdeen	DESIGNED - JRB	REVISED -
vs:\transportation\2891\grading plans\2891L22(CH20).dgn		DRAWN - JMO	REVISED -
	PLOT SCALE = 100.00' / IN.	CHECKED - AWM	REVISED -
	PLOT DATE = 12/12/2012	DATE - 12-12-12	REVISED -

**STATE OF ILLINOIS
DEPARTMENT OF TRANSPORTATION**

FAP 407 (IL RTE 336)		F.A. RTE.	SECTION	COUNTY	TOTAL SHEETS	SHEET NO.
LANDSCAPING PLAN 1500N (CH 20) - STA. 4998+00 TO STA. 5025+00		407	(55-31A)	McDONOUGH	671	233
SCALE: 1"=50'	SHEET NO. 1 OF 2 SHEETS	STA. 4998+00 TO STA. 5025+00	CONTRACT NO. 68A42			

ILLINOIS FED. AID PROJECT	
---------------------------	--