

 

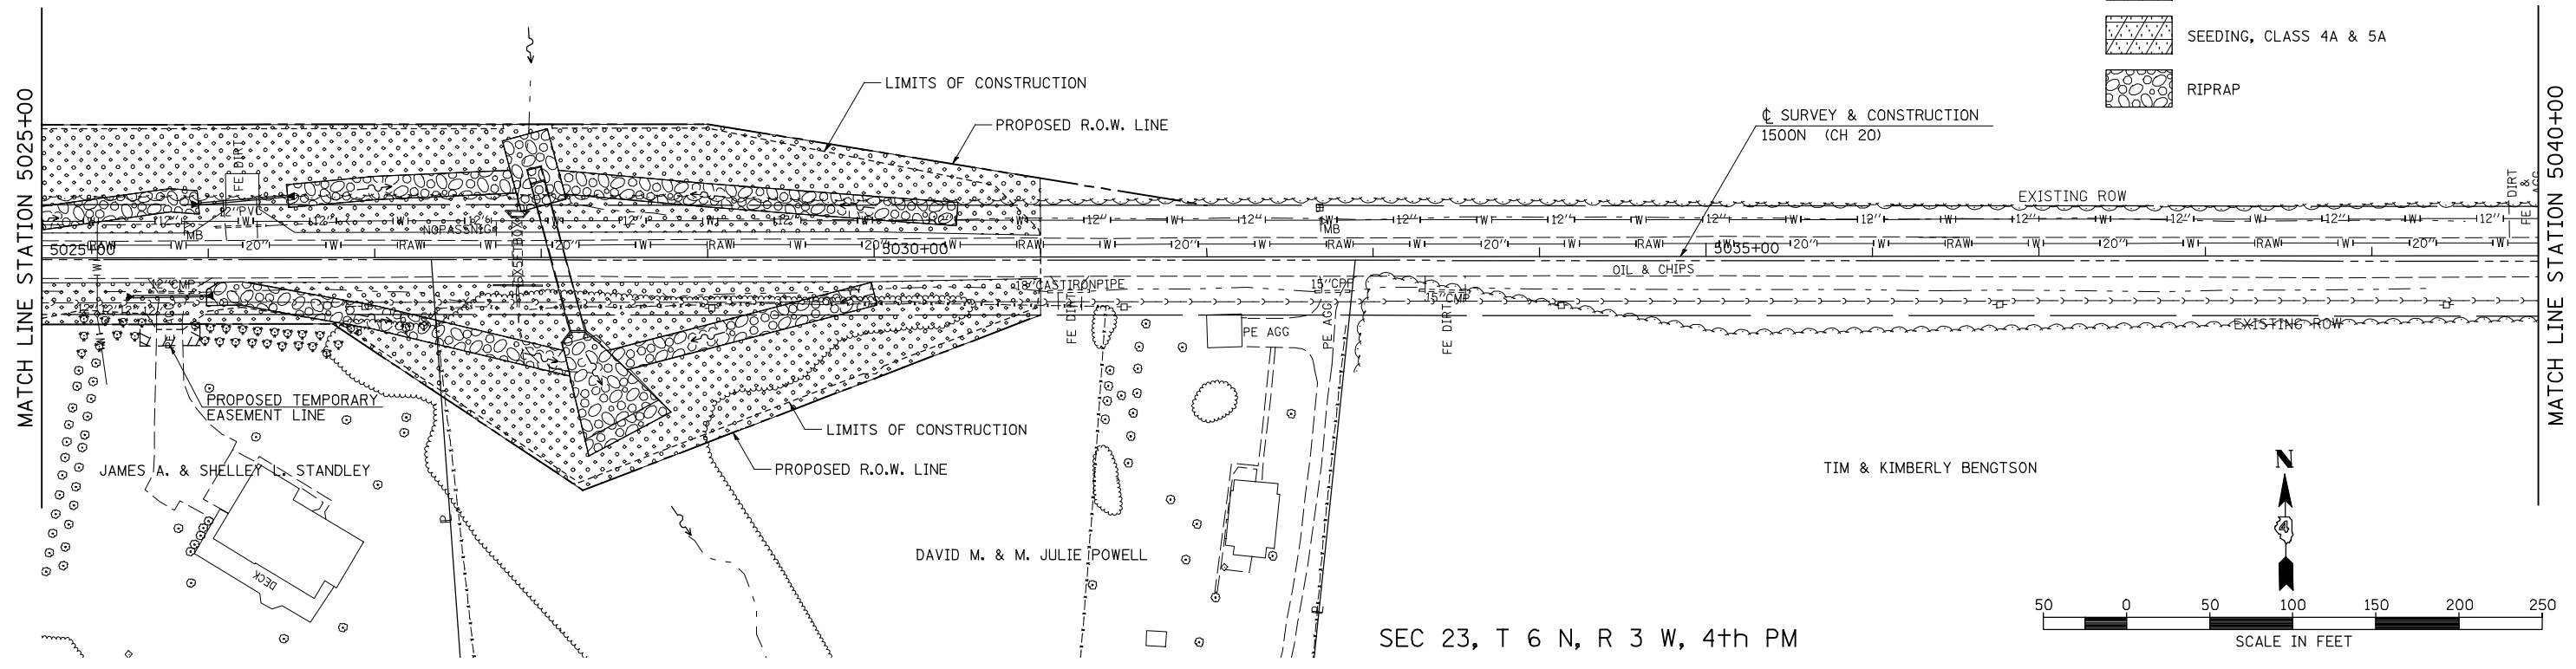


SEC 14, T 6 N, R 3 W, 4th PM

FIRST STATE BANK

LEGEND

-  TEMPORARY EROSION CONTROL SEEDING
-  SEEDING, CLASS 2A
-  SEEDING, CLASS 4A & 5A
-  RIPRAP



 

 

SEC 14, T 6 N, R 3 W, 4th PM

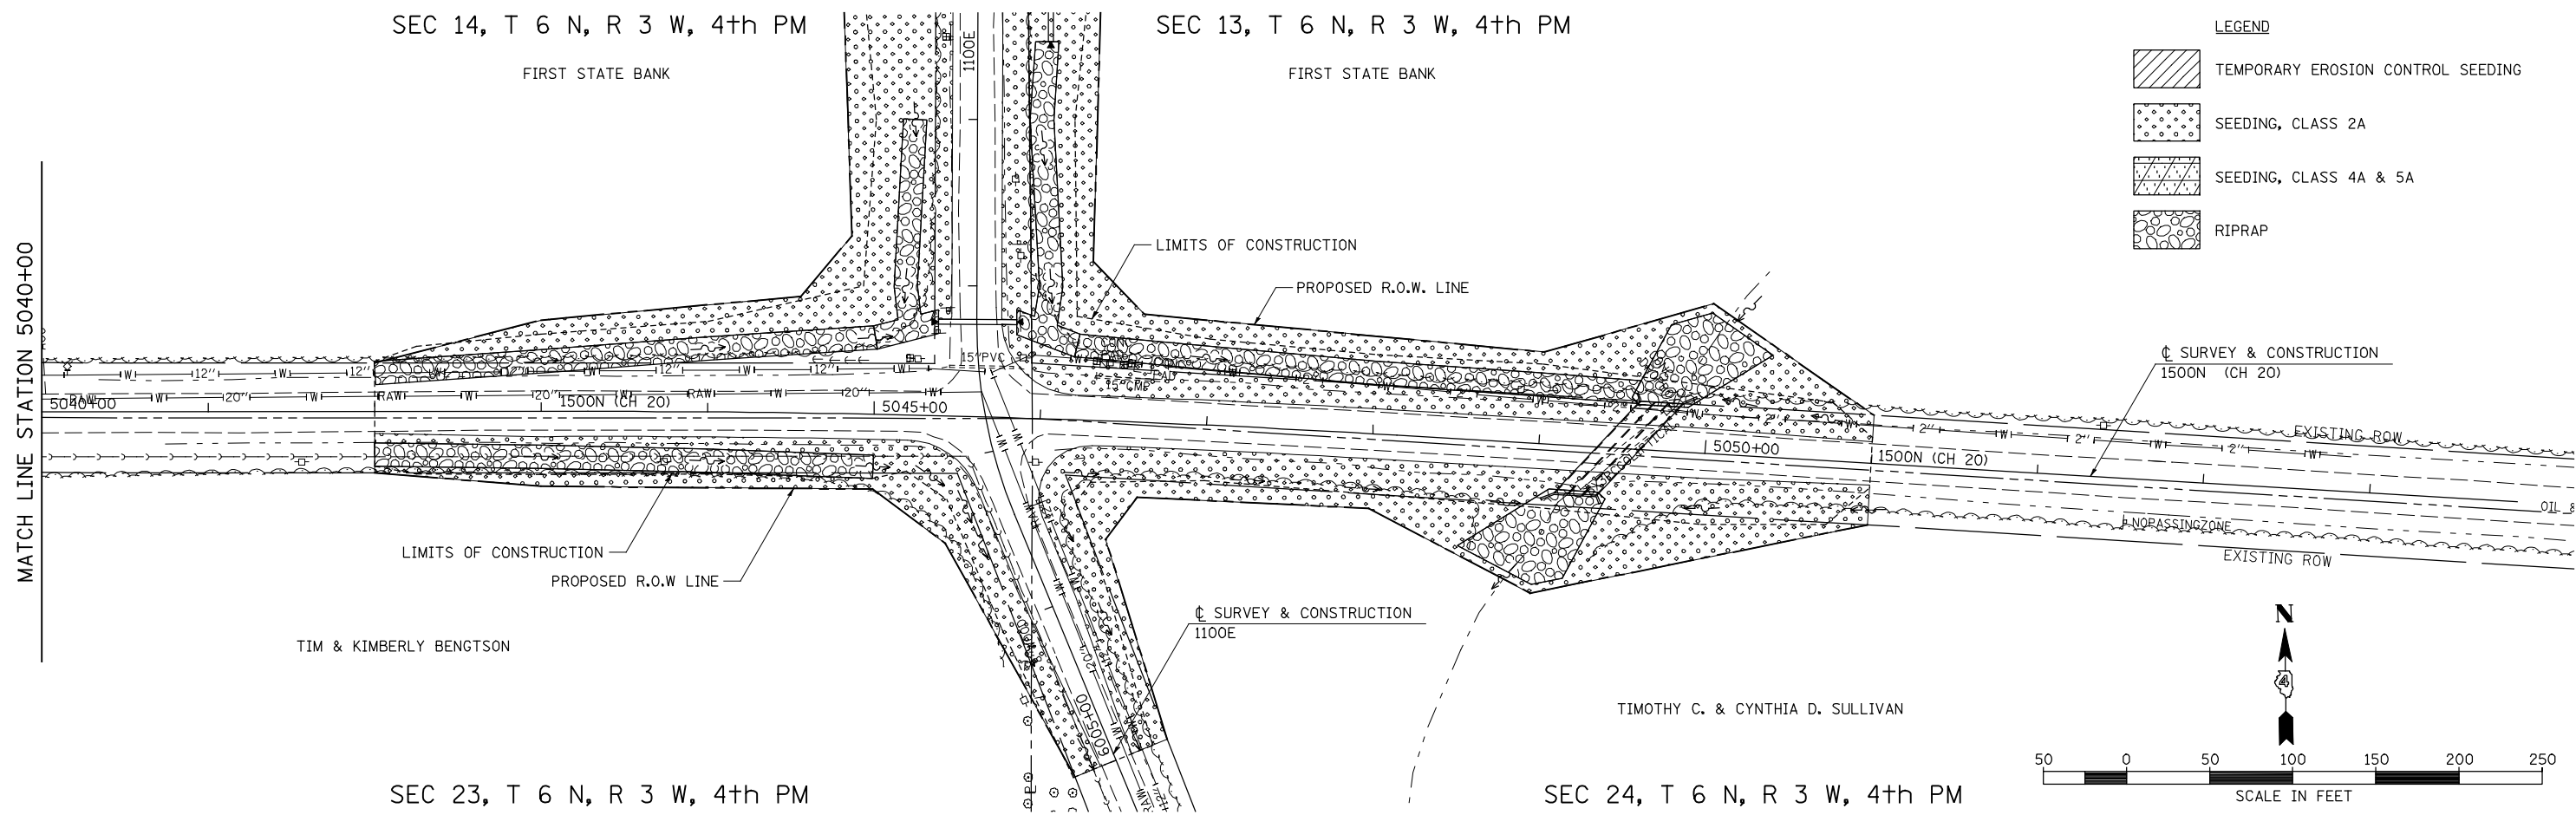
FIRST STATE BANK

SEC 13, T 6 N, R 3 W, 4th PM

FIRST STATE BANK

LEGEND

-  TEMPORARY EROSION CONTROL SEEDING
-  SEEDING, CLASS 2A
-  SEEDING, CLASS 4A & 5A
-  RIPRAP



FILE NAME =	USER NAME = jdeen	DESIGNED - JRB	REVISED -
vs:\transportation\2891\grading plans\2891\22-A(CH20).dgn		DRAWN - JMO	REVISED -
	PLOT SCALE = 100.00' / IN.	CHECKED - AWM	REVISED -
	PLOT DATE = 12/12/2012	DATE - 12-12-12	REVISED -

STATE OF ILLINOIS
DEPARTMENT OF TRANSPORTATION

FAP 407 (IL RTE 336)
LANDSCAPING PLAN 1500N (CH20) - STA. 5025+00 TO STA. 5054+00

SCALE: 1"=50' SHEET NO. 2 OF 2 SHEETS STA. 5025+00 TO STA. 5054+00

F.A. RTE.	SECTION	COUNTY	TOTAL SHEETS	SHEET NO.
407	(55-3)A	McDONOUGH	671	234
			CONTRACT NO. 68A42	
ILLINOIS FED. AID PROJECT				