



PLAN	SURVEYED	DATE
	PLOTTED	BY
	CHECKED	
	APPROVED	
	FILE NAME	
	NO.	

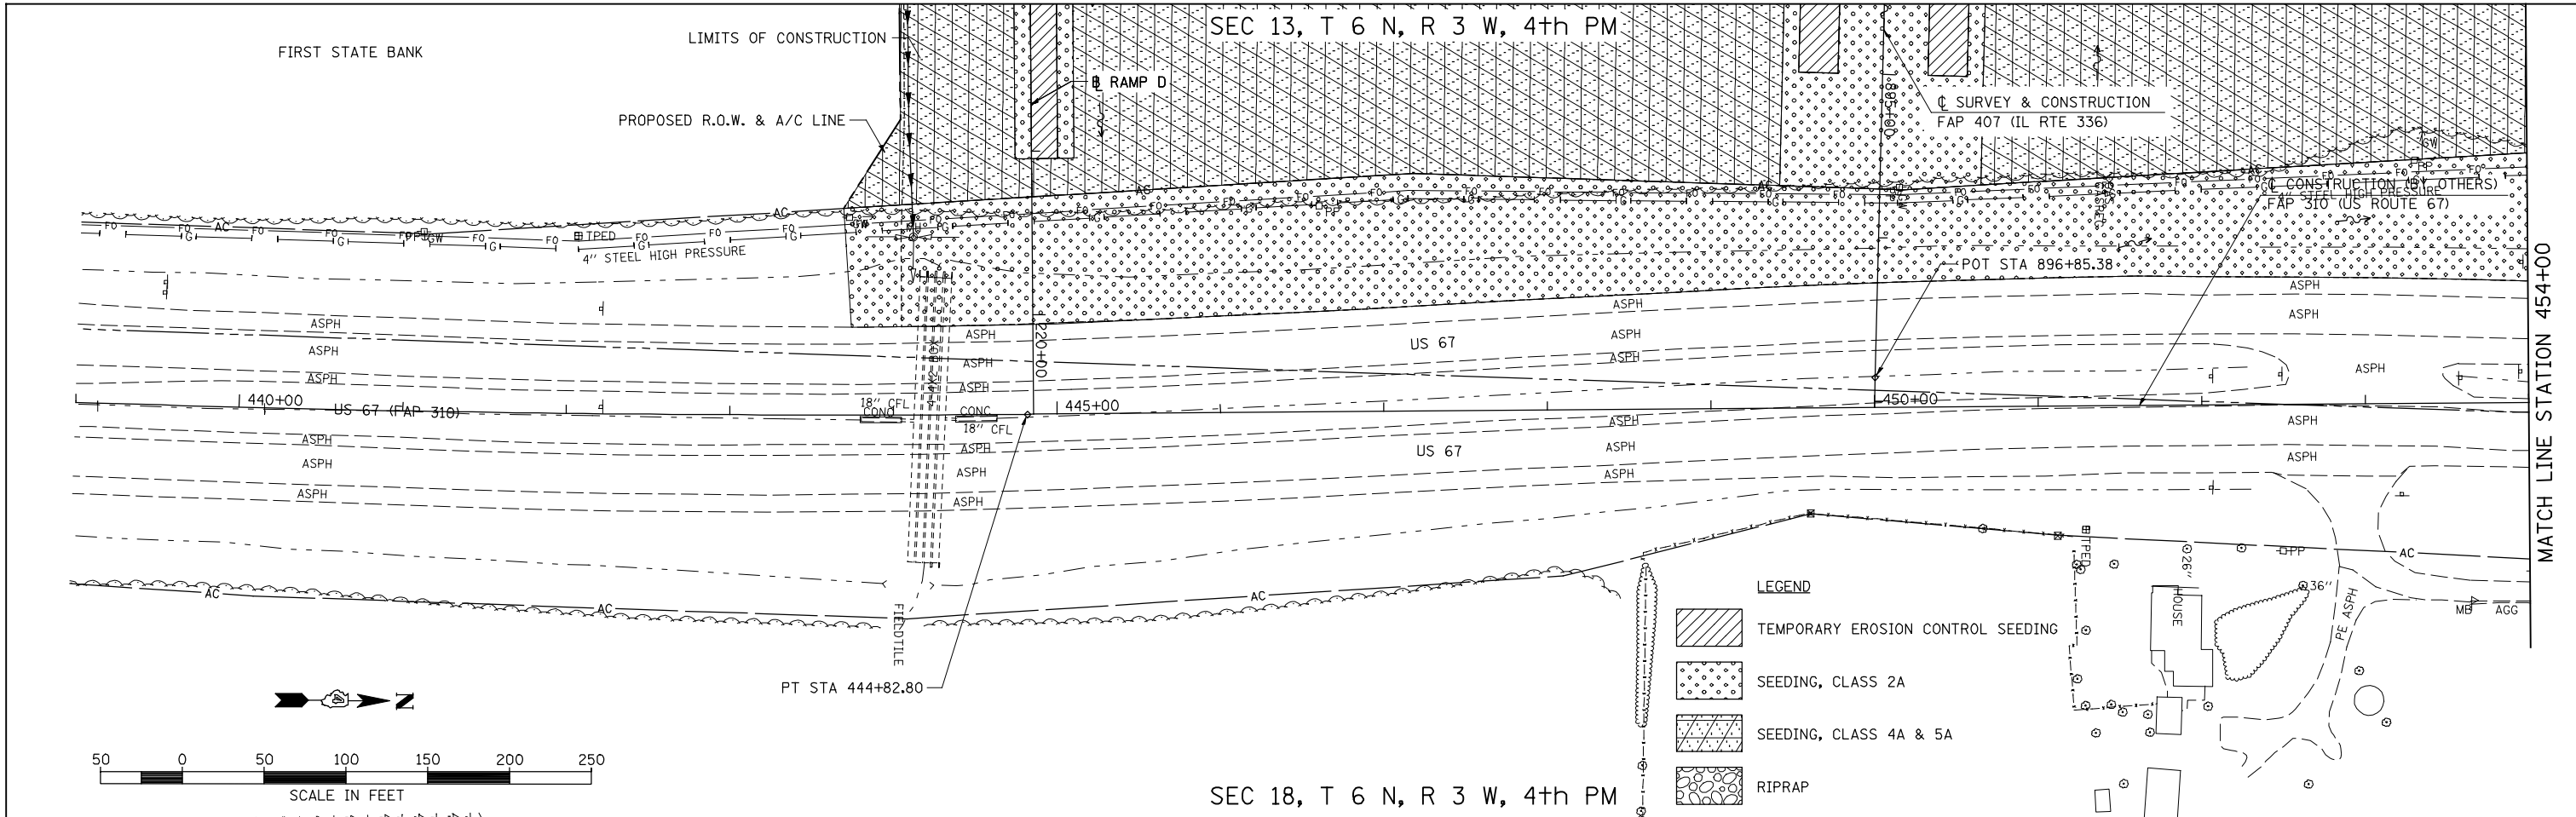

PROFILE	SURVEYED	DATE
	PLOTTED	BY
	CHECKED	
	APPROVED	
	STRUCTURE	
	NOTATION	
	CHRD	
	NO.	

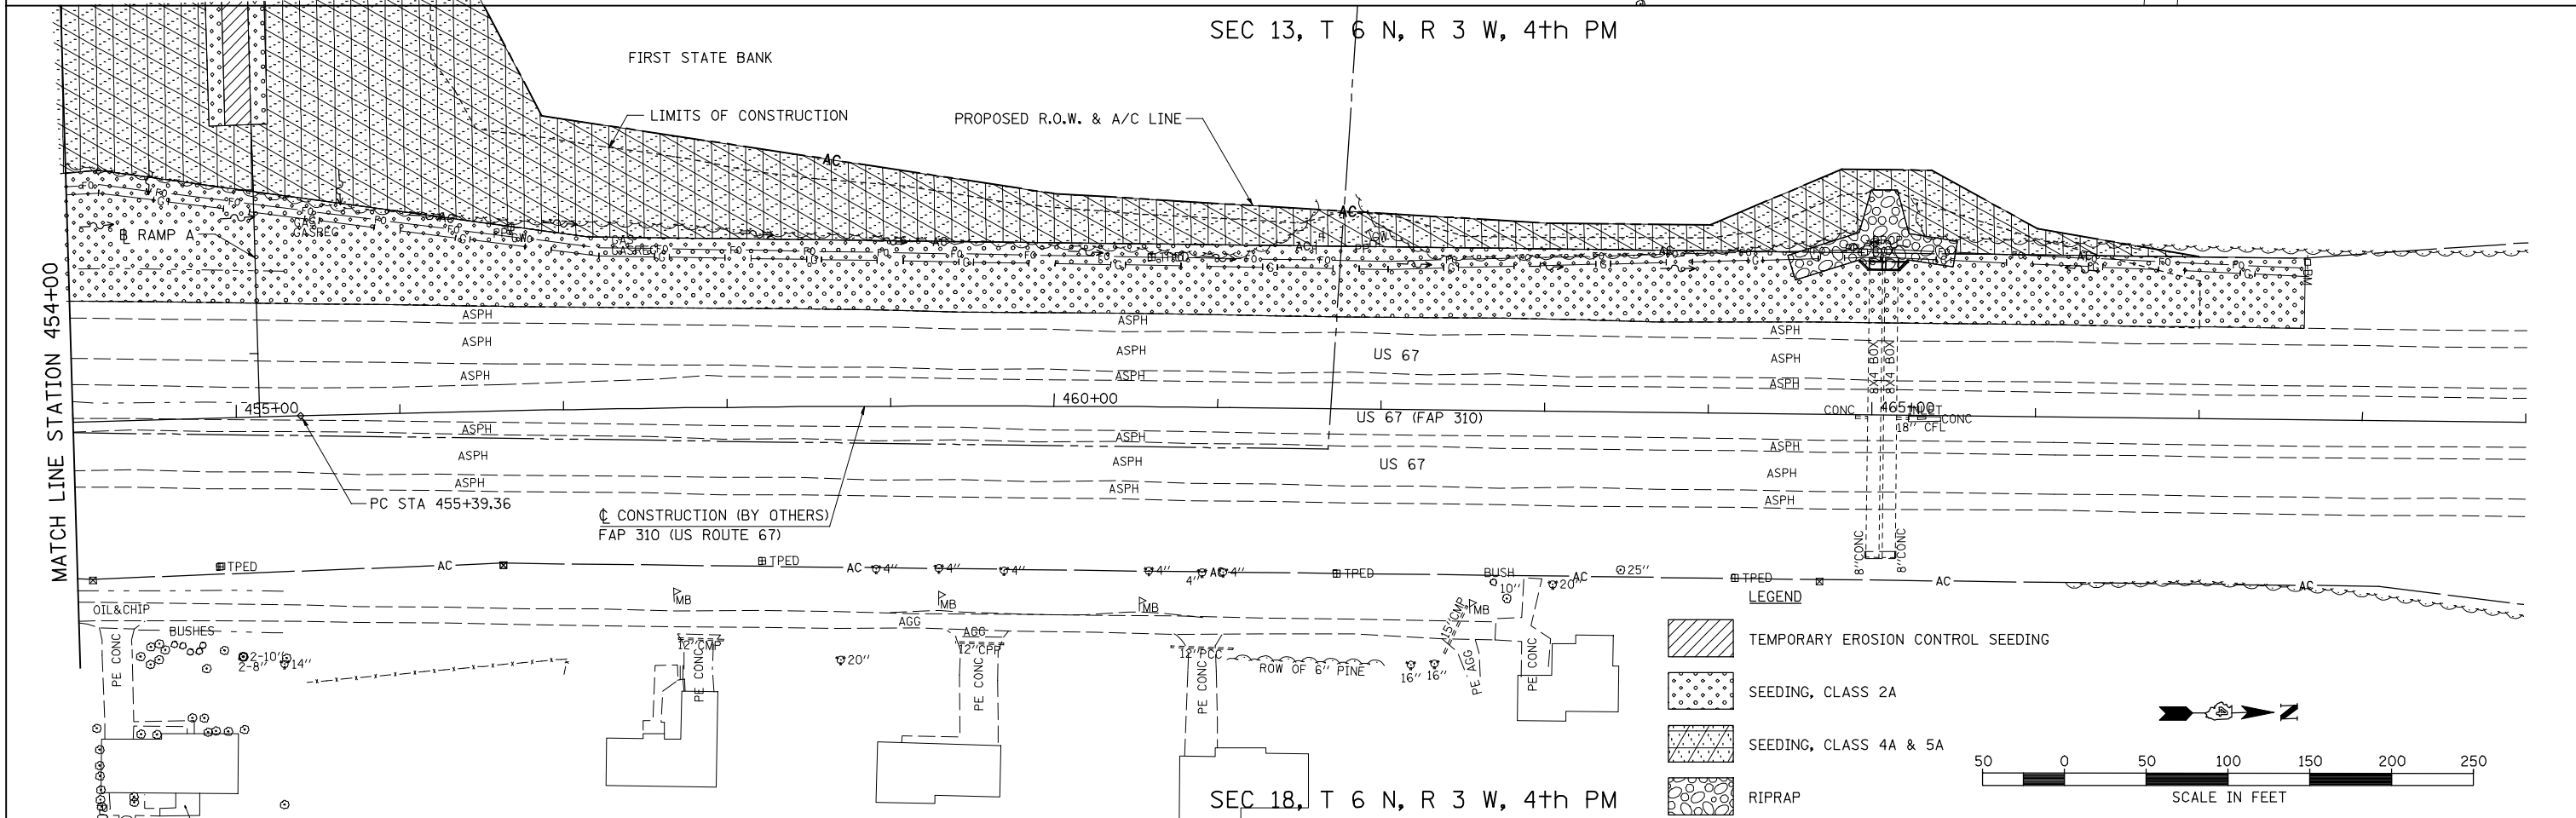

FILE NAME =	USER NAME = jdeen	DESIGNED - JRB	REVISED -
vs:\transportation\2891\grading plans\2891\30US67.dgn		DRAWN - JMO	REVISED -
PLOT SCALE = 100.00' / IN.		CHECKED - AWM	REVISED -
PLOT DATE = 12/12/2012		DATE - 12-12-12	REVISED -

STATE OF ILLINOIS
DEPARTMENT OF TRANSPORTATION

FAP 407 (IL RTE 336)
LANDSCAPING PLAN US 67- STATION 439+00 TO STATION 469+00
SCALE: 1"=50' SHEET NO. 1 OF 1 SHEETS STA. 439+00 TO STA. 469+00

F.A.P. RTE.	SECTION	COUNTY	TOTAL SHEETS	SHEET NO.
407	(55-31A)	McDONOUGH	671	237
			CONTRACT NO. 68A42	
ILLINOIS FED. AID PROJECT				