

SEC 13, T 6 N, R 3 W, 4th PM

FIRST STATE BANK

MATCH LINE STATION 885+00

US 67 SB

US 67 NB

SECTION (55-3)A
ENDS
STA 886+50.00

☐ SURVEY & CONSTRUCTION
FAP 407 (IL 336)

LIMITS OF CONSTRUCTION


PROPOSED R.O.W. & A/C LINE

(PROPOSED PAVING-BY OTHERS)

RAMP D

END OF RAMP D
IMPROVEMENTS
STA 322+39.93

☐ CONSTRUCTION (BY OTHERS)
FAP RTE 310 (US RTE 67)

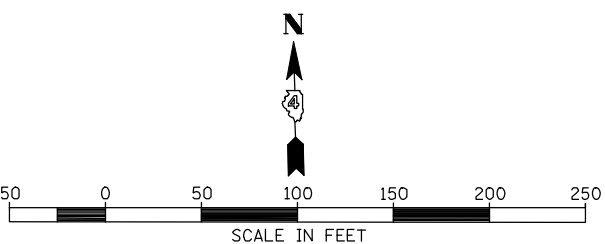

LEGEND

	TEMPORARY EROSION CONTROL SEEDING
	SEEDING, CLASS 2A
	SEEDING, CLASS 4A & 5A
	RIPRAP

FILE NAME =	USER NAME = jdeen	DESIGNED - JRB	REVISED -
v:\transportation\2891\grading plans\2891L29-RampD.dgn		DRAWN - RLR	REVISED -
	PLOT SCALE = 100.00' / IN.	CHECKED - AWM	REVISED -
	PLOT DATE = 12/12/2012	DATE - 12-12-12	REVISED -

STATE OF ILLINOIS
DEPARTMENT OF TRANSPORTATION

FAP 407 (IL RTE 336)
LANDSCAPING PLAN - RAMP D

SCALE: 1"=50' SHEET NO. 1 OF 1 SHEETS STA. TO STA.

F.A.P. RTE.	SECTION	COUNTY	TOTAL SHEETS	SHEET NO.
407	(55-3)A	McDONOUGH	671	240
CONTRACT NO. 68A42				

ILLINOIS FED. AID PROJECT