


SEC 23, T 6 N, R 3 W, 4th PM

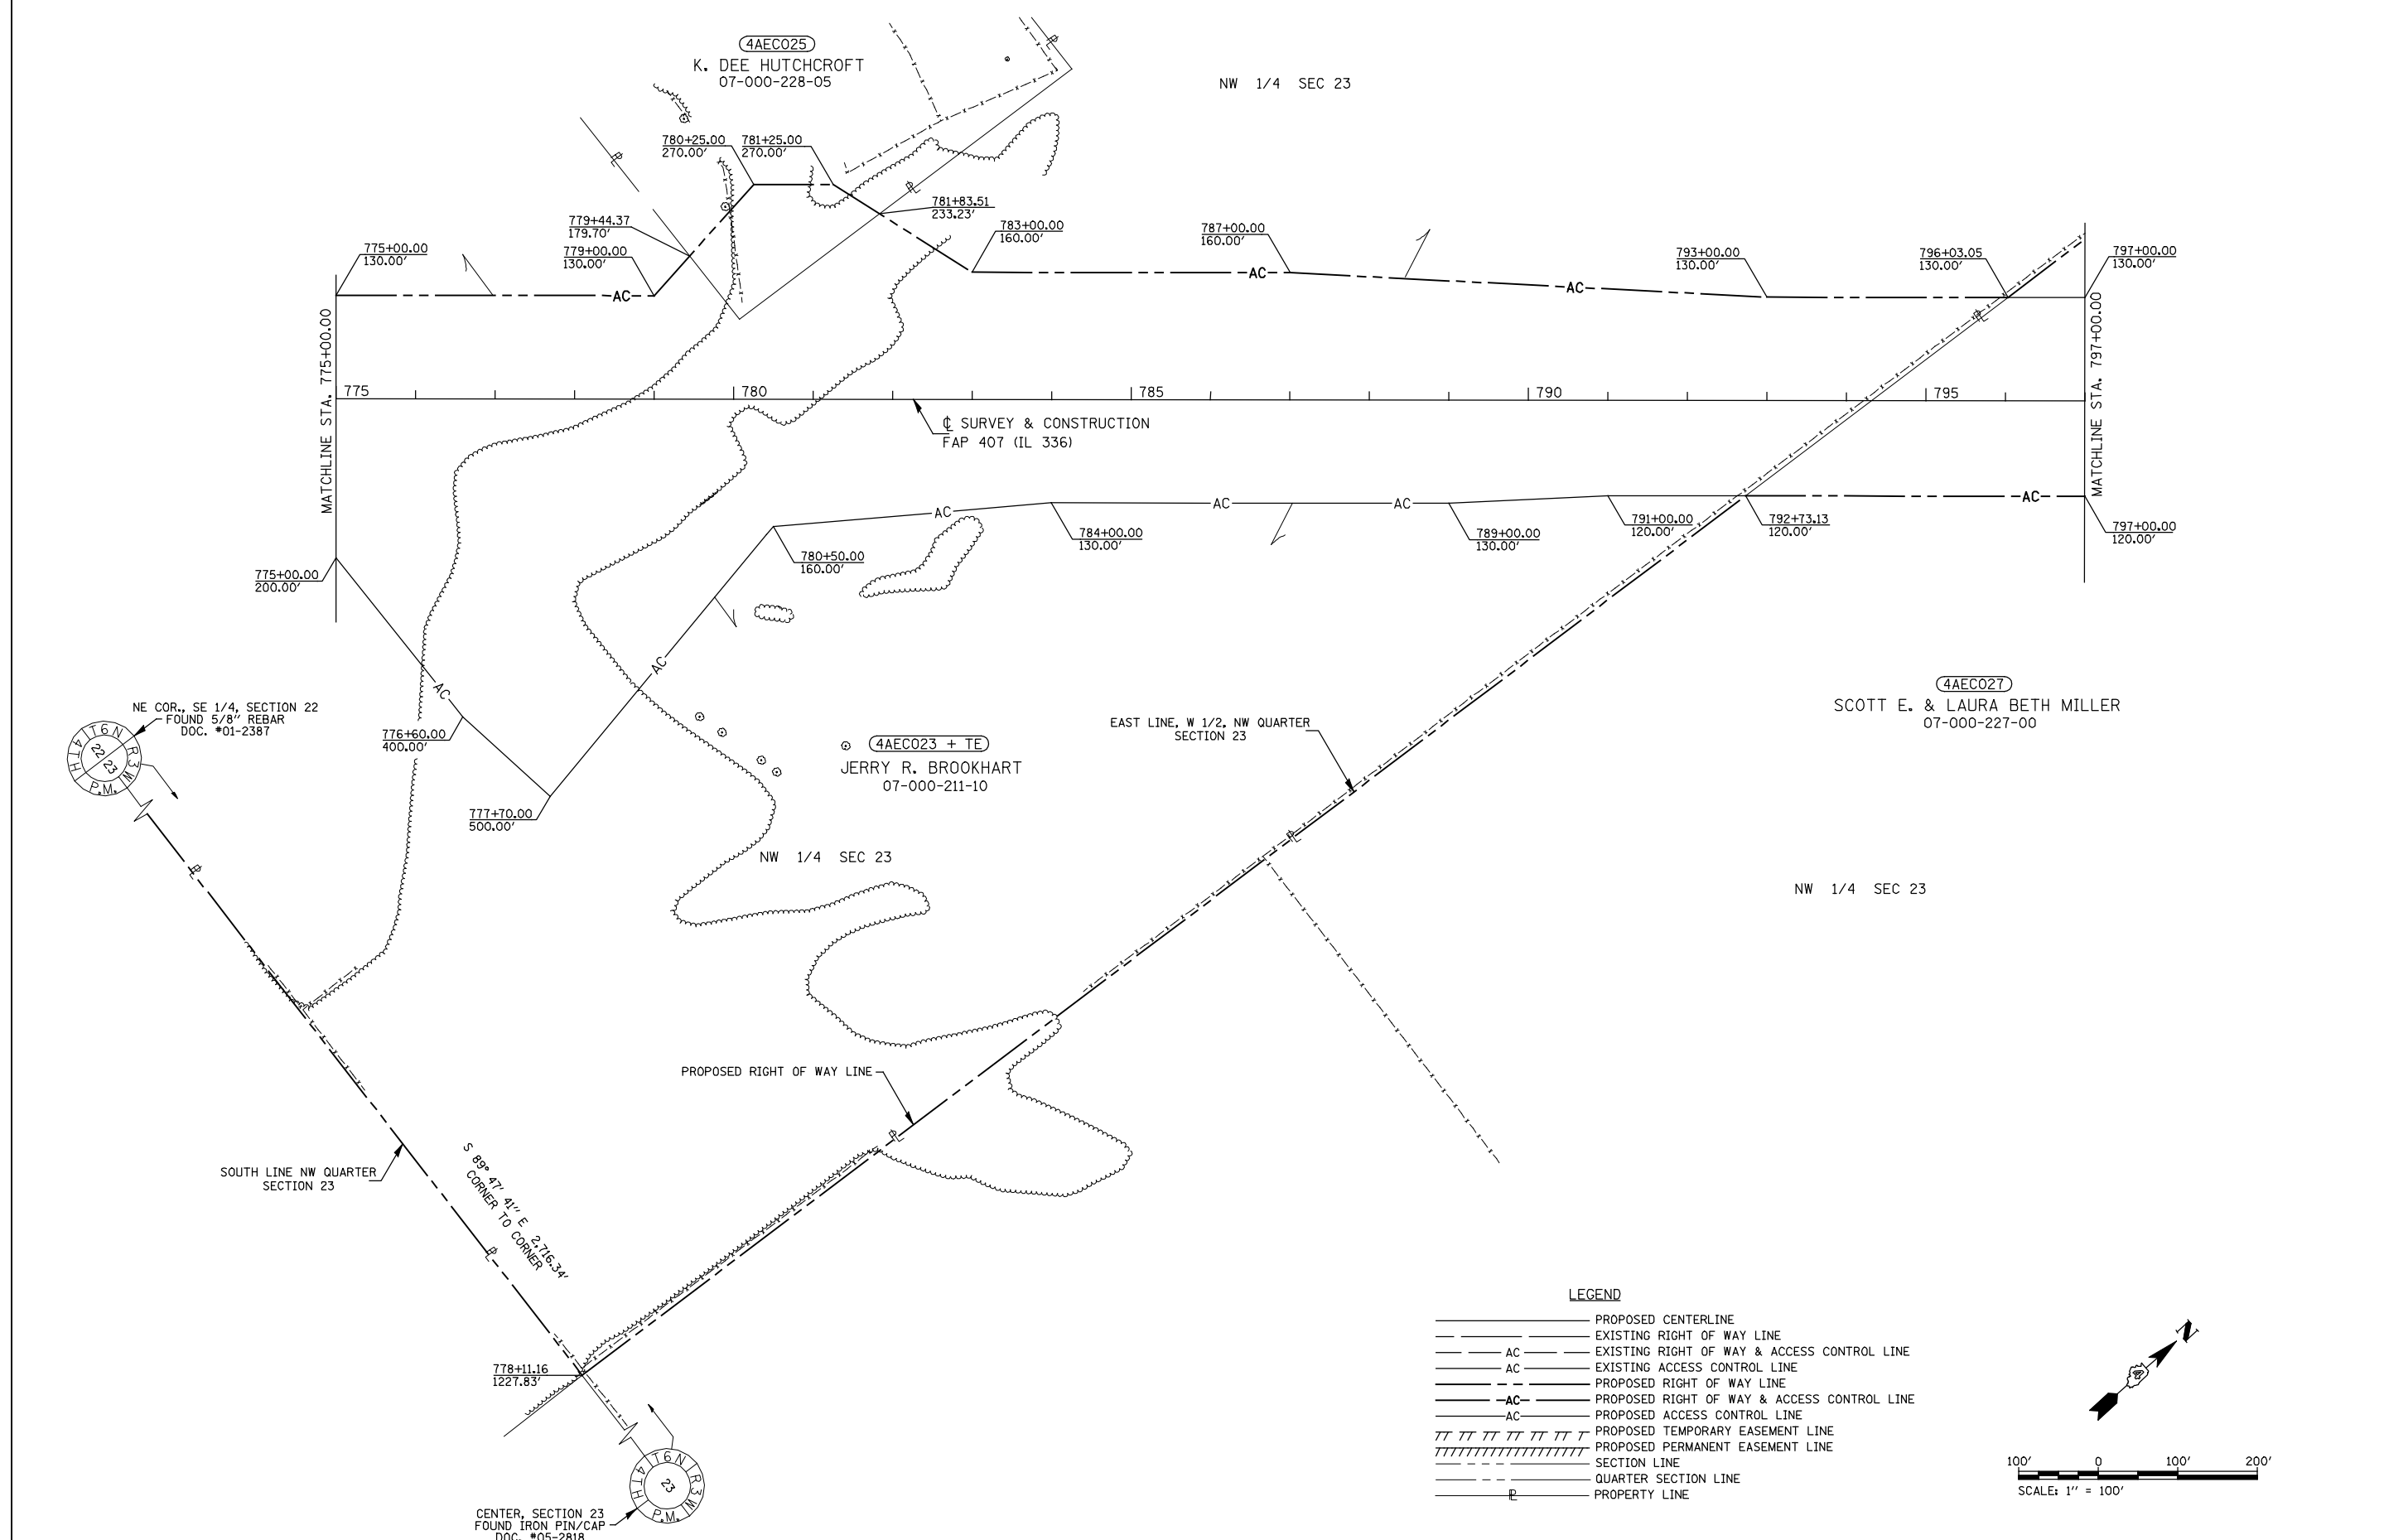

FILE NAME	USER NAME = jdeen	DESIGNED -	REVISED - 02/2012
W:\Transportation\2891\Grading Plans\2891\ROWPlan09.dgn		DRAWN - DJH	REVISED - 05/2012
	PLOT SCALE = 200.0000' / IN.	CHECKED - JWD	REVISED -
	PLOT DATE = 12/12/2012	DATE - 05/2012	REVISED -

STATE OF ILLINOIS
DEPARTMENT OF TRANSPORTATION

RIGHT OF WAY PLANS		
F.A.P. RTE.	SECTION	COUNTY
407	(55-3)A	McDONOUGH
SCALE: 1" = 100'	PROJECT	JOB NO. R-94-004-11
	SHEET NO. 9 OF 15 SHEETS	STA. 775+00.00 TO STA. 797+00.00

TOTAL SHEETS	SHEET NO.
671	250
CONTRACT NO. 68A42	
FED. ROAD DIST. NO. ILLINOIS FED. AID PROJECT	