


PT	STATION	OFFSET	SIDE	ELEVATION	NORTHING	EASTING
1	2009+51.54	421.89	RT	596.00	1388266.76	2136827.32
2	2011+65.59	323.78	RT	606.00	1388359.36	2137043.81
3	2012+95.42	248.20	RT	611.41	1388431.59	2137175.53
4	2015+24.37	68.64	RT	647.00	1388605.24	2137408.99
5	2015+25.72	507.86	RT	610.71	1388166.12	2137399.11
6	2015+41.82	339.93	RT	634.69	1388333.59	2137419.50
7	2015+49.46	316.10	RT	635.55	1388357.22	2137427.75
8	2015+54.48	333.61	RT	634.72	1388339.59	2137432.31
9	2015+90.89	541.17	RT	623.60	1388131.16	2137463.41
10	2016+06.72	376.22	RT	645.00	1388295.65	2137483.45
11	2016+16.30	65.88	RT	647.00	1388605.65	2137500.96
12	2016+17.12	362.75	RT	647.22	1388308.85	2137494.19
13	2016+49.95	571.36	RT	635.00	1388099.47	2137521.67
14	2016+70.55	64.25	RT	647.00	1388605.89	2137555.24
15	2016+70.55	410.20	RT	656.00	1388260.01	2137547.83
16	2017+32.41	426.71	RT	672.39	1388241.96	2137607.80
17	2017+58.33	130.26	RT	614.00	1388537.66	2137641.30
18	2017+83.82	462.22	RT	685.00	1388205.15	2137658.29
19	2018+92.56	441.76	RT	696.00	1388222.82	2137767.52
20	2019+34.54	68.07	RT	622.00	1388595.31	2137819.04
21	2019+40.03	115.16	RT	630.32	1388548.10	2137823.33
22	2019+43.02	372.02	RT	683.18	1388291.24	2137819.74
23	2019+46.74	66.55	RT	623.00	1388596.52	2137831.28
24	2019+75.90	159.48	RT	643.10	1388502.88	2137858.05
25	2019+85.80	283.15	RT	669.48	1388379.00	2137864.78
26	2020+03.01	208.76	RT	656.14	1388452.92	2137883.89

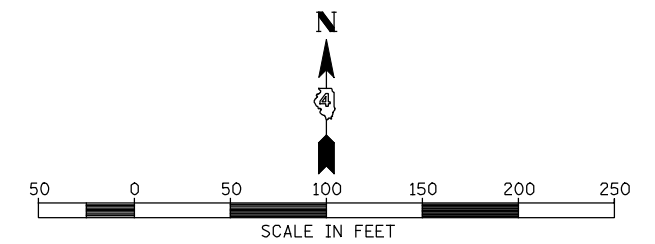

FILE NAME =	USER NAME = jolson	DESIGNED - JRB	REVISED -	STATE OF ILLINOIS DEPARTMENT OF TRANSPORTATION	FAP 407 (IL RTE 336) SOUTH GRADING PLAN - COUNTY HIGHWAY 14			F.A.P. RTE.	SECTION	COUNTY	TOTAL SHEETS	SHEET NO.
W:\Transportation\2891\Grading Plans\2891\CHI14GRD001.dgn		DRAWN - JMO	REVISED -		407	(55-3)A	McDONOUGH	671	296			
PLOT SCALE = 100.0000' / IN.		CHECKED - AWM	REVISED -		CONTRACT NO. 68A42							
PLOT DATE = 12/12/2012		DATE - 12-12-12	REVISED -		ILLINOIS FED. AID PROJECT							
				SCALE: 1"=50'	SHEET NO. 1 OF 2 SHEETS	STA. 2009+00.00 TO STA. 2023+00.00						