


PT	STATION	OFFSET	SIDE	ELEVATION	NORTHING	EASTING
1	2014+18.49	167.51	LT	663.00	1388844.01	2137309.19
2	2014+54.35	131.92	LT	651.32	1388807.52	2137344.12
3	2014+90.11	96.28	LT	639.63	1388770.98	2137378.96
4	2015+02.06	31.15	LT	625.25	1388705.56	2137389.24
5	2015+37.44	296.46	LT	674.95	1388969.88	2137431.40
6	2015+78.81	266.63	LT	663.95	1388939.01	2137471.99
7	2016+20.18	236.80	LT	652.95	1388908.13	2137512.58
8	2016+37.65	63.24	LT	651.00	1388734.18	2137525.61
9	2017+30.61	60.45	LT	651.00	1388229.01	2137618.46
10	2018+05.34	353.76	LT	656.53	1389020.32	2137700.68
11	2020+20.00	79.13	LT	623.00	1388740.28	2137908.24
12	2020+25.42	304.04	LT	642.22	1388964.97	2137919.41
13	2020+84.44	120.68	LT	647.00	1388780.17	2137973.72
14	2021+70.00	60.25	LT	641.00	1388717.57	2138057.71

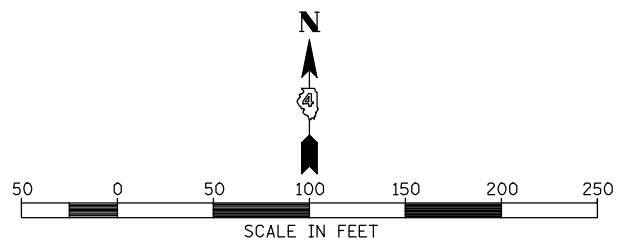

FILE NAME =	USER NAME = jolson	DESIGNED - JRB	REVISED -
W:\Transportation\2891\Grading Plans\2891\CH14GRD002.dgn		DRAWN - JMO	REVISED -
	PLOT SCALE = 100.0000' / IN.	CHECKED - AWM	REVISED -
	PLOT DATE = 12/12/2012	DATE - 12-12-12	REVISED -

**STATE OF ILLINOIS  
DEPARTMENT OF TRANSPORTATION**

**FAP 407 (IL RTE 336)  
NORTH GRADING PLAN - COUNTY HIGHWAY 14**

SCALE: 1"=50'      SHEET NO. 2 OF 2 SHEETS      STA. 2009+00.00 TO STA. 2023+00.00

F.A.P. RTE.	SECTION	COUNTY	TOTAL SHEETS	SHEET NO.
407	(55-3)A	McDONOUGH	671	297
			CONTRACT NO. 68A42	
ILLINOIS FED. AID PROJECT				