


PLAN	SURVEYED	BY	DATE
	PLOTTED		
	ALIGNED		
	CHECKED		
	NO. CAD FILE NAME		

PROFILE	SURVEYED	BY	DATE
	PLOTTED		
	GRADES CHECKED		
	STRUCTURE NOTATIONS CHKD		

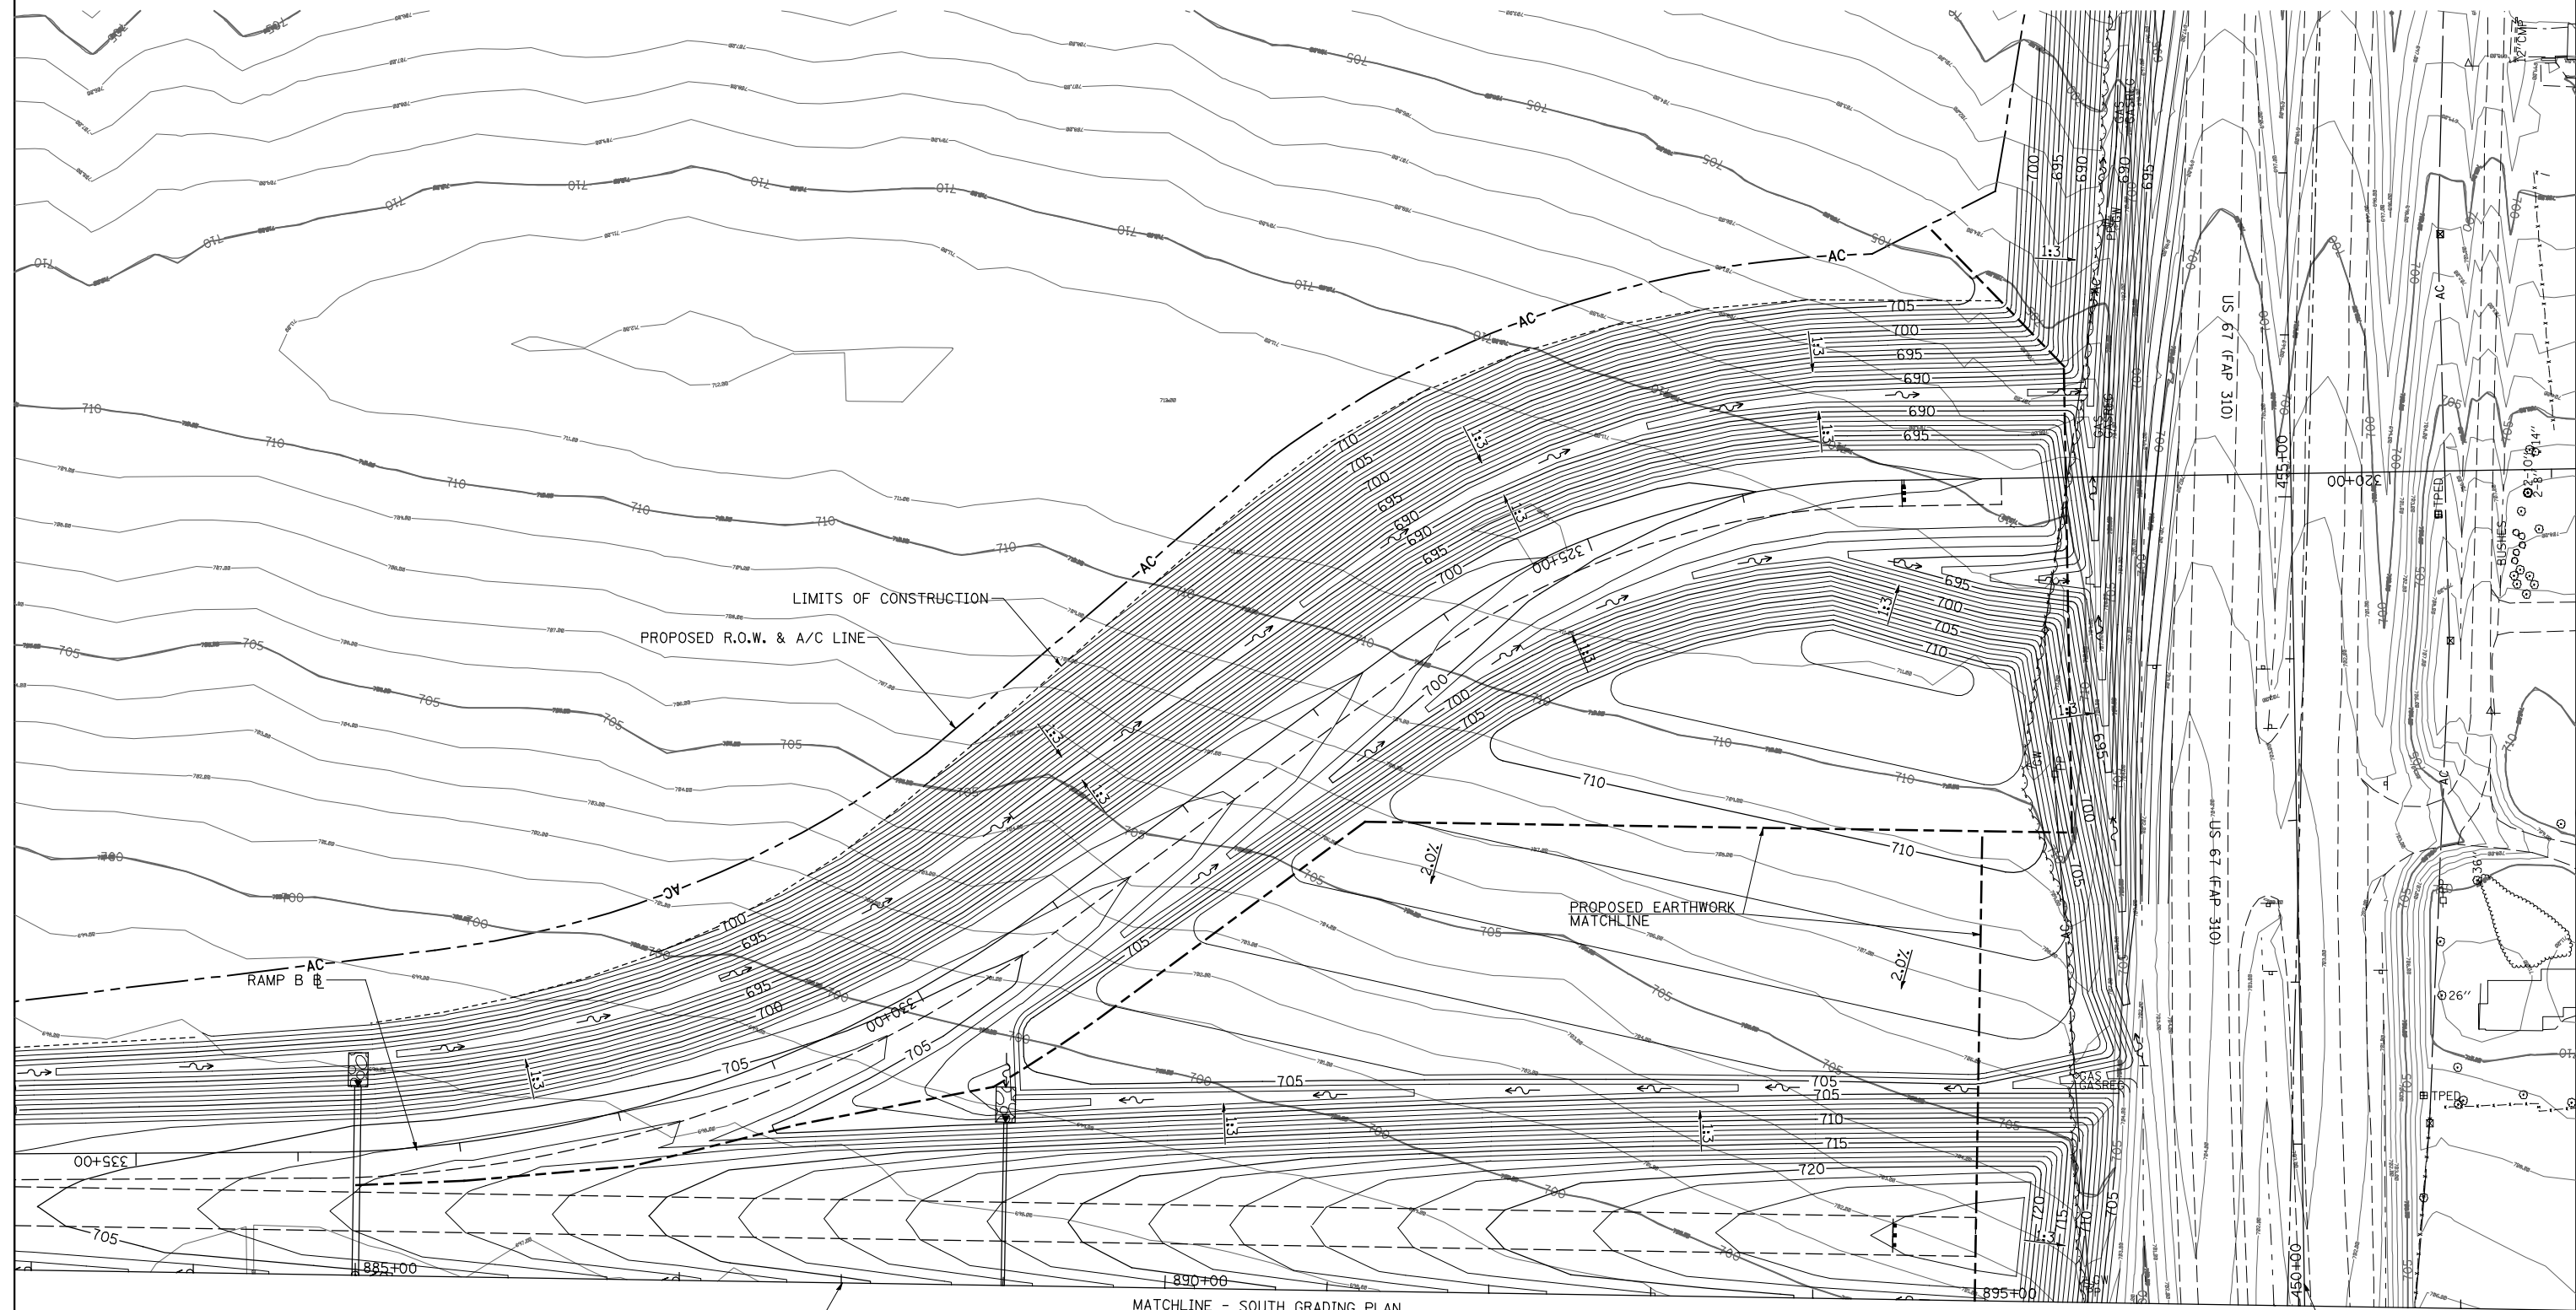

MATCHLINE - SOUTH GRADING PLAN

CL SURVEY & CONSTRUCTION  
FAP 407 (IL RTE 336)

CL SURVEY & CONSTRUCTION  
FAP 310 (US 67)

FILE NAME =	USER NAME = jolson	DESIGNED - JRB	REVISED -
V:\Transportation\2891\Hermann\IL336-US67	GRADING\US67\GRADING_1.dgn	DRAWN - JMO	REVISED -
	PLOT SCALE = 100.0000' / IN.	CHECKED - AWM	REVISED -
	PLOT DATE = 12/12/2012	DATE - 12-12-12	REVISED -

**STATE OF ILLINOIS  
DEPARTMENT OF TRANSPORTATION**

**FAP 307 (IL RTE 336)  
NORTH GRADING PLAN - IL RTE 336 /US RTE 67 INTERCHANGE**

SCALE: 1"=50' SHEET NO. 1 OF 2 SHEETS STA. 883+00.00 TO STA. 896+00.00

F.A.P. RTE.	SECTION	COUNTY	TOTAL SHEETS	SHEET NO.
407	(55-3)A	MCDONOUGH	671	298
			CONTRACT NO. 68A42	
ILLINOIS FED. AID PROJECT				