


NOTE:
 ELEVATIONS SHOWN ARE FOR THE FUTURE PAVEMENT SURFACE. CONTRACTOR SHALL GRADE TO AN ELEVATION 1 1/4" LESS THAN THE SURFACE ELEVATIONS SHOWN.

- ① ELEVATIONS GIVEN ALONG IL 336 STATIONING AT 25' CENTERS
- ② ELEVATIONS GIVEN ALONG RAMP STATIONING AT 25' CENTERS

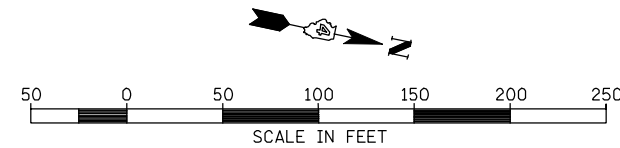

FILE NAME =	USER NAME = jdeen	DESIGNED - JRB	REVISED -
v:\transportation\2891\grading plans\2891Rampsl&k.dgn		DRAWN - JMO	REVISED -
		CHECKED - AWM	REVISED -
		DATE - 12-12-12	REVISED -

**STATE OF ILLINOIS
 DEPARTMENT OF TRANSPORTATION**

**FAP 407 (IL RTE 336)
 RAMP TERMINAL DETAILS - RAMPS L & K**

F.A.P. RTE.	SECTION	COUNTY	TOTAL SHEETS	SHEET NO.
407	(55-3)A	McDONOUGH	671	300
			CONTRACT NO. 68A42	
ILLINOIS FED. AID PROJECT				

SCALE: 1"=50' SHEET NO. 1 OF 1 SHEETS STA. TO STA.